


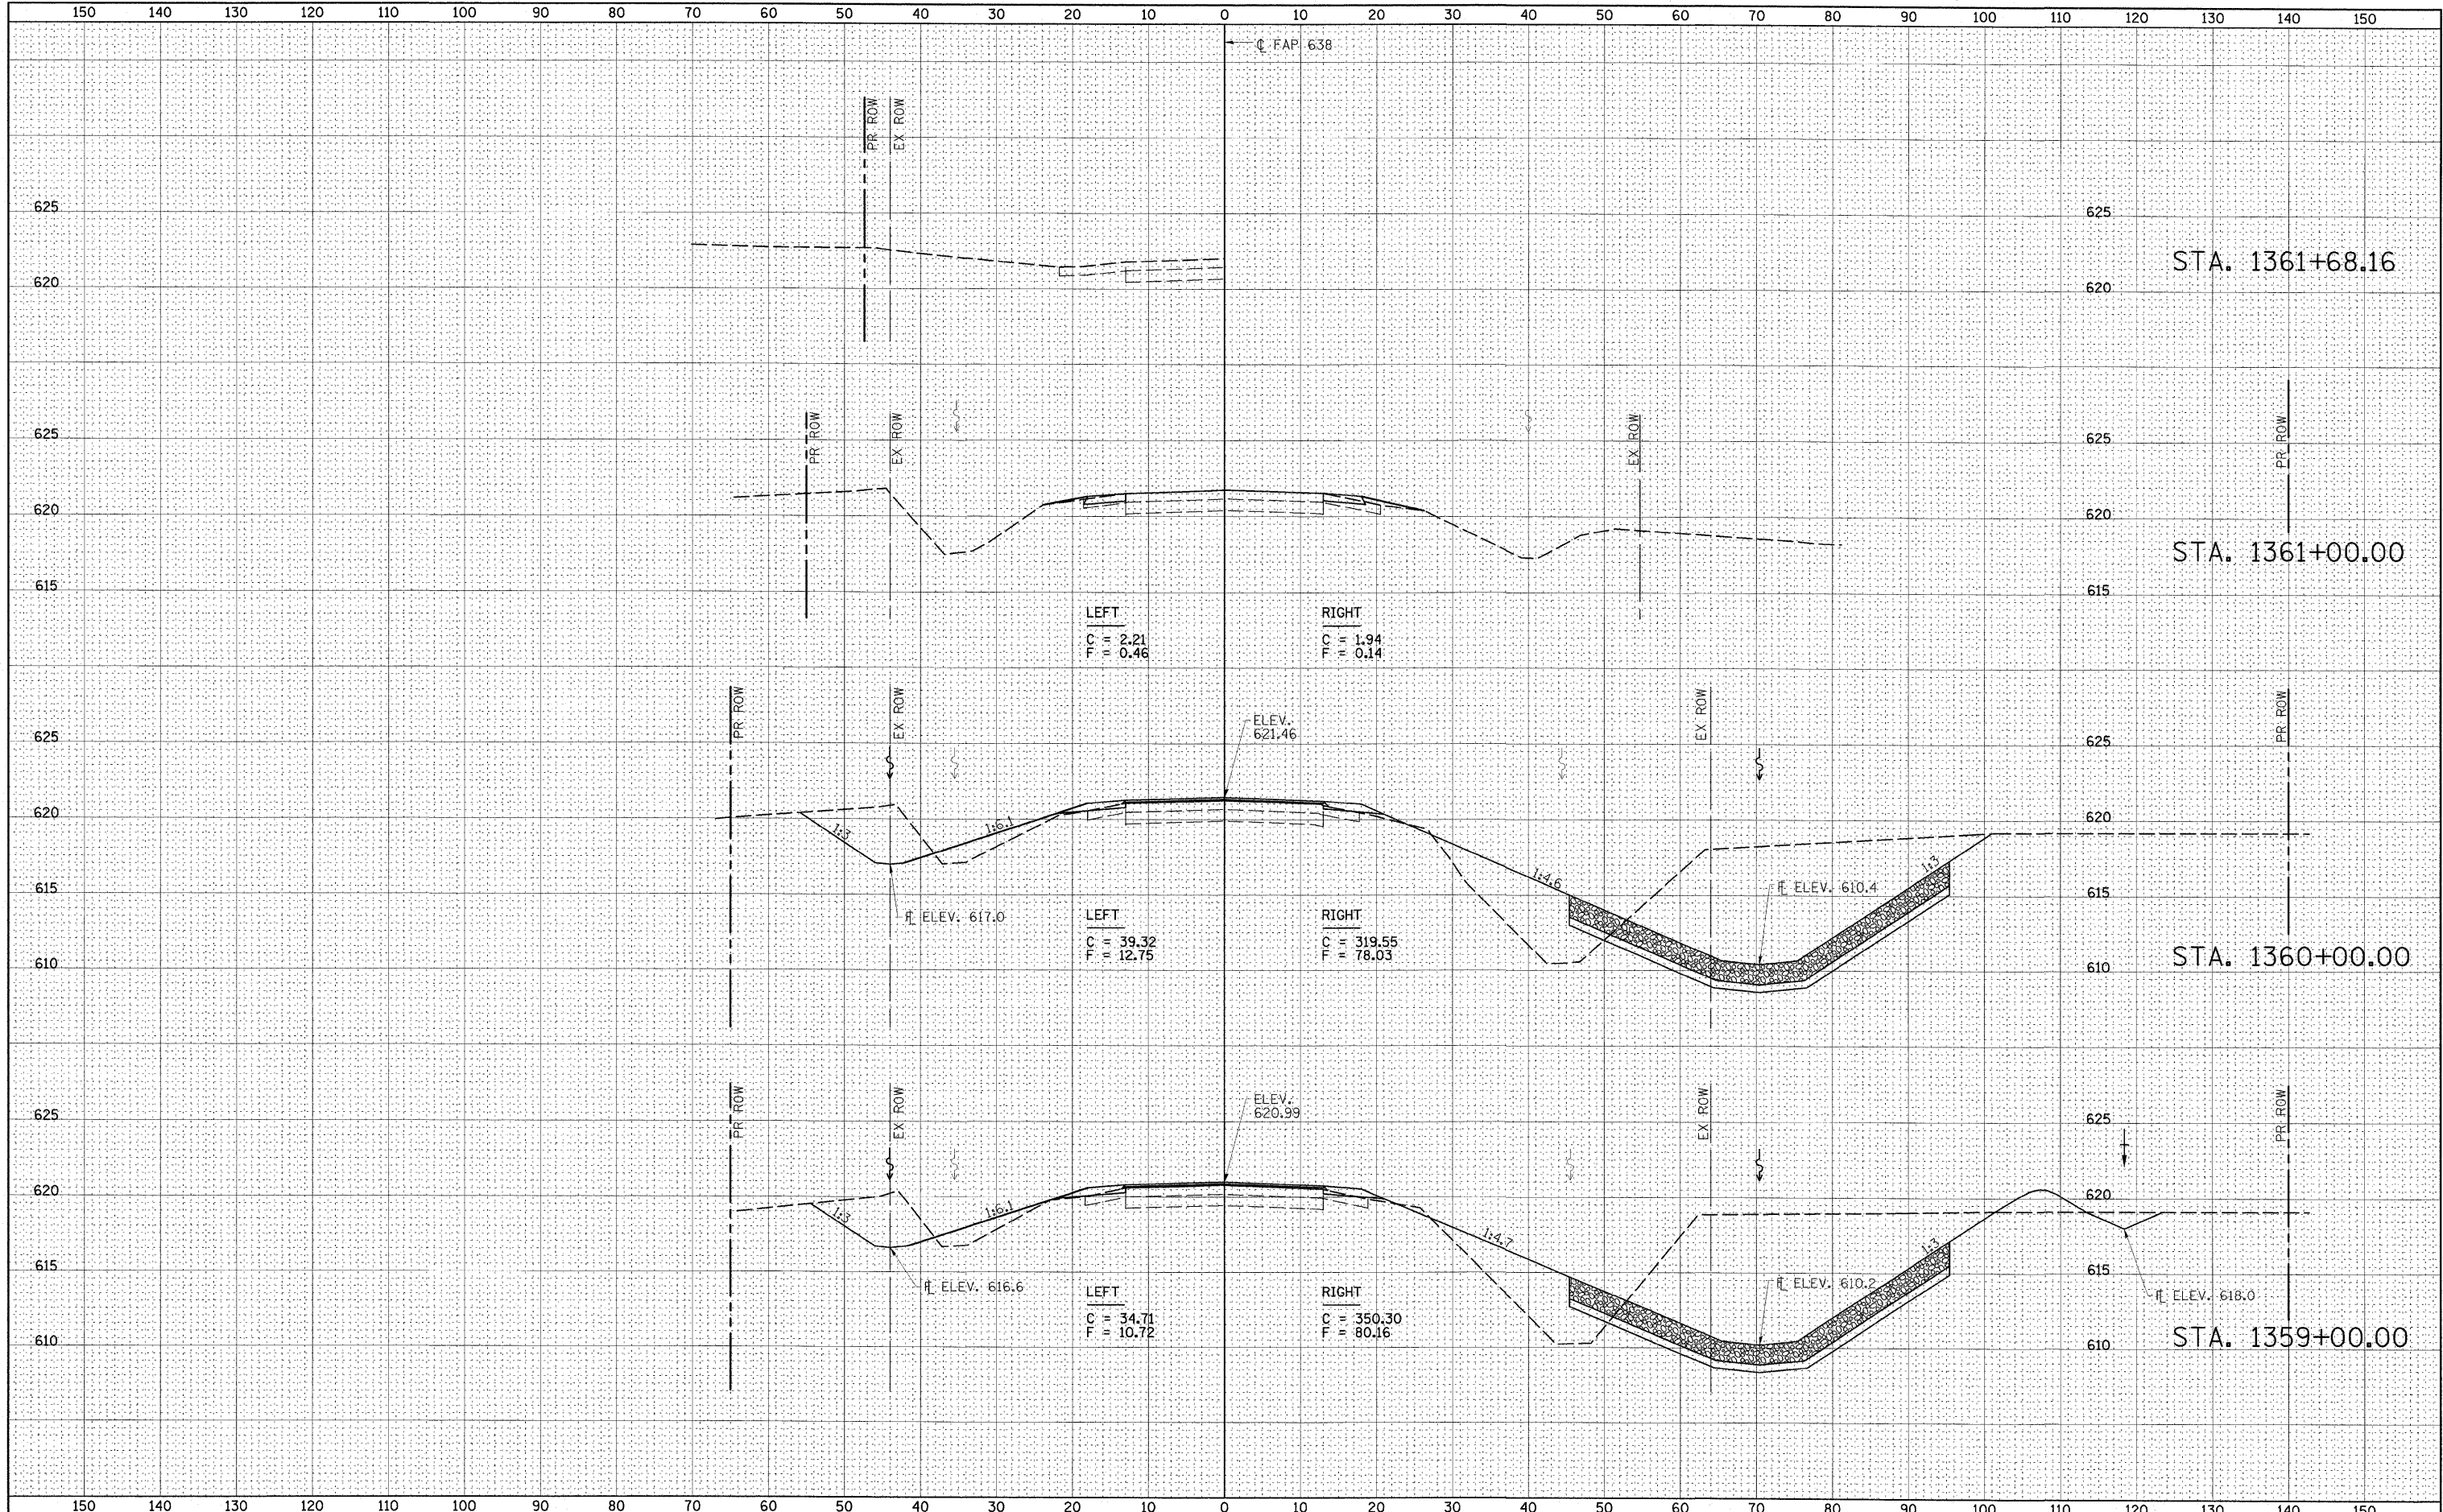

DATE	BY
NO.	
AREAS CHECKED	
TEMP. PLATE	
NO. OF SHEETS	
NO. OF SHEETS	
NO. OF SHEETS	

DATE	BY
NO.	
AREAS CHECKED	
TEMP. PLATE	
NO. OF SHEETS	
NO. OF SHEETS	
NO. OF SHEETS	



FILE NAME = Y:\DOT\829-03.64A04\CADD\Highway\CADD Sheets\U264A04-sht-xssh101.dgn
 USER NAME = HAS
 PLOT SCALE = 10.0000' / IN.
 PLOT DATE = 7/29/2009

DESIGNED - JMS
 DRAWN - HAS/JPC
 CHECKED - ELH
 DATE - 07/17/09

REVISED -
 REVISED -
 REVISED -
 REVISED -

**STATE OF ILLINOIS
 DEPARTMENT OF TRANSPORTATION**

IL ROUTE 82 CROSS SECTIONS

SCALE: 1"=10'-0" SHEET NO. 7 OF 8 SHEETS STA. 1359+00 TO STA. 1361+68.16

F.A.P. RTE.	SECTION	COUNTY	TOTAL SHEETS	SHEET NO.
638	129BR	HENRY	42	33
CONTRACT NO. 644A04				
FED. ROAD DIST. NO. ILLINOIS FED. AID PROJECT				