


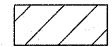


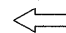
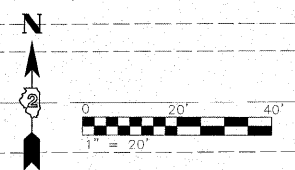
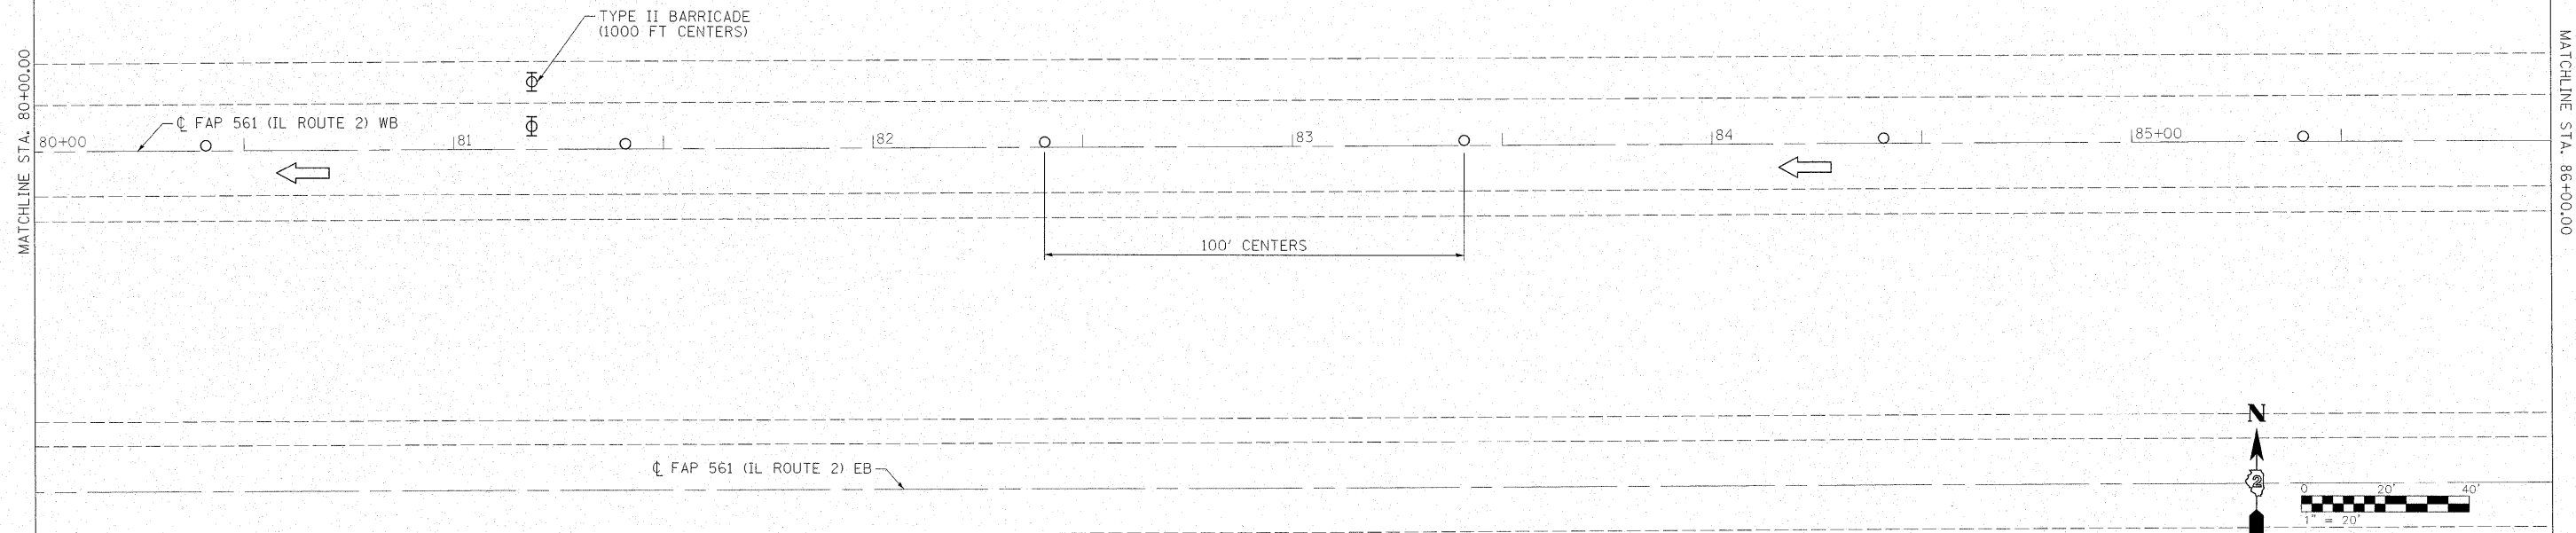
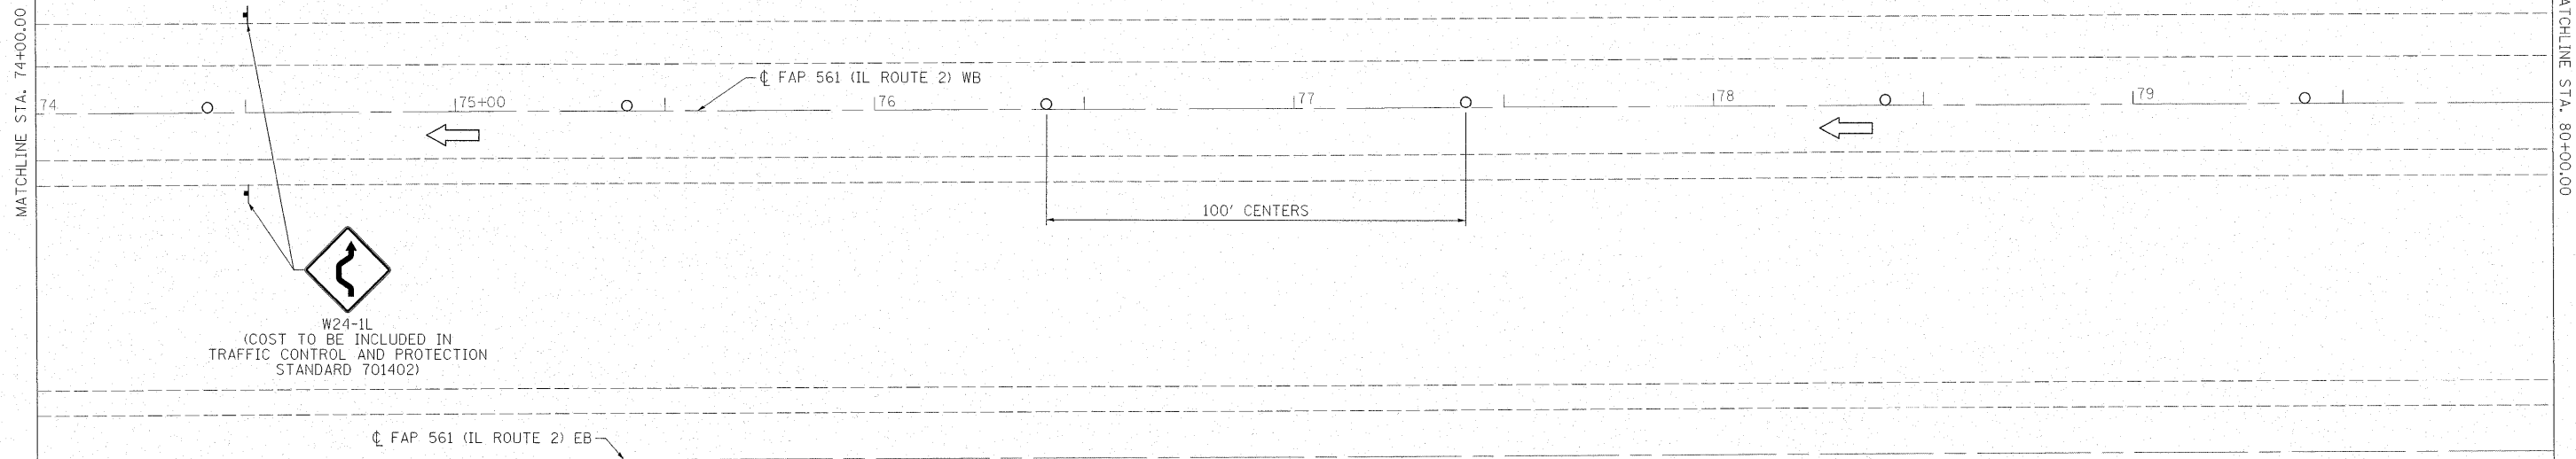


STAGING LEGEND

-  WORK ZONE
-  TEMPORARY CONCRETE BARRIER
-  BARRICADE, OR DRUM WITH STEADY BURNING LIGHTS
-  ARROW BOARD
-  TYPE II BARRICADE, DRUM, OR VERTICAL BARRICADE WITH STEADY BURN MONODIRECTIONAL LIGHT
-  DIRECTION INDICATOR BARRICADE WITH STEADY BURN MONODIRECTIONAL LIGHT
-  LANE OPEN TO TRAFFIC



MAURER & STUTZ, INC.
ENGINEERS SURVEYORS

FILE NAME =	USER NAME = #USER#	DESIGNED - JDS	REVISED -
#FILE#		DRAWN - WLL	REVISED -
	PLOT SCALE = #SCALE#	CHECKED - GBM	REVISED -
	PLOT DATE = #DATE#	DATE -	REVISED -

**STATE OF ILLINOIS
DEPARTMENT OF TRANSPORTATION**

IL ROUTE 2 WB STAGE 1 STAGING PLAN			
SCALE:	SHEET NO.	OF SHEETS	STA. TO STA.

F.A.P. RTE.	SECTION	COUNTY	TOTAL SHEETS	SHEET NO.
561	31-1BR-1 & 31-1BR-2	LEE	92	20
CONTRACT NO. 64B05				
FED. ROAD DIST. NO.		ILLINOIS FED. AID PROJECT		