



 

 
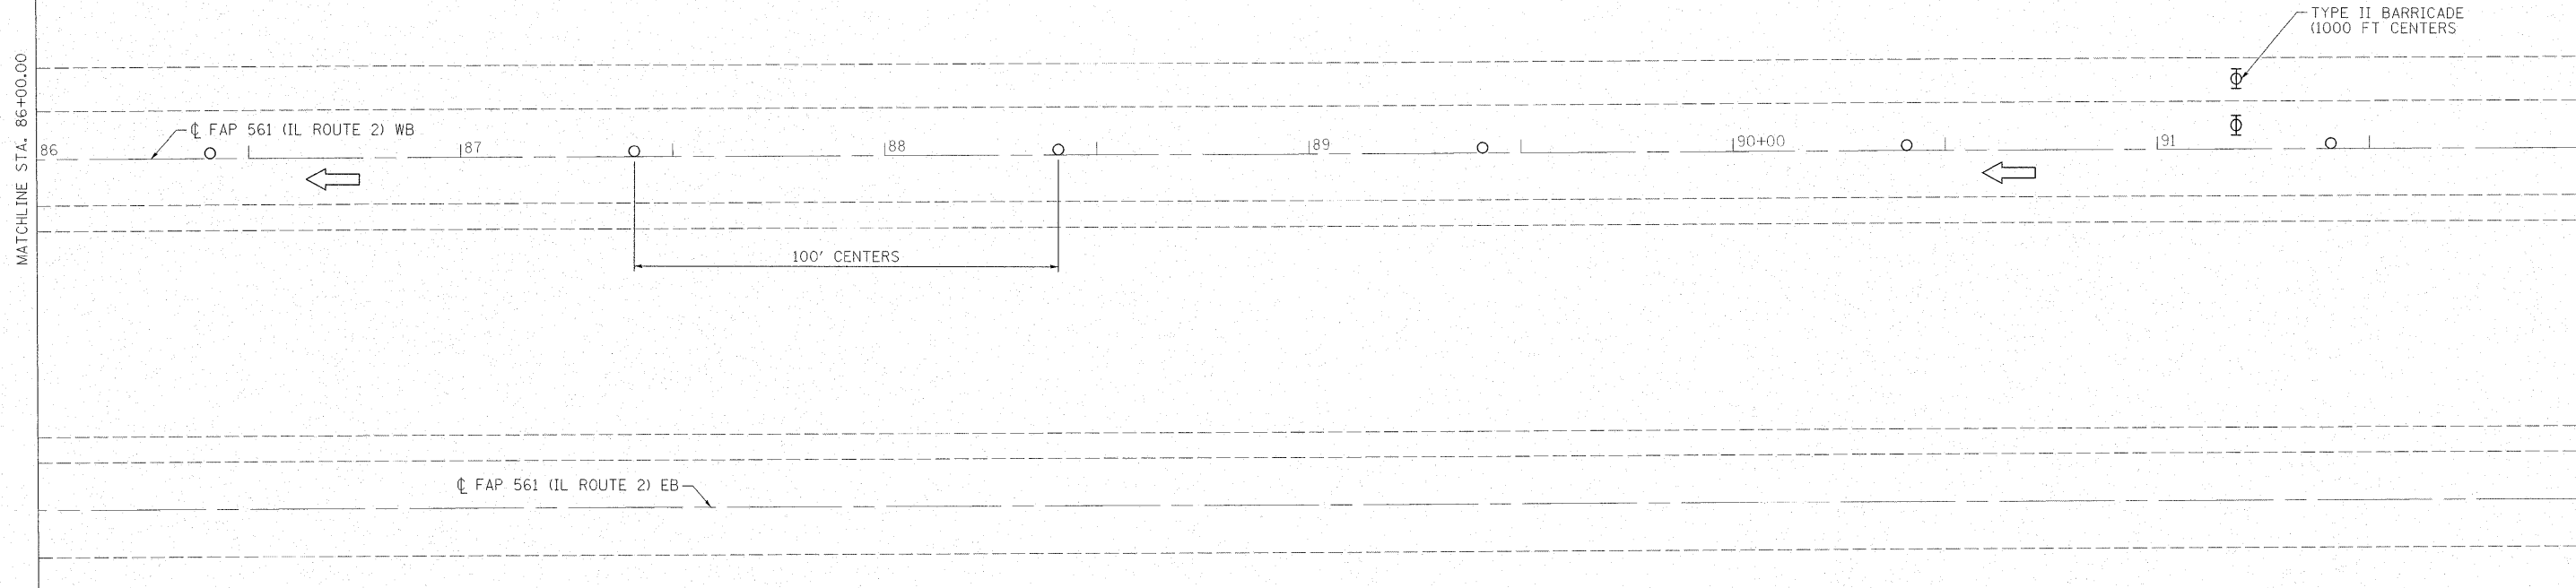


STAGING LEGEND


-  WORK ZONE
-  TEMPORARY CONCRETE BARRIER
-  BARRICADE, OR DRUM WITH STEADY BURNING LIGHTS
-  ARROW BOARD
-  TYPE II BARRICADE, DRUM, OR VERTICAL BARRICADE WITH STEADY BURN MONODIRECTIONAL LIGHT
-  DIRECTION INDICATOR BARRICADE WITH STEADY BURN MONODIRECTIONAL LIGHT
-  LANE OPEN TO TRAFFIC

MATCHLINE STA. 86+00.00

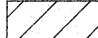

MATCHLINE STA. 92+00.00

MATCHLINE STA. 92+00.00

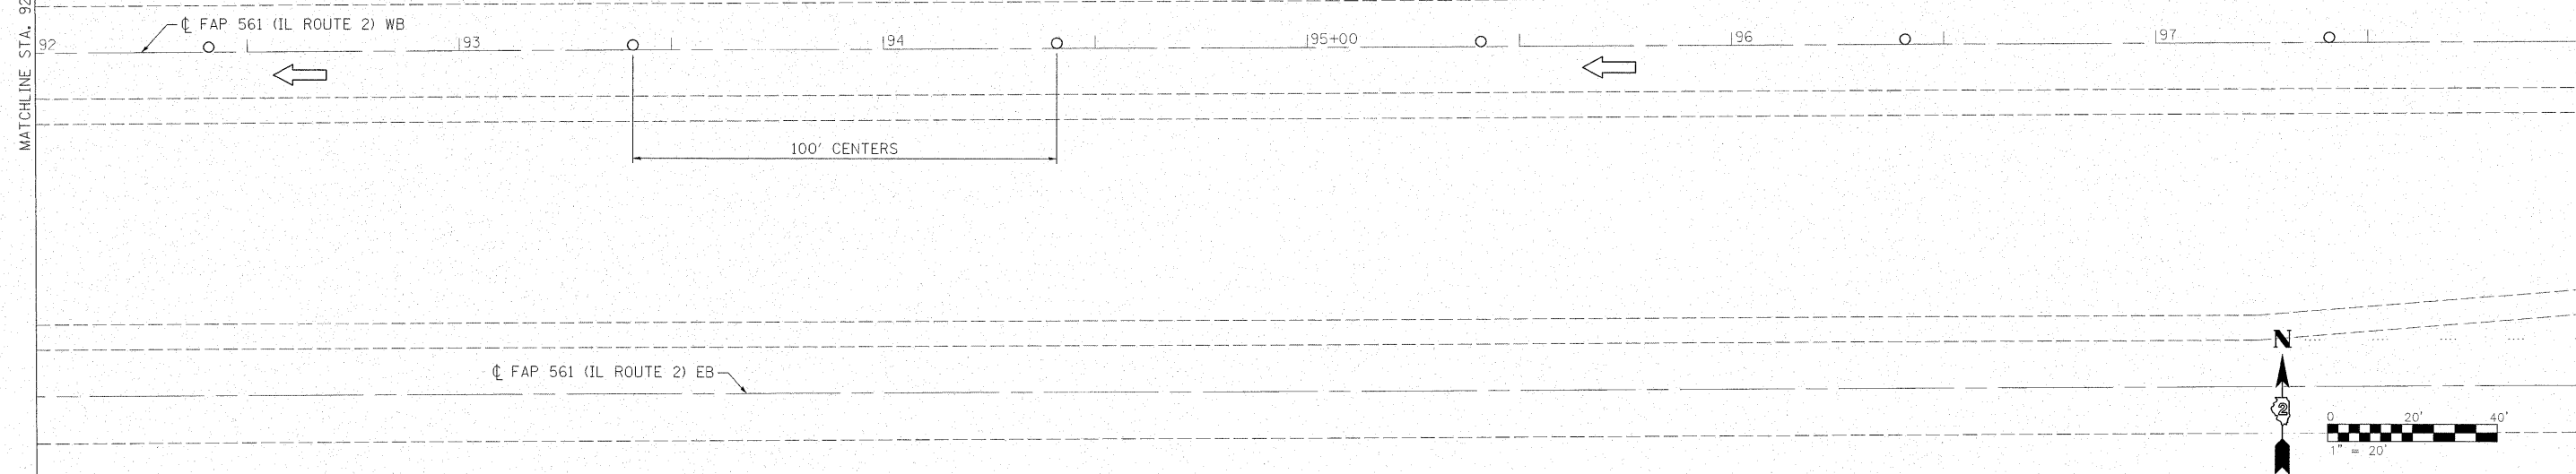

MATCHLINE STA. 98+00.00



FILE NAME = *FILEL*	USER NAME = *USER*	DESIGNED - JDS	REVISED -
		DRAWN - WLL	REVISED -
		CHECKED - GBM	REVISED -
		DATE -	REVISED -

**STATE OF ILLINOIS
DEPARTMENT OF TRANSPORTATION**

IL ROUTE 2 WB STAGE 1 STAGING PLAN				
SCALE:	SHEET NO.	OF	SHEETS	STA. TO STA.

F.A.P. RTE. 561	SECTION 31-1BR-1 & 31-1BR-2	COUNTY LEE	TOTAL SHEETS 92	SHEET NO. 21
CONTRACT NO. 64B05				
FED. ROAD DIST. NO.		ILLINOIS FED. AID PROJECT		

