
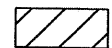


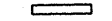


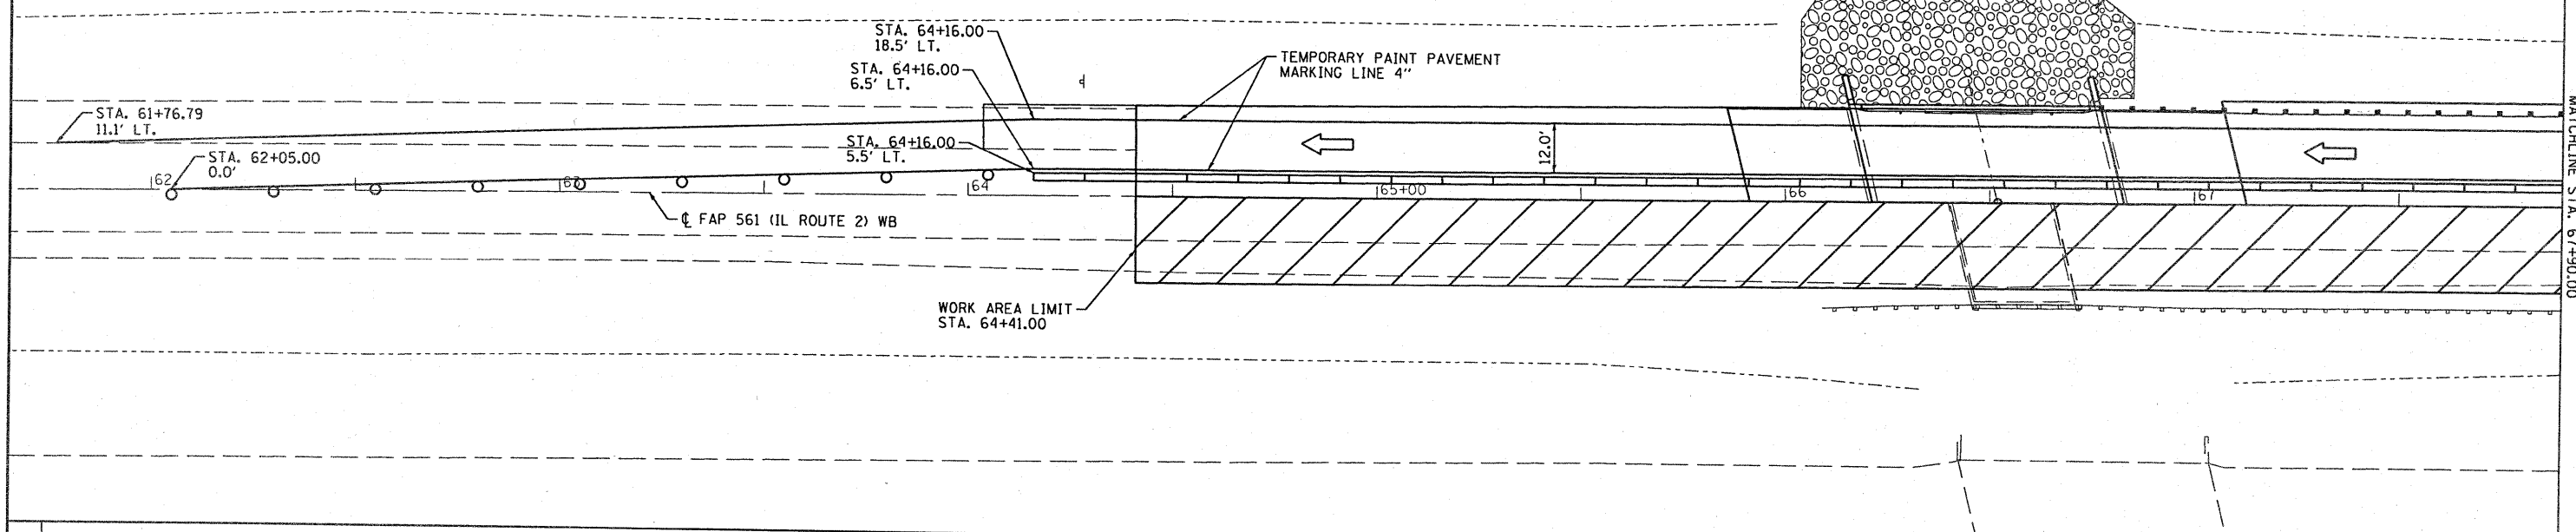


SUGGESTED SEQUENCE OF CONSTRUCTION:



1. USE STANDARDS 701400 AND 701402 FOR BRIDGE, APPROACH PAVEMENT, AND CONNECTOR PAVEMENT WORK.
2. REMOVE STAGE 2 PORTION OF THE EXISTING STRUCTURE, GUARDRAIL, PAVEMENT, AND SHOULDERS.
3. CONSTRUCT STAGE 2 PORTION OF THE PROPOSED BRIDGE INCLUDING APPROACH PAVEMENTS, CONNECTOR PAVEMENTS, RIPRAP, AND GUARDRAIL.
4. CONSTRUCT TEMPORARY RAMPS FROM STA. 64+55.00 TO STA. 64+60.00 AND STA. 68+36.00 TO STA. 68+41.00.
5. CONSTRUCT HMA SURFACE REMOVAL, HMA LEVELING BINDER AND SURFACE COURSE, AND HMA SHOULDERS, FROM STA. 64+03.75 TO STA. 64+60.00 AND STA. 68+36.00 TO STA. 71+38.02

STAGING LEGEND

-  WORK ZONE
-  TEMPORARY CONCRETE BARRIER
-  BARRICADE, OR DRUM WITH STEADY BURNING LIGHTS
-  ARROW BOARD
-  TYPE II BARRICADE, DRUM, OR VERTICAL BARRICADE WITH STEADY BURN MONODIRECTIONAL LIGHT
-  DIRECTION INDICATOR BARRICADE WITH STEADY BURN MONODIRECTIONAL LIGHT
-  LANE OPEN TO TRAFFIC



NOTE:
 1. SEE STD. 701400-03 FOR TRAFFIC CONTROL SIGN LOCATIONS AND INFORMATION.
 2. THE LANE CLOSURE IN THE LEFT LANE SHALL EXTEND THROUGH BOTH BRIDGE REPLACEMENTS.
 3. DEVICES USED FOR TRAFFIC CONTROL AND PROTECTION AT TURN BAYS IS SHOWN ON DISTRICT STANDARD 94.2.

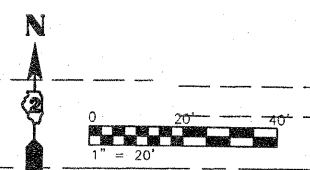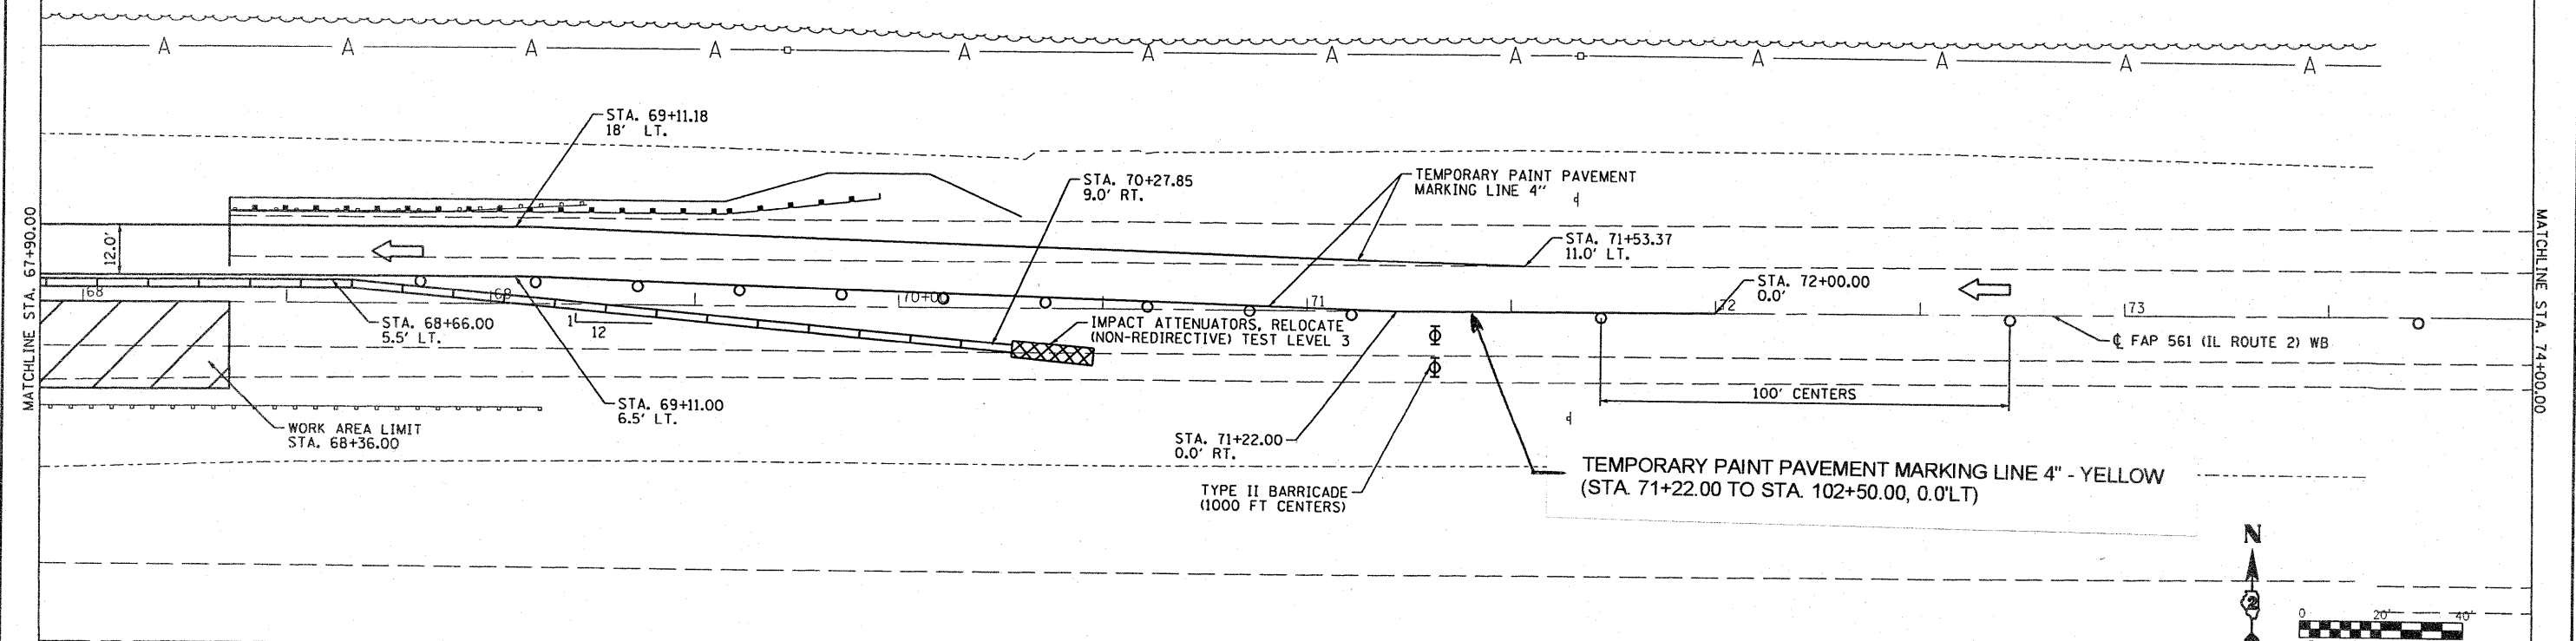

FILE NAME =	USER NAME = #USER#	DESIGNED - JDS	REVISED -	STATE OF ILLINOIS DEPARTMENT OF TRANSPORTATION	IL ROUTE 2 WB STAGE 2 STAGING PLAN		F.A.P. RTE. 561	SECTION 31-1BR-1 & 31-1BR-2	COUNTY LEE	TOTAL SHEETS 92	SHEET NO. 27	
#FILEL#	PLOT SCALE = #SCALE#	DRAWN - WLL	REVISED -		SCALE:	SHEET NO. OF SHEETS	STA. TO STA.	CONTRACT NO. 64B05				
	PLOT DATE = #DATE#	CHECKED - GBM	REVISED -					FED. ROAD DIST. NO. [ILLINOIS] FED. AID PROJECT				
		DATE -	REVISED -									

MAUER & STUTZ, INC.
ENGINEERS SURVEYORS