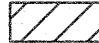
 


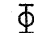

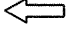
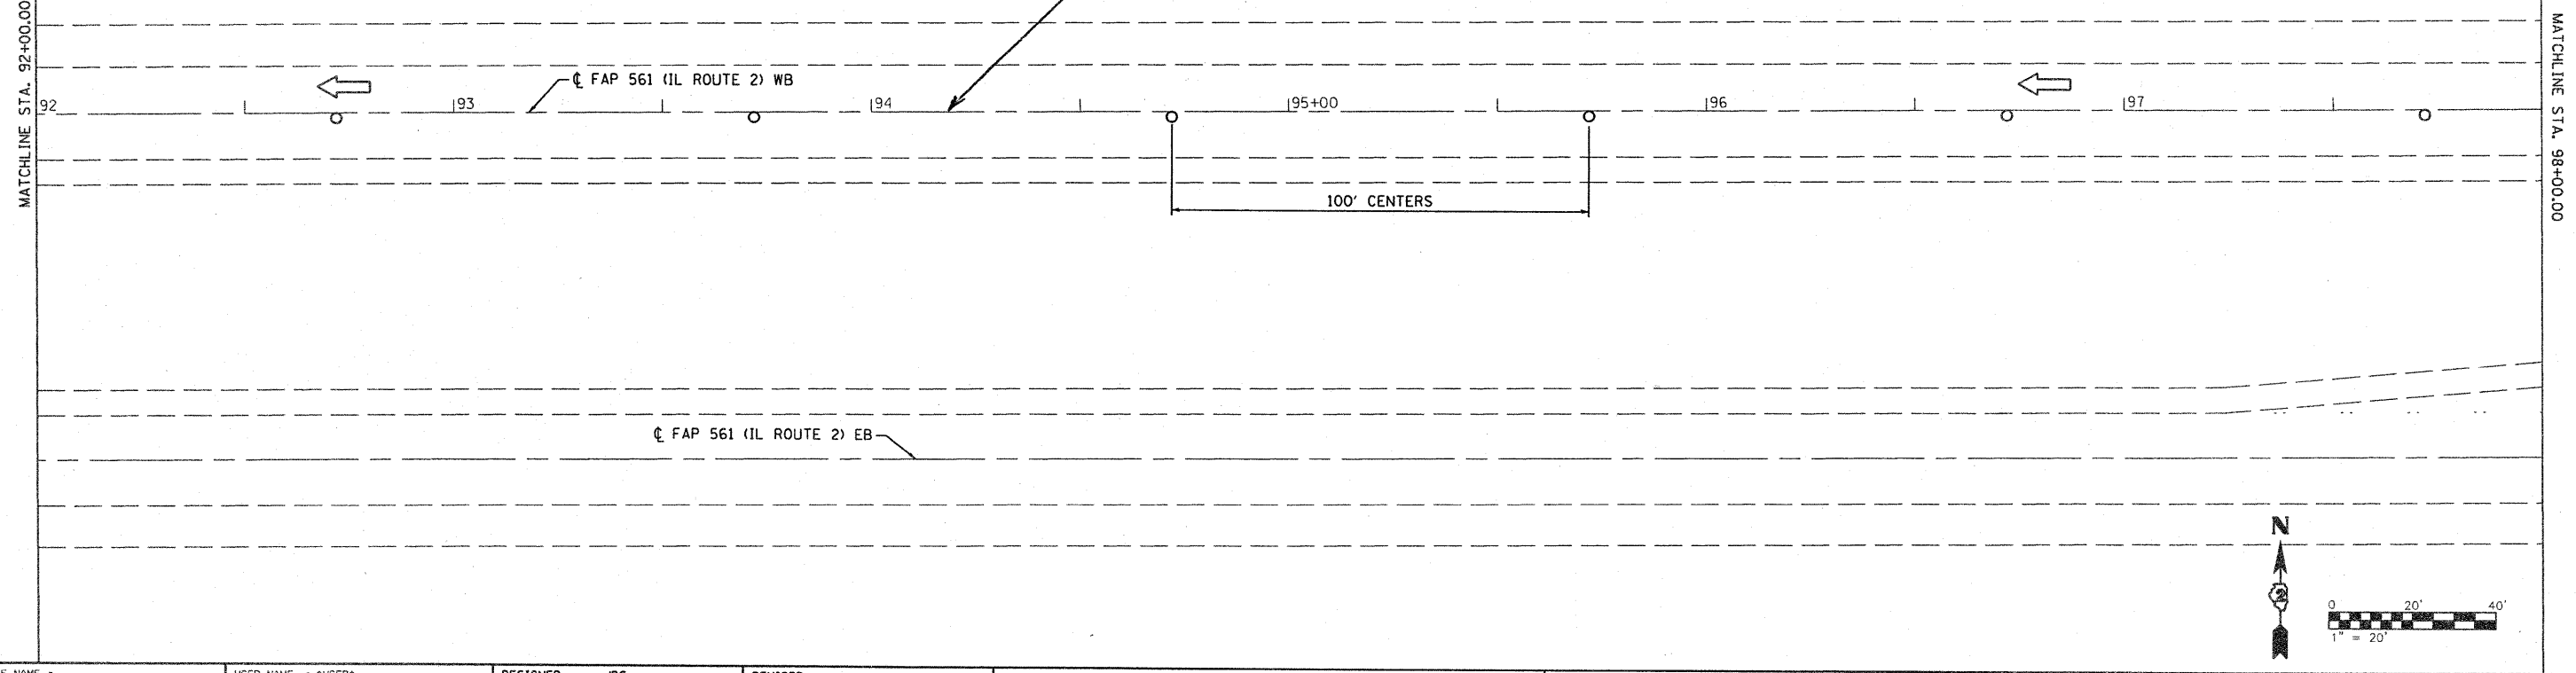
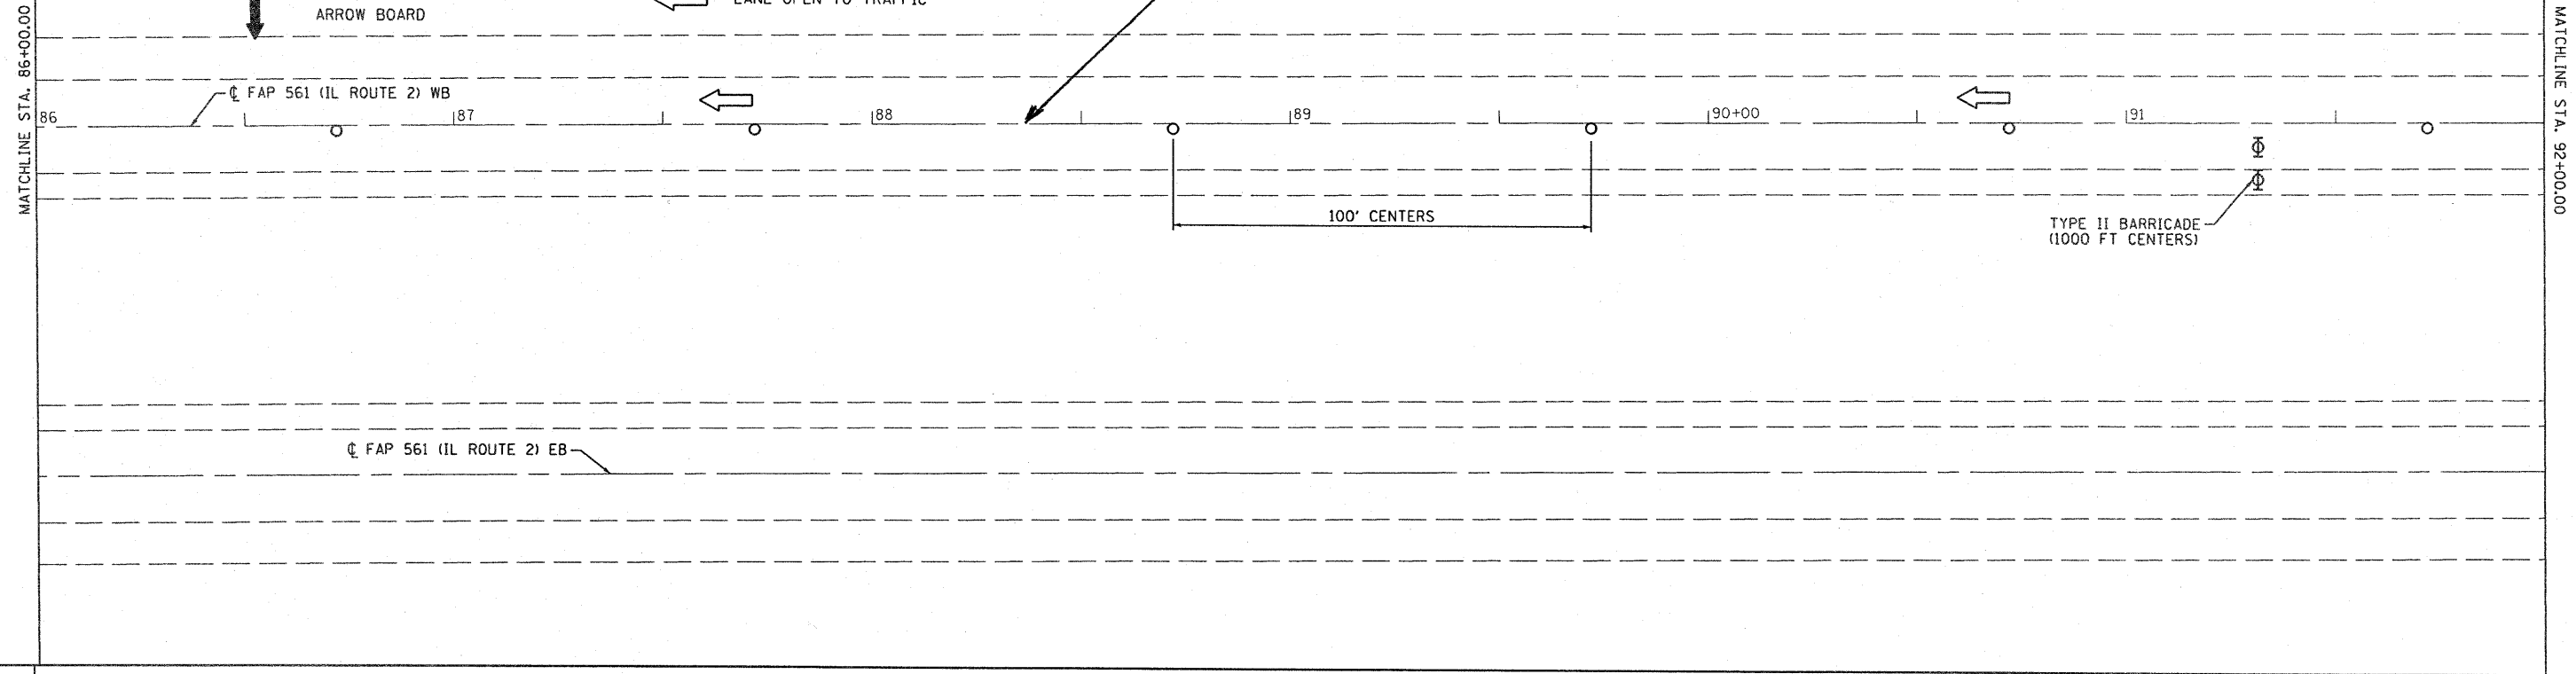


STAGING LEGEND

-  WORK ZONE
-  TEMPORARY CONCRETE BARRIER
-  BARRICADE, OR DRUM WITH STEADY BURNING LIGHTS
-  ARROW BOARD
-  TYPE II BARRICADE, DRUM, OR VERTICAL BARRICADE WITH STEADY BURN MONODIRECTIONAL LIGHT
-  DIRECTION INDICATOR BARRICADE WITH STEADY BURN MONODIRECTIONAL LIGHT
-  LANE OPEN TO TRAFFIC



MAURER & STUTZ, INC.
ENGINEERS SURVEYORS

FILE NAME =	USER NAME = \$USER\$	DESIGNED - JDS	REVISED -
\$FILEL\$		DRAWN - WLL	REVISED -
	PLOT SCALE = \$SCALE\$	CHECKED - GBM	REVISED -
	PLOT DATE = \$DATE\$	DATE -	REVISED -

**STATE OF ILLINOIS
DEPARTMENT OF TRANSPORTATION**

**IL ROUTE 2 WB
STAGE 2 STAGING PLAN**

SCALE: SHEET NO. OF SHEETS STA. TO STA.

F.A.P. RTE.	SECTION	COUNTY	TOTAL SHEETS	SHEET NO.
561	31-1BR-1 & 31-1BR-2	LEE	92	29
FED. ROAD DIST. NO.		ILLINOIS FED. AID PROJECT		

CONTRACT NO. 64B05