
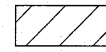


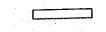


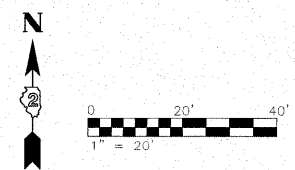
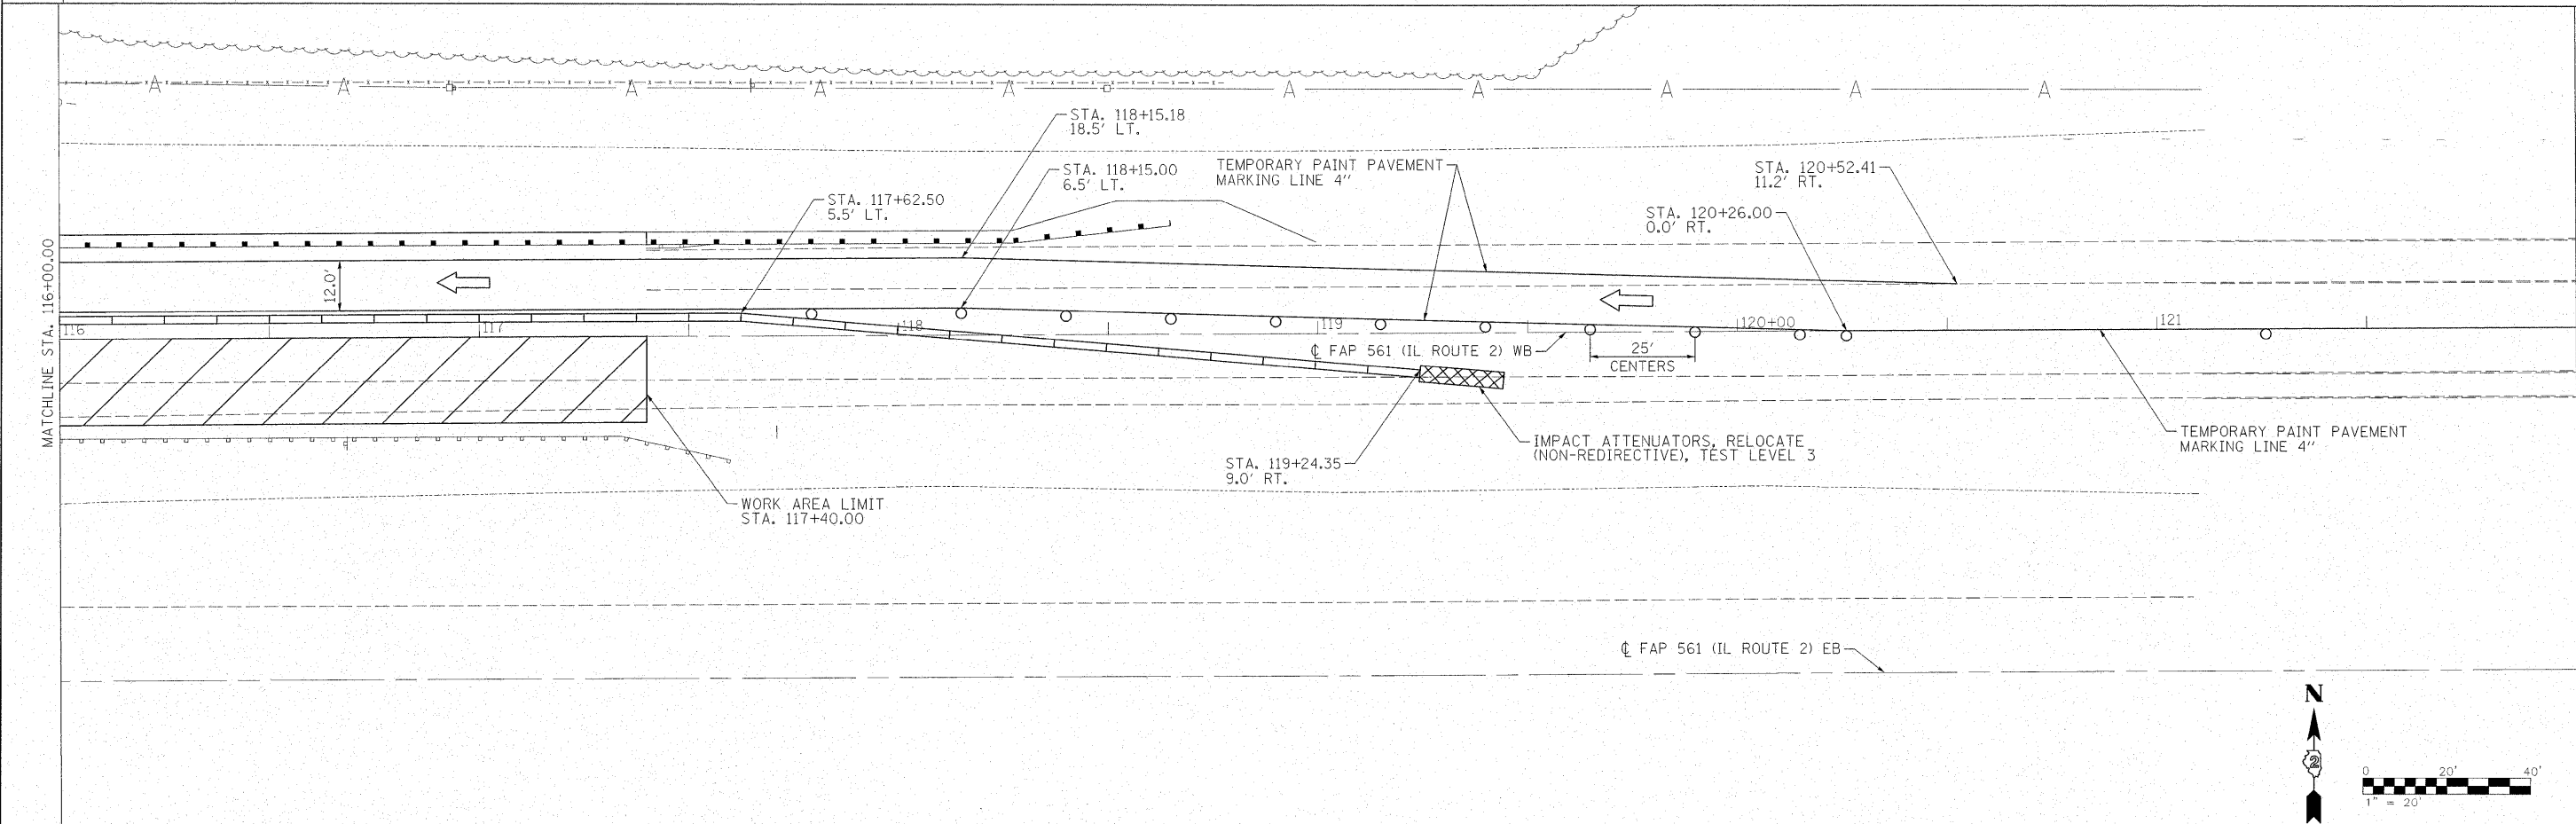
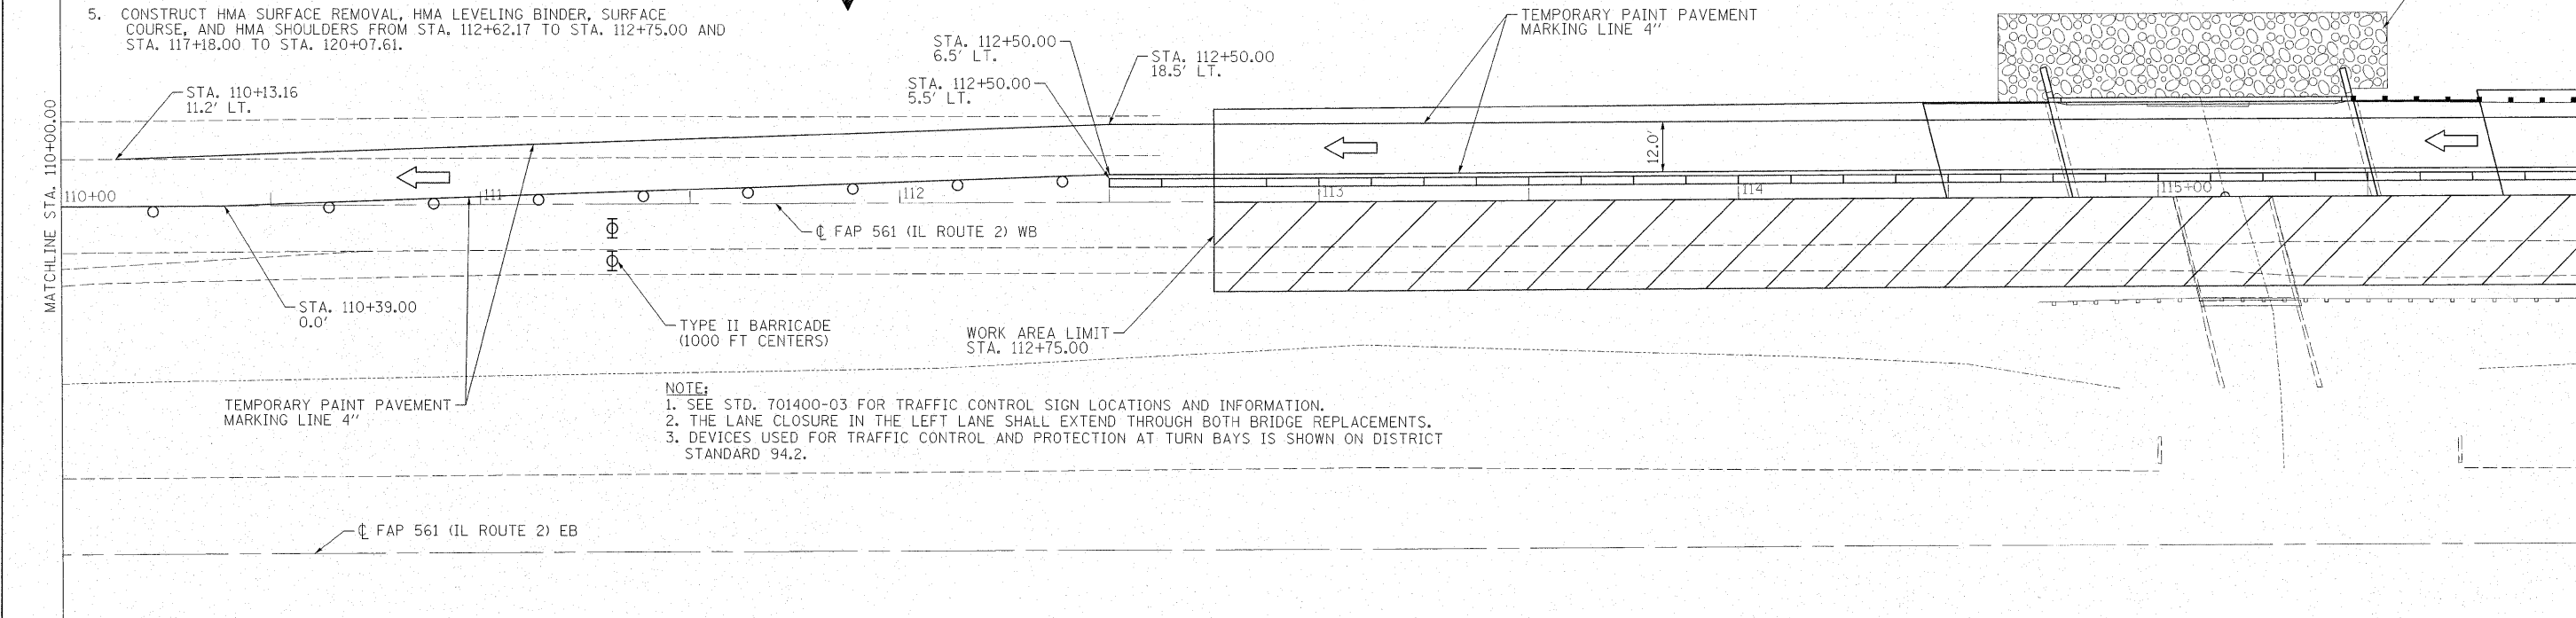
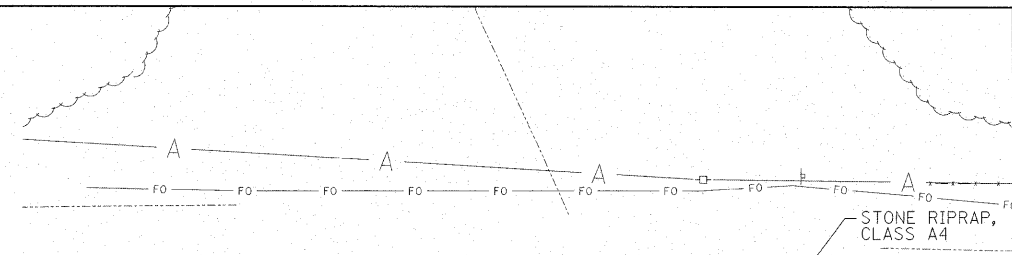


**SUGGESTED SEQUENCE OF CONSTRUCTION:**

1. USE STANDARDS 701400 AND 701402 FOR BRIDGE, APPROACH PAVEMENT, AND CONNECTOR PAVEMENT WORK.
2. REMOVE STAGE 2 PORTION OF THE EXISTING STRUCTURE, GUARDRAIL, PAVEMENT, AND SHOULDERS.
3. CONSTRUCT STAGE 2 PORTION OF THE PROPOSED BRIDGE INCLUDING APPROACH PAVEMENTS, CONNECTOR PAVEMENTS, RIPRAP, AND GUARDRAIL.
4. CONSTRUCT TEMPORARY RAMPS FROM STA. 112+70.00 TO STA. 112+75.00 AND STA. 117+18.00 TO STA. 117+23.00.
5. CONSTRUCT HMA SURFACE REMOVAL, HMA LEVELING BINDER, SURFACE COURSE, AND HMA SHOULDERS FROM STA. 112+62.17 TO STA. 112+75.00 AND STA. 117+18.00 TO STA. 120+07.61.

**STAGING LEGEND**

-  WORK ZONE
-  TEMPORARY CONCRETE BARRIER
-  BARRICADE, OR DRUM WITH STEADY BURNING LIGHTS
-  ARROW BOARD
-  TYPE II BARRICADE, DRUM, OR VERTICAL BARRICADE WITH STEADY BURN MONODIRECTIONAL LIGHT
-  DIRECTION INDICATOR BARRICADE WITH STEADY BURN MONODIRECTIONAL LIGHT
-  LANE OPEN TO TRAFFIC



FILE NAME =	USER NAME = #USER#	DESIGNED - JDS	REVISED -	<b>STATE OF ILLINOIS DEPARTMENT OF TRANSPORTATION</b>	<b>IL ROUTE 2 WB STAGE 2 STAGING PLAN</b>				F.A.P. RTE. 561	SECTION 31-1BR-1 & 31-1BR-2	COUNTY LEE	TOTAL SHEETS 92	SHEET NO. 31
*FILEL#		DRAWN - WLL	REVISED -		SCALE:	SHEET NO.	OF	SHEETS	STA.	TO STA.	CONTRACT NO. 64B05		
		CHECKED - GBM	REVISED -								ILLINOIS FED. AID PROJECT		
		DATE -	REVISED -								FED. ROAD DIST. NO.		