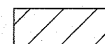
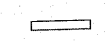




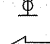
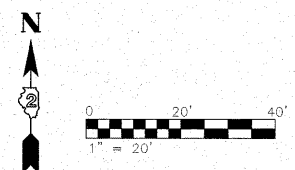
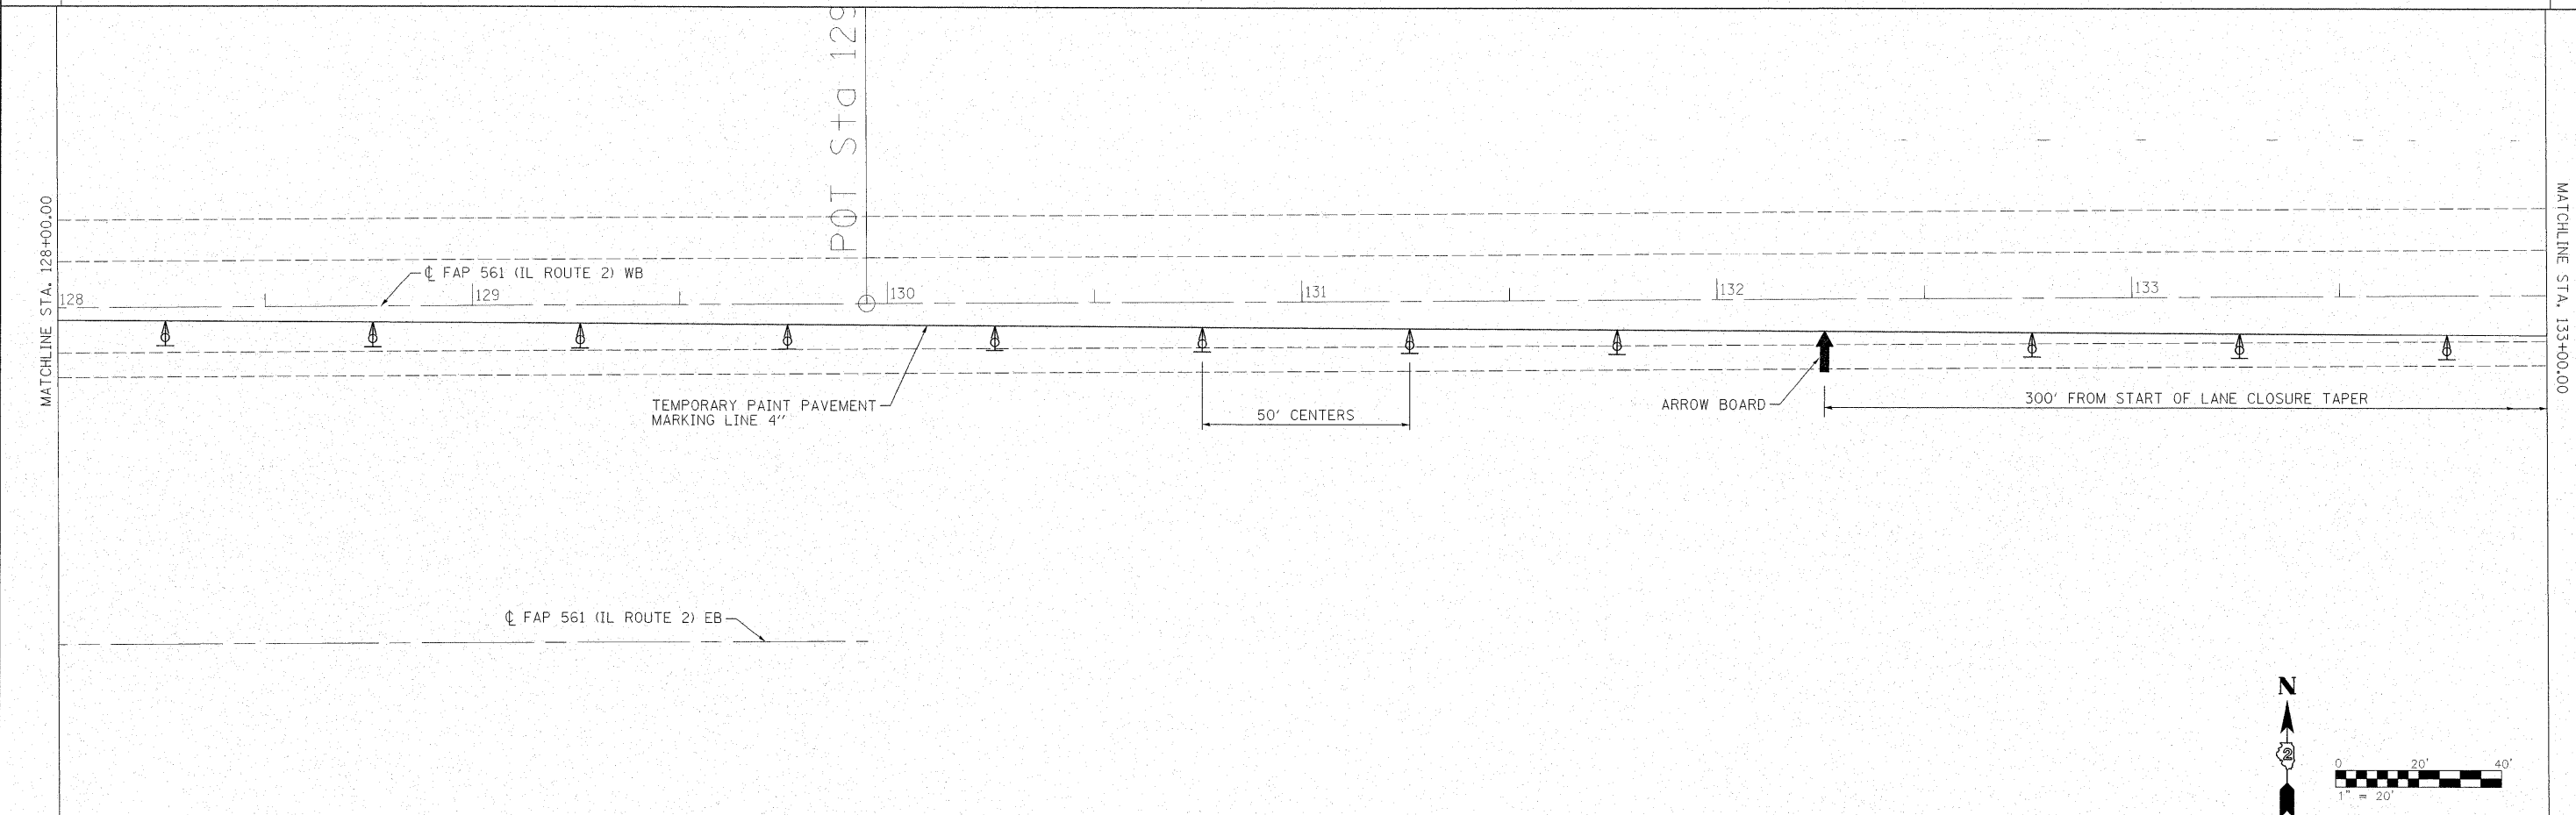
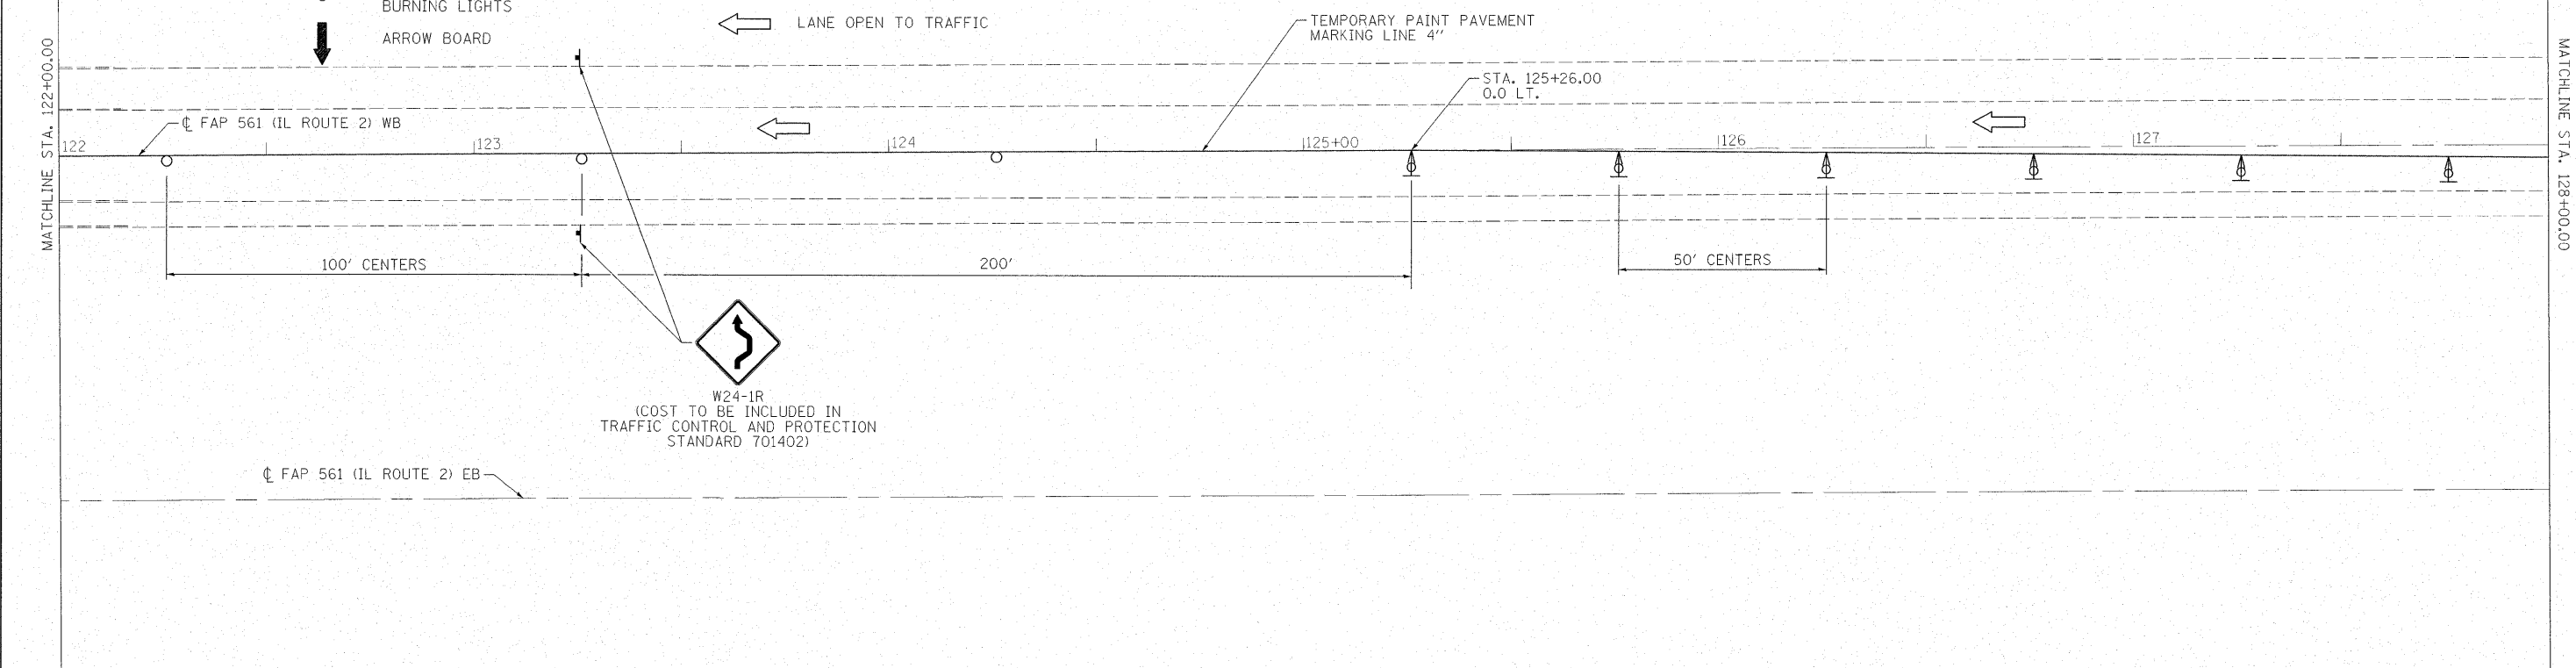


STAGING LEGEND

-  WORK ZONE
-  TEMPORARY CONCRETE BARRIER
-  BARRICADE, OR DRUM WITH STEADY BURNING LIGHTS
-  ARROW BOARD
-  TYPE II BARRICADE, DRUM, OR VERTICAL BARRICADE WITH STEADY BURN MONODIRECTIONAL LIGHT
-  DIRECTION INDICATOR BARRICADE WITH STEADY BURN MONODIRECTIONAL LIGHT
-  LANE OPEN TO TRAFFIC



FILE NAME = \$FILEL\$	USER NAME = #USER#	DESIGNED - JDS	REVISED -	STATE OF ILLINOIS DEPARTMENT OF TRANSPORTATION	IL ROUTE 2 WB STAGE 2 STAGING PLAN				F.A.P. RTE. 561	SECTION 31-1BR-1 & 31-1BR-2	COUNTY LEE	TOTAL SHEETS 92	SHEET NO. 32
		DRAWN - WLL	REVISED -		SCALE: SHEET NO. OF SHEETS STA. TO STA.				CONTRACT NO. 64B05				
		CHECKED - GBM	REVISED -		FED. ROAD DIST. NO. ILLINOIS FED. AID PROJECT								
		DATE -	REVISED -										