

STATE OF ILLINOIS
DEPARTMENT OF TRANSPORTATION

NORTH CURB LINE

Location	Station	Offset	Theoretical Grade Elevations
End of West Appr. Pavt.	65+85.66	-22.42	666.33
F	65+95.66	-22.42	666.35
G	66+05.66	-22.42	666.37
Back of West Abut.	66+15.66	-22.42	666.39

NORTH EDGE OF PAVEMENT

Location	Station	Offset	Theoretical Grade Elevations
End of West Appr. Pavt.	65+88.26	-12.00	666.55
F	65+98.26	-12.00	666.57
G	66+08.26	-12.00	666.59
Back of West Abut.	66+18.26	-12.00	666.61

STAGE CONSTRUCTION LINE

Location	Station	Offset	Theoretical Grade Elevations
End of West Appr. Pavt.	65+90.50	-3.00	666.69
F	66+00.50	-3.00	666.71
G	66+10.50	-3.00	666.74
Back of West Abut.	66+20.50	-3.00	666.76

IL 2 WB LANES & P.G.


Location	Station	Offset	Theoretical Grade Elevations
End of West Appr. Pavt.	65+91.25	0.00	666.74
F	66+01.25	0.00	666.76
G	66+11.25	0.00	666.79
Back of West Abut.	66+21.25	0.00	666.81

SOUTH EDGE OF PAVEMENT

Location	Station	Offset	Theoretical Grade Elevations
End of West Appr. Pavt.	65+94.24	12.00	666.56
F	66+04.24	12.00	666.58
G	66+14.24	12.00	666.60
Back of West Abut.	66+24.24	12.00	666.63

SOUTH CURB LINE

Location	Station	Offset	Theoretical Grade Elevations
End of West Appr. Pavt.	65+95.84	18.42	666.43
F	66+05.84	18.42	666.45
G	66+15.84	18.42	666.48
Back of West Abut.	66+25.84	18.42	666.50

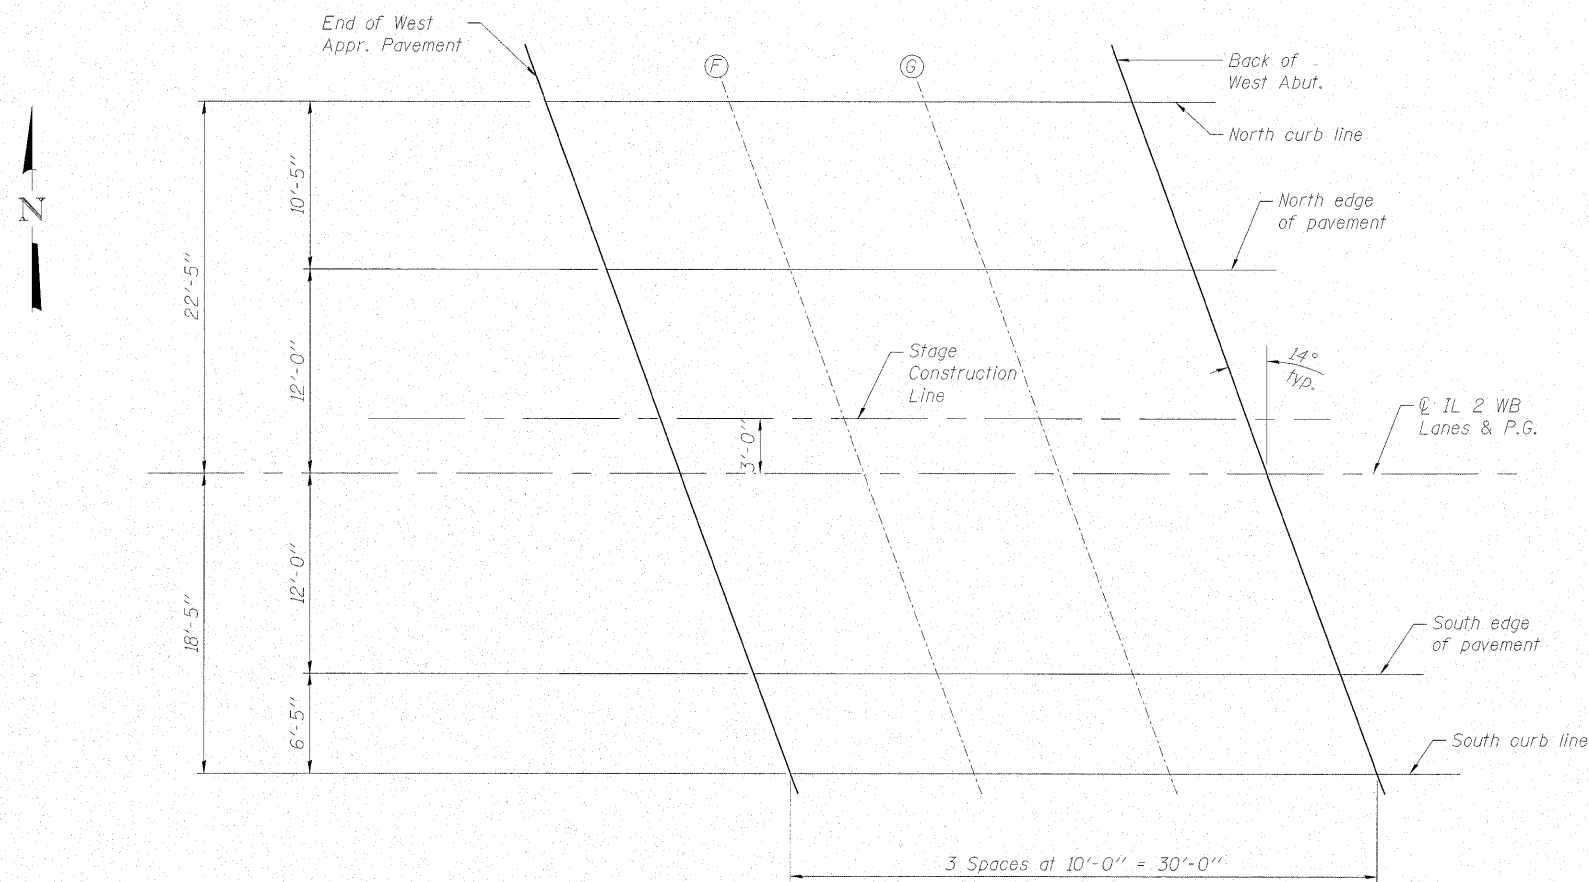

**TOP OF WEST APPROACH ELEVATIONS
IL RTE. 2 WB OVER LITTLE CREEK
STATION 66+52.00**

SHEET NO. 7	F.A.P. RTE.	SECTION	COUNTY	TOTAL SHEETS	SHEET NO.
	561	31-1BR-1	LEE	92	40
20 SHEETS		STRUCTURE NO. 052-0078		CONTRACT NO. 64B05	
FED. ROAD DIST. NO. ILLINOIS FED. AID PROJECT					



DESIGNED -	BAS
CHECKED -	KEF
DRAWN -	SGM
CHECKED -	RJA/KEF