

STATE OF ILLINOIS
DEPARTMENT OF TRANSPORTATION

NORTH CURB LINE

Location	Station	Offset	Theoretical Grade Elevations
End of West Appr. Pavt.	114+44.08	-22.42	666.92
G	114+54.08	-22.42	666.96
H	114+64.08	-22.42	667.01
Back of West Abut.	114+74.08	-22.42	667.06

NORTH EDGE OF PAVEMENT

Location	Station	Offset	Theoretical Grade Elevations
End of West Appr. Pavt.	114+46.68	-12.00	667.15
G	114+56.68	-12.00	667.19
H	114+66.68	-12.00	667.24
Back of West Abut.	114+76.68	-12.00	667.29

STAGE CONSTRUCTION LINE

Location	Station	Offset	Theoretical Grade Elevations
End of West Appr. Pavt.	114+48.92	-3.00	667.30
G	114+58.92	-3.00	667.34
H	114+68.92	-3.00	667.39
Back of West Abut.	114+78.92	-3.00	667.44

IL 2 WB LANES & P.G.


Location	Station	Offset	Theoretical Grade Elevations
End of West Appr. Pavt.	114+49.67	0.00	667.35
G	114+59.67	0.00	667.39
H	114+69.67	0.00	667.44
Back of West Abut.	114+79.67	0.00	667.49

SOUTH EDGE OF PAVEMENT

Location	Station	Offset	Theoretical Grade Elevations
End of West Appr. Pavt.	114+52.66	12.00	667.17
G	114+62.66	12.00	667.22
H	114+72.66	-12.00	667.27
Back of West Abut.	114+82.66	12.00	667.32

SOUTH CURB LINE

Location	Station	Offset	Theoretical Grade Elevations
End of West Appr. Pavt.	114+54.26	18.42	667.05
G	114+64.26	18.42	667.09
H	114+74.26	18.42	667.14
Back of West Abut.	114+84.26	18.42	667.19

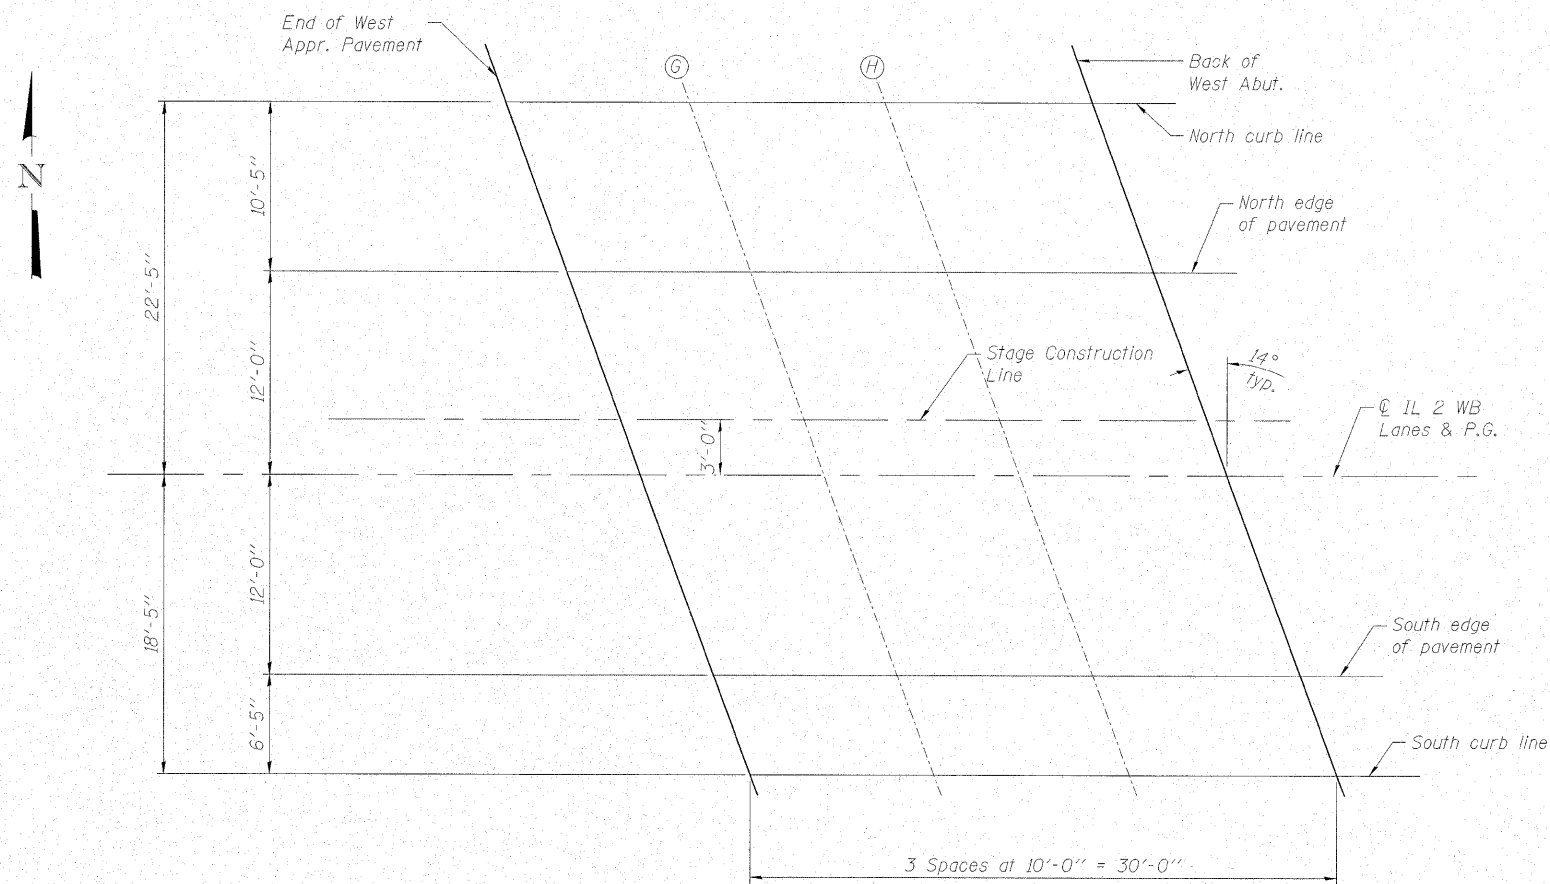

DESIGNED - JAE
CHECKED - KEF
DRAWN - SGM
CHECKED - RJA/KEF

TOP OF WEST APPROACH ELEVATIONS
IL RTE. 2 WB OVER UNNAMED TRIBUTARY TO THE ROCK RIVER
STATION 115+16.00

SHEET NO. 7	F.A.P. RTE.	SECTION	COUNTY	TOTAL SHEETS	SHEET NO.
20 SHEETS	561	31-1BR-2	LEE	92	60
STRUCTURE NO. 052-0079			CONTRACT NO. 64B05		
FED. ROAD DIST. NO. ILLINOIS FED. AID PROJECT					