

STATE OF ILLINOIS
DEPARTMENT OF TRANSPORTATION

NORTH CURB LINE

Location	Station	Offset	Theoretical Grade Elevations
Back of East Abut.	115+46.74	-22.42	667.46
I	115+56.74	-22.42	667.53
J	115+66.74	-22.42	667.59
End of East Appr. Pavt.	115+76.74	-22.42	667.66

NORTH EDGE OF PAVEMENT

Location	Station	Offset	Theoretical Grade Elevations
Back of East Abut.	115+49.34	-12.00	667.70
I	115+59.34	-12.00	667.76
J	115+69.34	-12.00	667.83
End of East Appr. Pavt.	115+79.34	-12.00	667.89

STAGE CONSTRUCTION LINE

Location	Station	Offset	Theoretical Grade Elevations
Back of East Abut.	115+51.58	-3.00	667.85
I	115+61.58	-3.00	667.92
J	115+71.58	-3.00	667.98
End of East Appr. Pavt.	115+81.58	-3.00	668.05

IL 2 WB LANES & P.G.


Location	Station	Offset	Theoretical Grade Elevations
Back of East Abut.	115+52.33	0.00	667.90
I	115+62.33	0.00	667.97
J	115+72.33	0.00	668.03
End of East Appr. Pavt.	115+82.33	0.00	668.10

SOUTH EDGE OF PAVEMENT

Location	Station	Offset	Theoretical Grade Elevations
Back of East Abut.	115+55.32	12.00	667.73
I	115+65.32	12.00	667.80
J	115+75.32	12.00	667.86
End of East Appr. Pavt.	115+85.32	12.00	667.93

SOUTH CURB LINE

Location	Station	Offset	Theoretical Grade Elevations
Back of East Abut.	115+56.92	18.42	667.61
I	115+66.92	18.42	667.68
J	115+76.92	18.42	667.74
End of East Appr. Pavt.	115+86.92	18.42	667.81

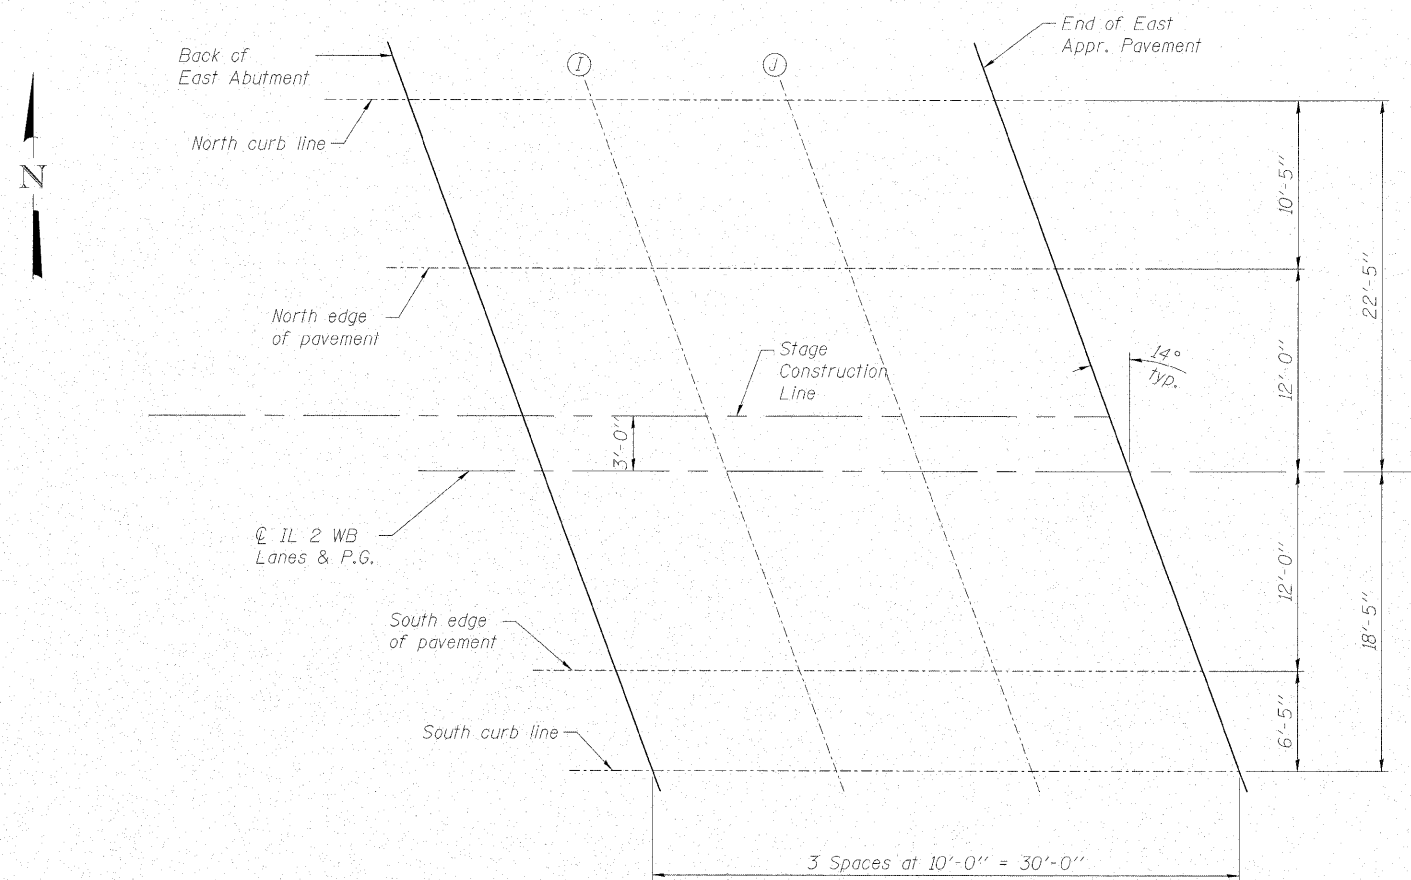

TOP OF EAST APPROACH ELEVATIONS
IL RTE. 2 WB OVER UNNAMED TRIBUTARY TO THE ROCK RIVER
STATION 115+16.00

SHEET NO. 8	F.A.P. RTE.	SECTION	COUNTY	TOTAL SHEETS	SHEET NO.
20 SHEETS	561	31-1BR-2	LEE	92	61
STRUCTURE NO. 052-0079			CONTRACT NO. 64B05		
FED. ROAD DIST. NO. ILLINOIS FED. AID PROJECT					



DESIGNED - JAE
CHECKED - KEF
DRAWN - SGM
CHECKED - RJA/KEF