


FINL	SURVEYED	DATE
SURVEY	PLOTTED	
NOTE BOOK	TEMPLATE	
NO.	AREAS CHECKED	

BY	DATE

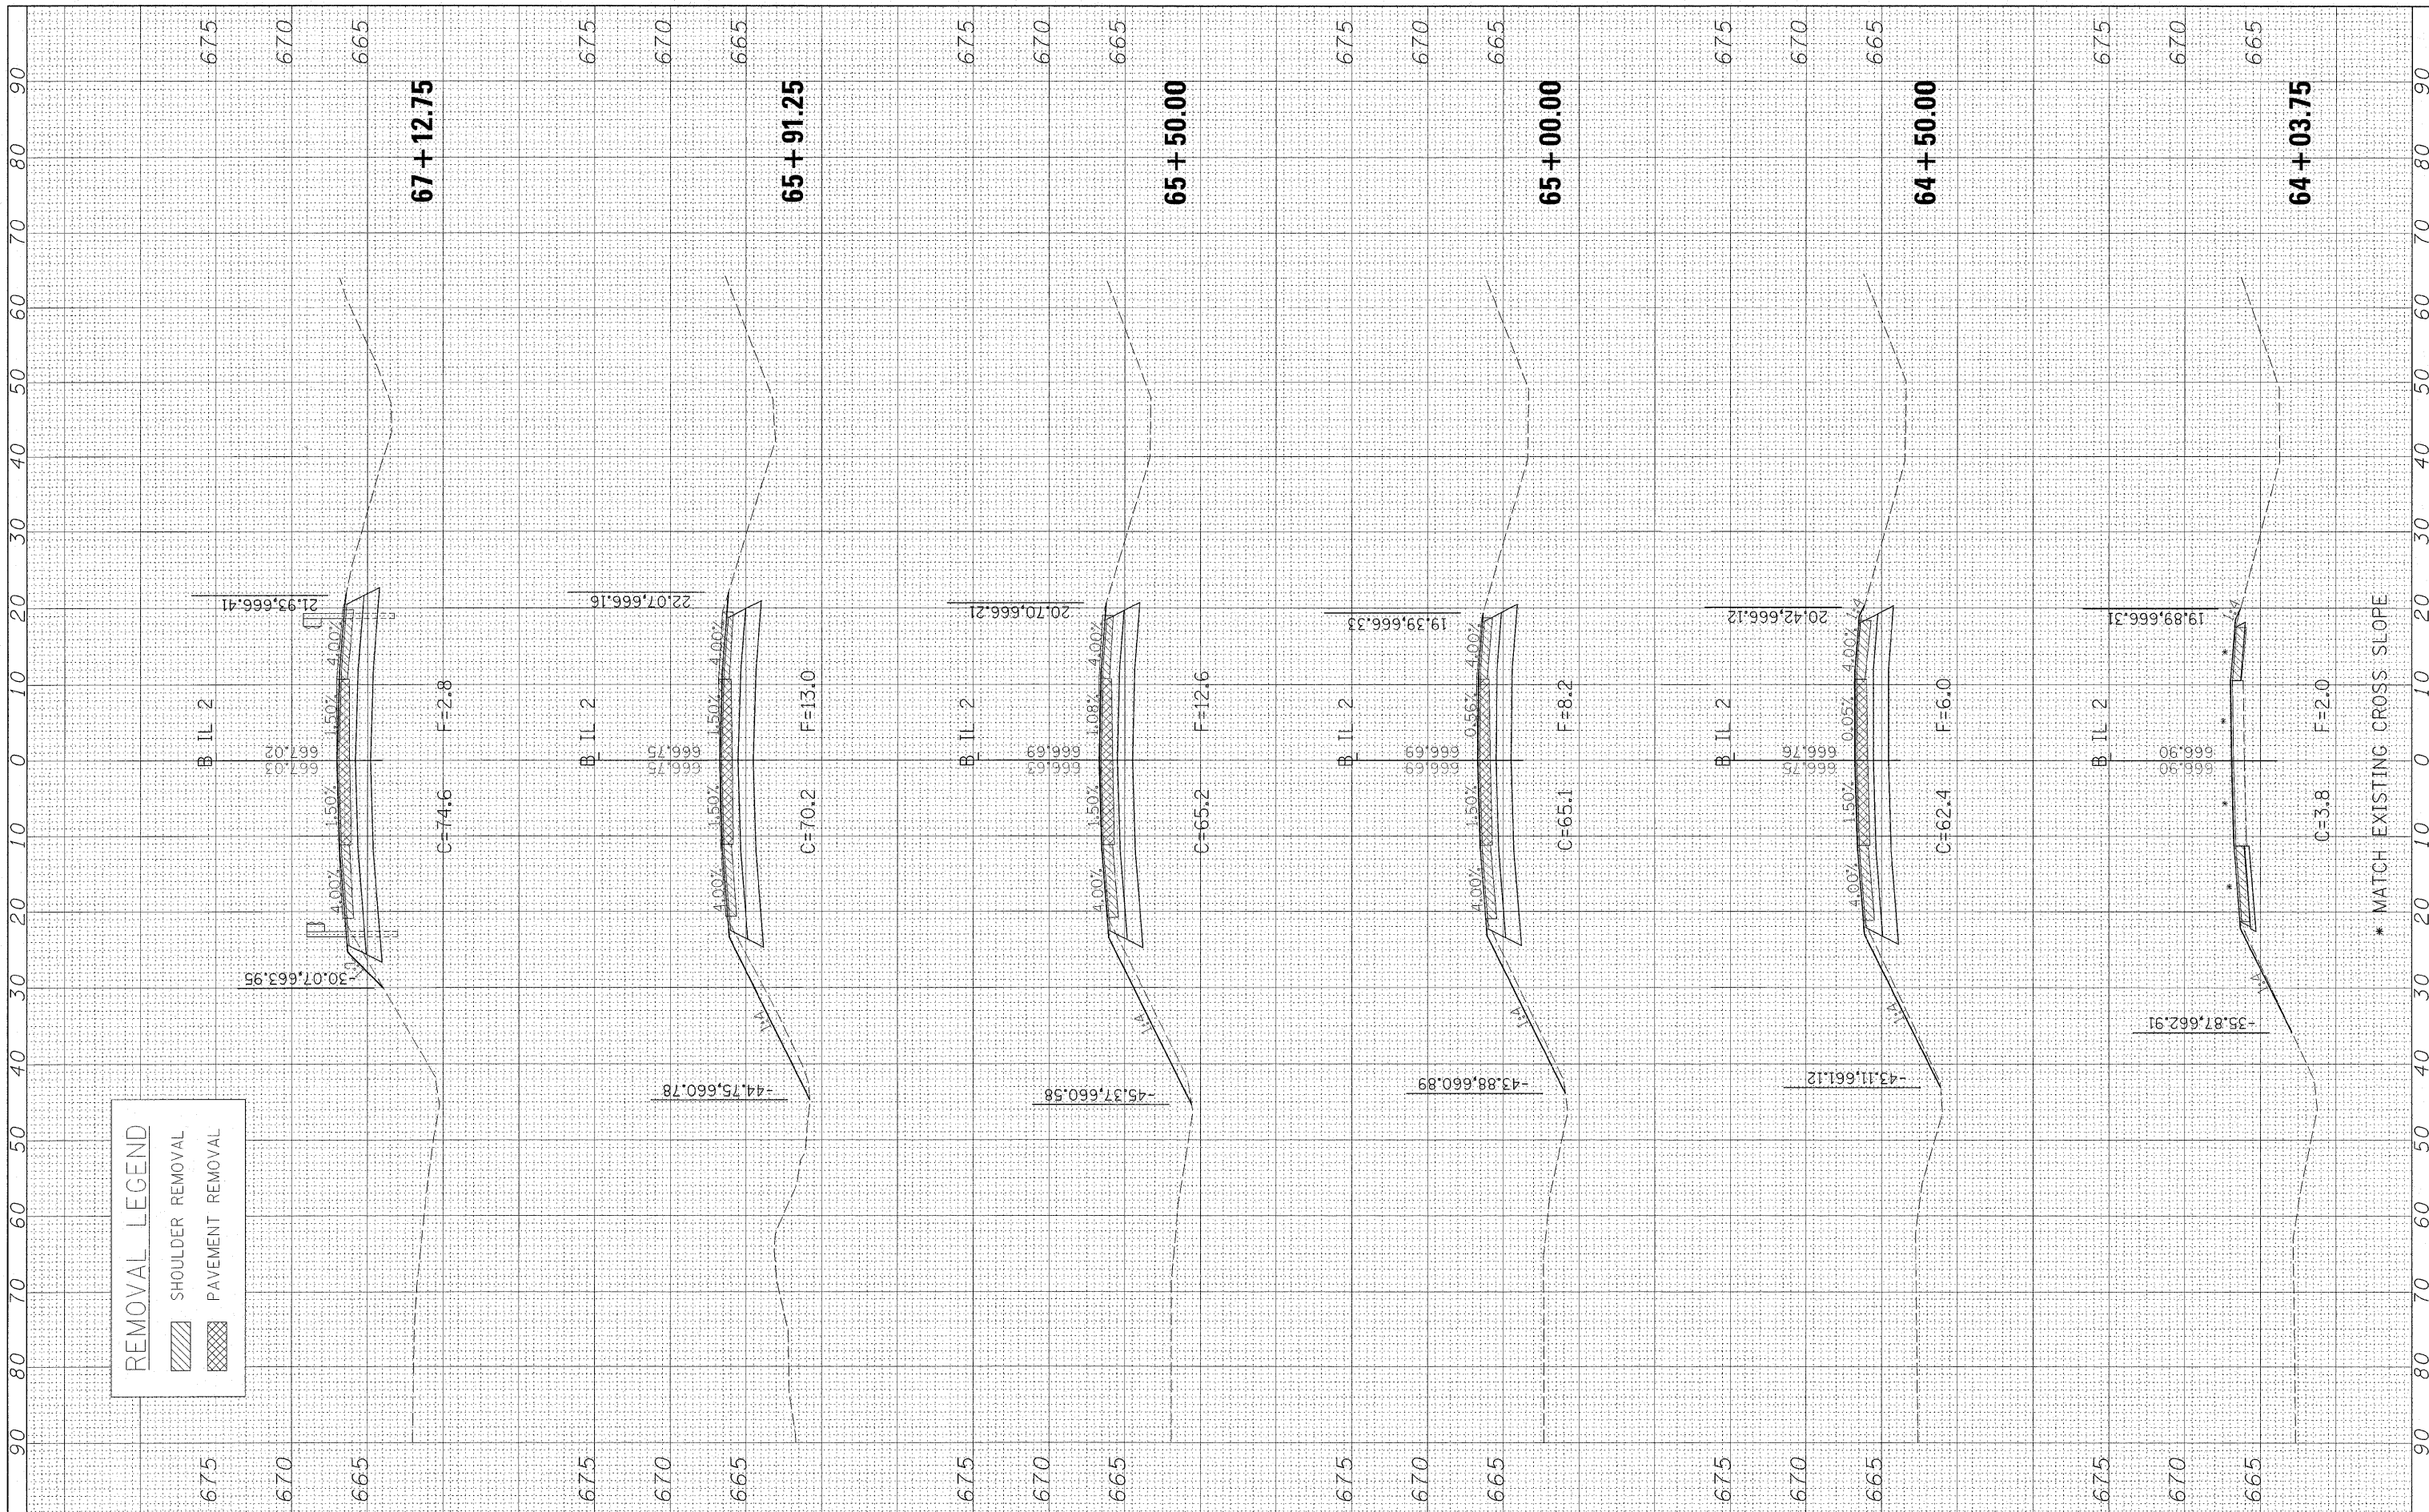

FILE NAME = #FILE#

USER NAME = #USER#

PLOT SCALE = #SCALE#

PLOT DATE = #DATE#

DESIGNED -

DRAWN -

CHECKED -

DATE -

REVISED -

REVISED -

REVISED -

REVISED -

STATE OF ILLINOIS

DEPARTMENT OF TRANSPORTATION

CROSS SECTIONS STR.052-0078

SCALE: SHEET NO. OF SHEETS STA. 64+03.75 TO STA. 67+12.75

F.A.P. RTE.	SECTION	COUNTY	TOTAL SHEETS	SHEET NO.
561	31-1BR-1	LEE	92	74
CONTRACT NO. 64B05				
FED. ROAD DIST. NO. ILLINOIS FED. AID PROJECT				

* MATCH EXISTING CROSS SLOPE