


FINAL SURVEY	SURVEYED	BY	DATE
NOTE BOOK NO.	PLOTTED		
	TEMPLATE		
	AREAS CHECKED		

ORIGINAL SURVEY	SURVEYED	BY	DATE
NOTE BOOK NO.	PLOTTED		
	TEMPLATE		
	AREAS CHECKED		

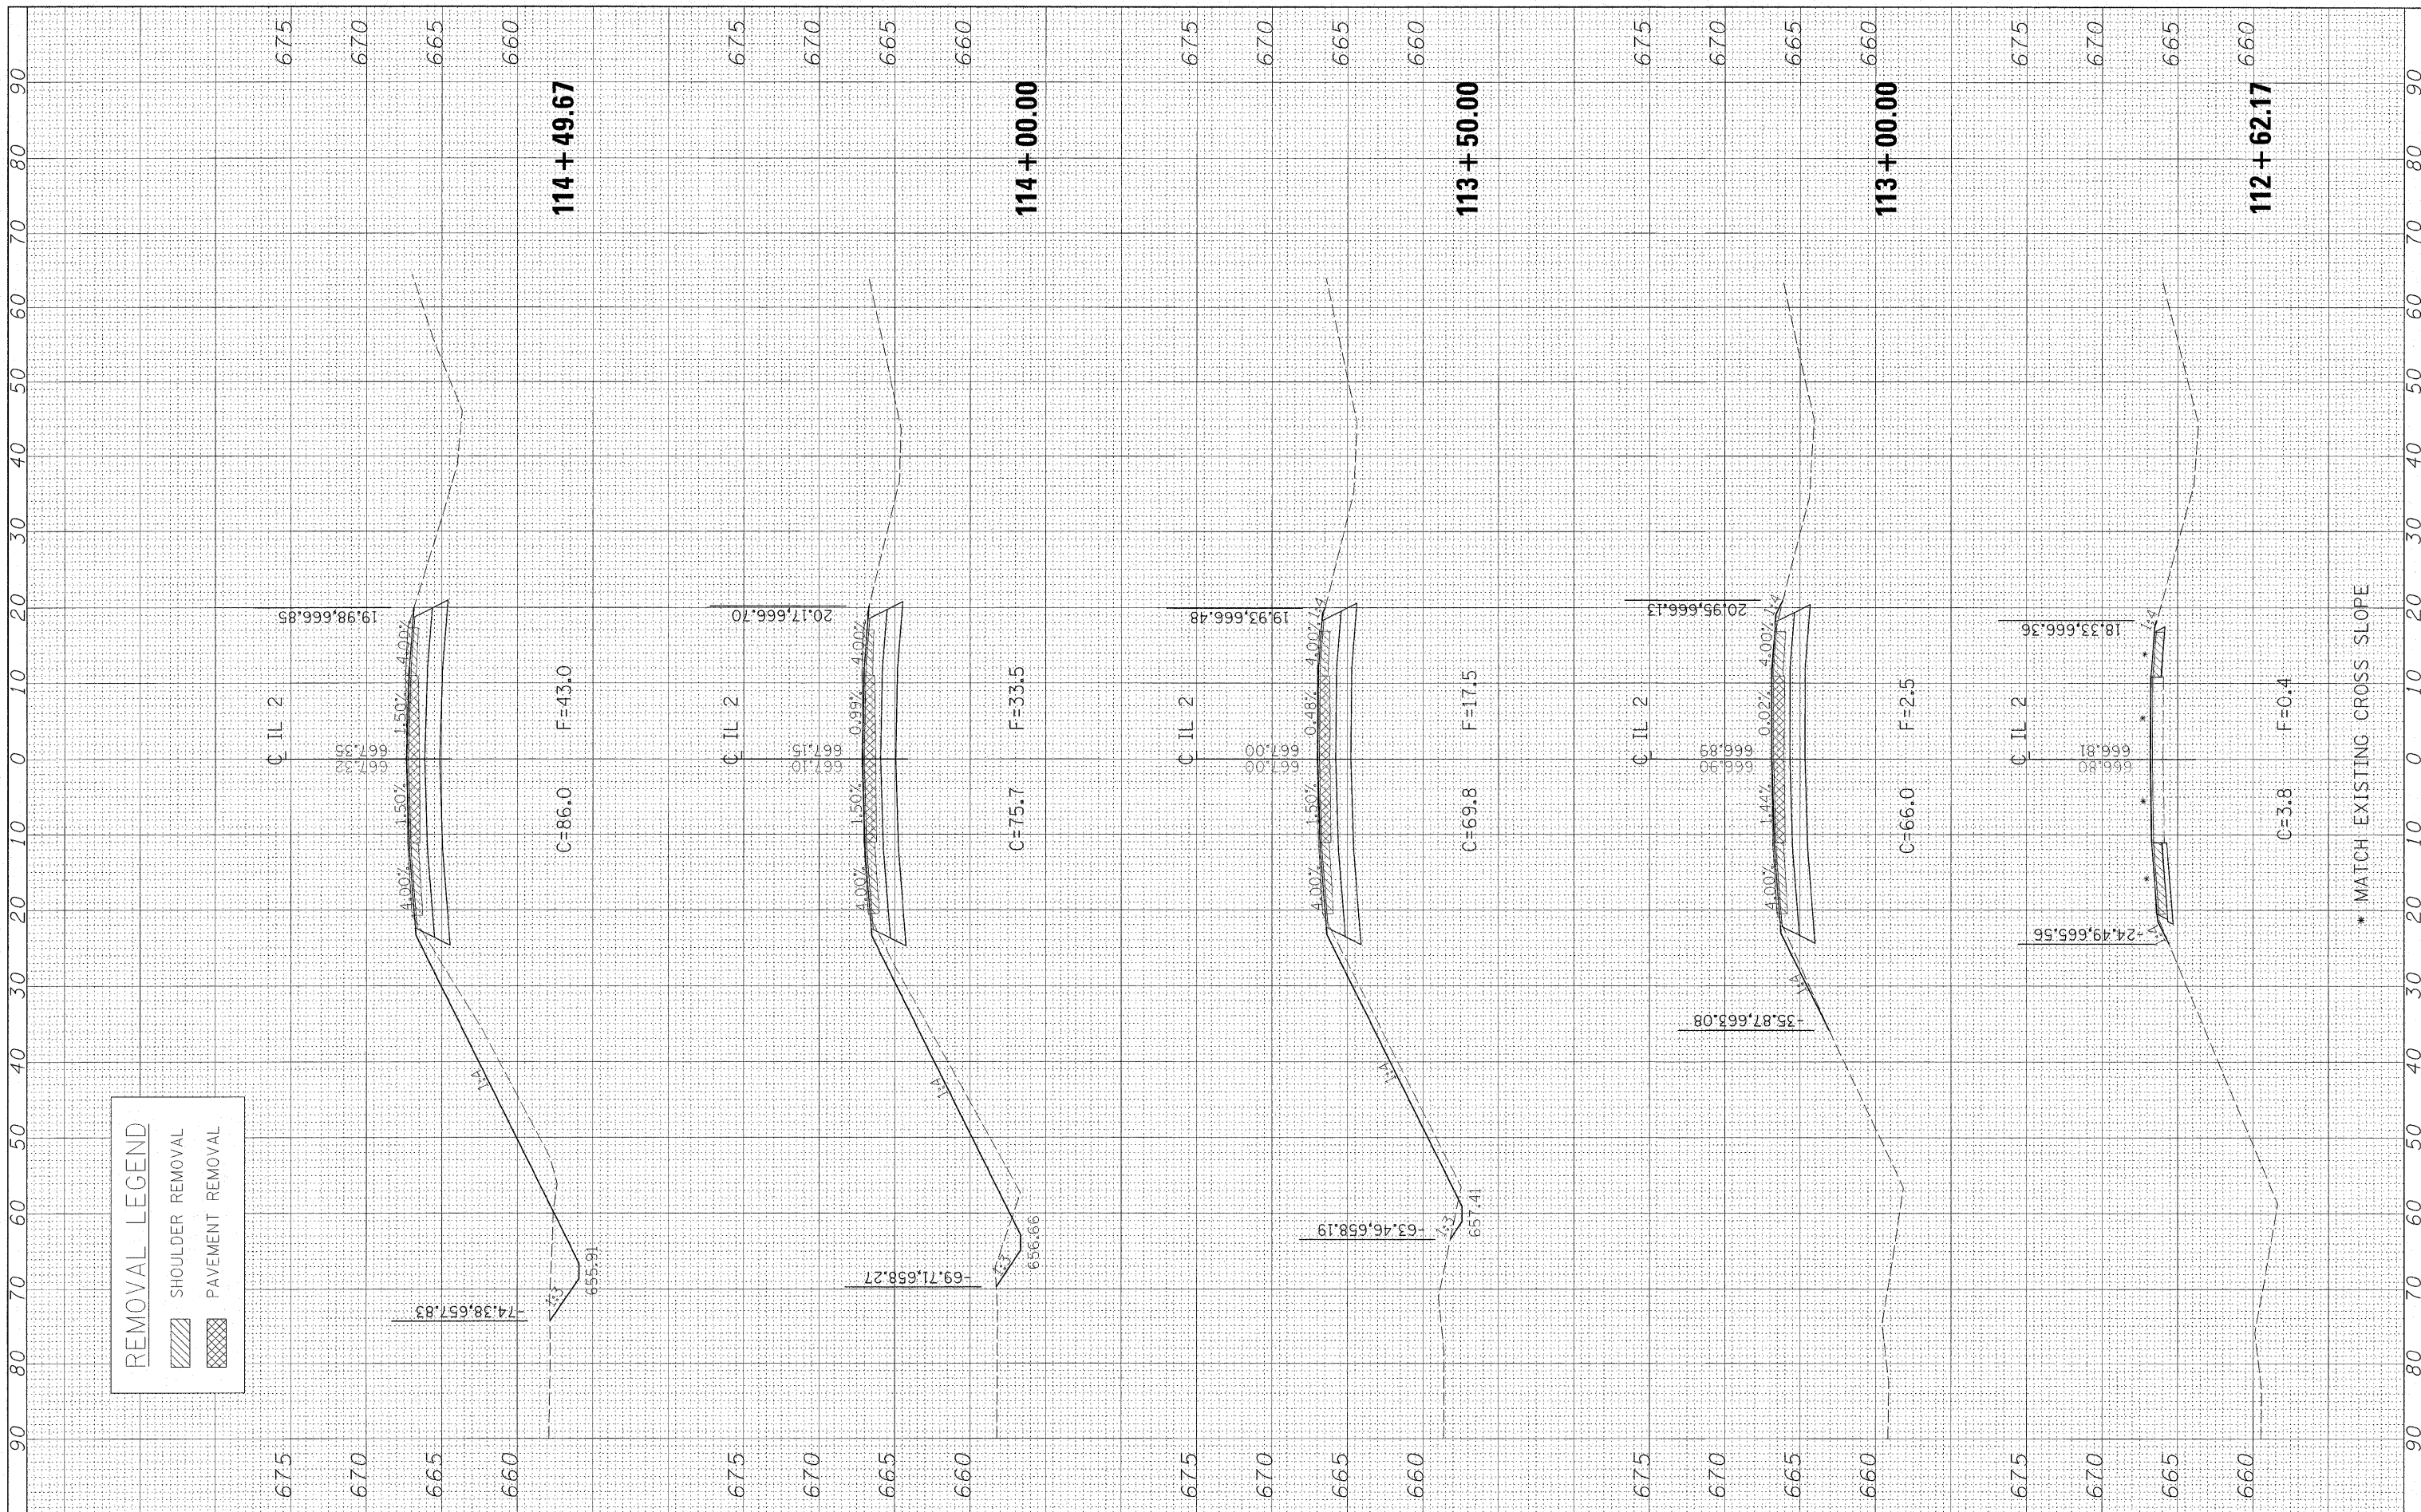

<b>REMOVAL LEGEND</b>
SHOULDER REMOVAL
PAVEMENT REMOVAL

FILE NAME = #FILE#
USER NAME = #USER#
DESIGNED -
DRAWN -
CHECKED -
DATE - #DATE#
PLOT SCALE = #SCALE#
PLOT DATE = #DATE#

REVISOR -
REVISOR -
REVISOR -
REVISOR -

STATION	114+49.67
STATION	114+00.00
STATION	113+50.00
STATION	113+00.00
STATION	112+62.17

**STATE OF ILLINOIS  
DEPARTMENT OF TRANSPORTATION**

<b>CROSS SECTIONS STR. 052-0079</b>				
SCALE:	SHEET NO.	OF	SHEETS	STA. 112+62.17 TO STA. 114+49.67

F.A.P. RTE. 561	SECTION 31-BR-2	COUNTY LEE	TOTAL SHEETS 92	SHEET NO. 77
CONTRACT NO. 64805				
FED. ROAD DIST. NO. [ILLINOIS] FED. AID PROJECT				

\* MATCH EXISTING CROSS SLOPE