


FORML	SURVISED	BY	DATE
SHEET	PLOTTED		
NOTE BOOK	TEMPLATE		
NO.	AREAS CHECKED		

ORIGINAL	SURVISED	BY	DATE
SHEET	PLOTTED		
NOTE BOOK	TEMPLATE		
NO.	AREAS CHECKED		

REMOVAL LEGEND	
	SHOULDER REMOVAL
	PAVEMENT REMOVAL

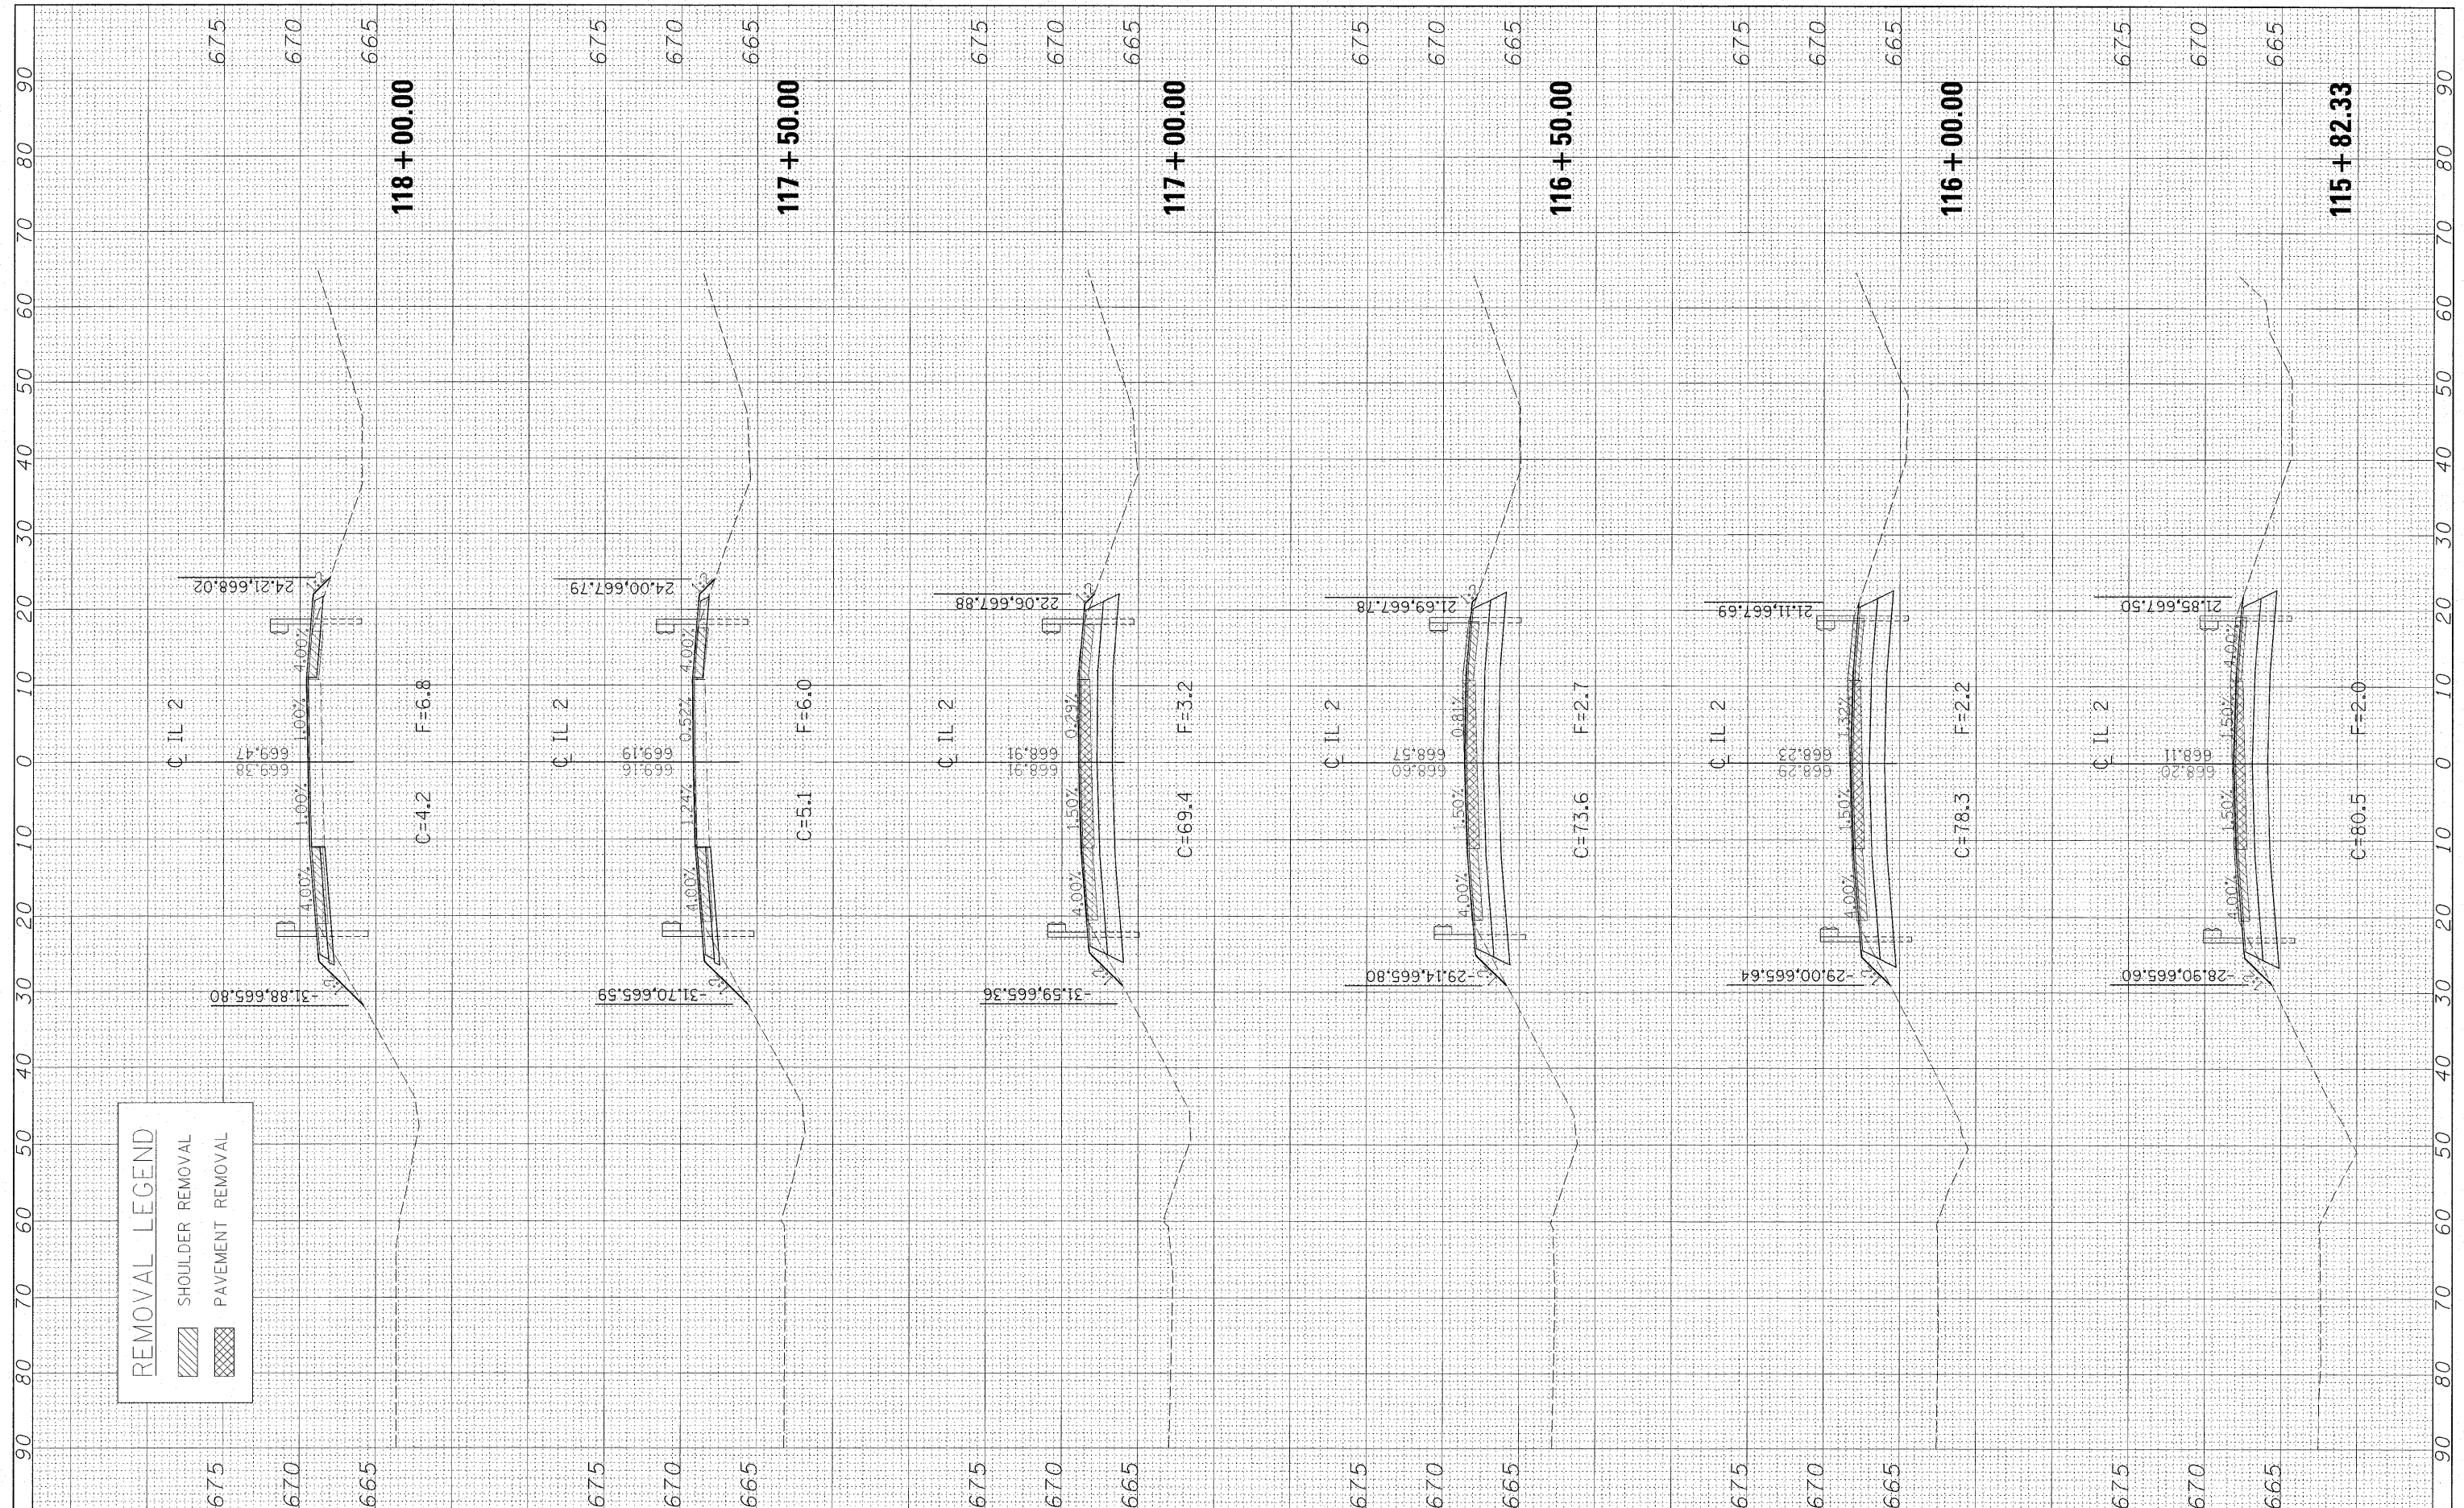

FILE NAME =	USER NAME = #USER#	DESIGNED -	REVISED -
#FILE#		DRAWN -	REVISED -
		CHECKED -	REVISED -
		DATE -	REVISED -

**STATE OF ILLINOIS
DEPARTMENT OF TRANSPORTATION**

CROSS SECTIONS STR. 052-0079				
SCALE:	SHEET NO.	OF SHEETS	STA. 115+82.33	TO STA. 118+00.00

F.A.P. RTE.	SECTION	COUNTY	TOTAL SHEETS	SHEET NO.
561	31-BR-2	LEE	92	78
CONTRACT NO. 64B05				
FED. ROAD DIST. NO. ILLINOIS FED. AID PROJECT				