


BY	DATE
ORIGINAL SURVEY	SURVEYED
NOTE BOOK	PLOTTED
NO.	TEMPLATE
	AREAS CHECKED

BY	DATE
ORIGINAL SURVEY	SURVEYED
NOTE BOOK	PLOTTED
NO.	TEMPLATE
	AREAS CHECKED

REMOVAL LEGEND	
	SHOULDER REMOVAL
	PAVEMENT REMOVAL

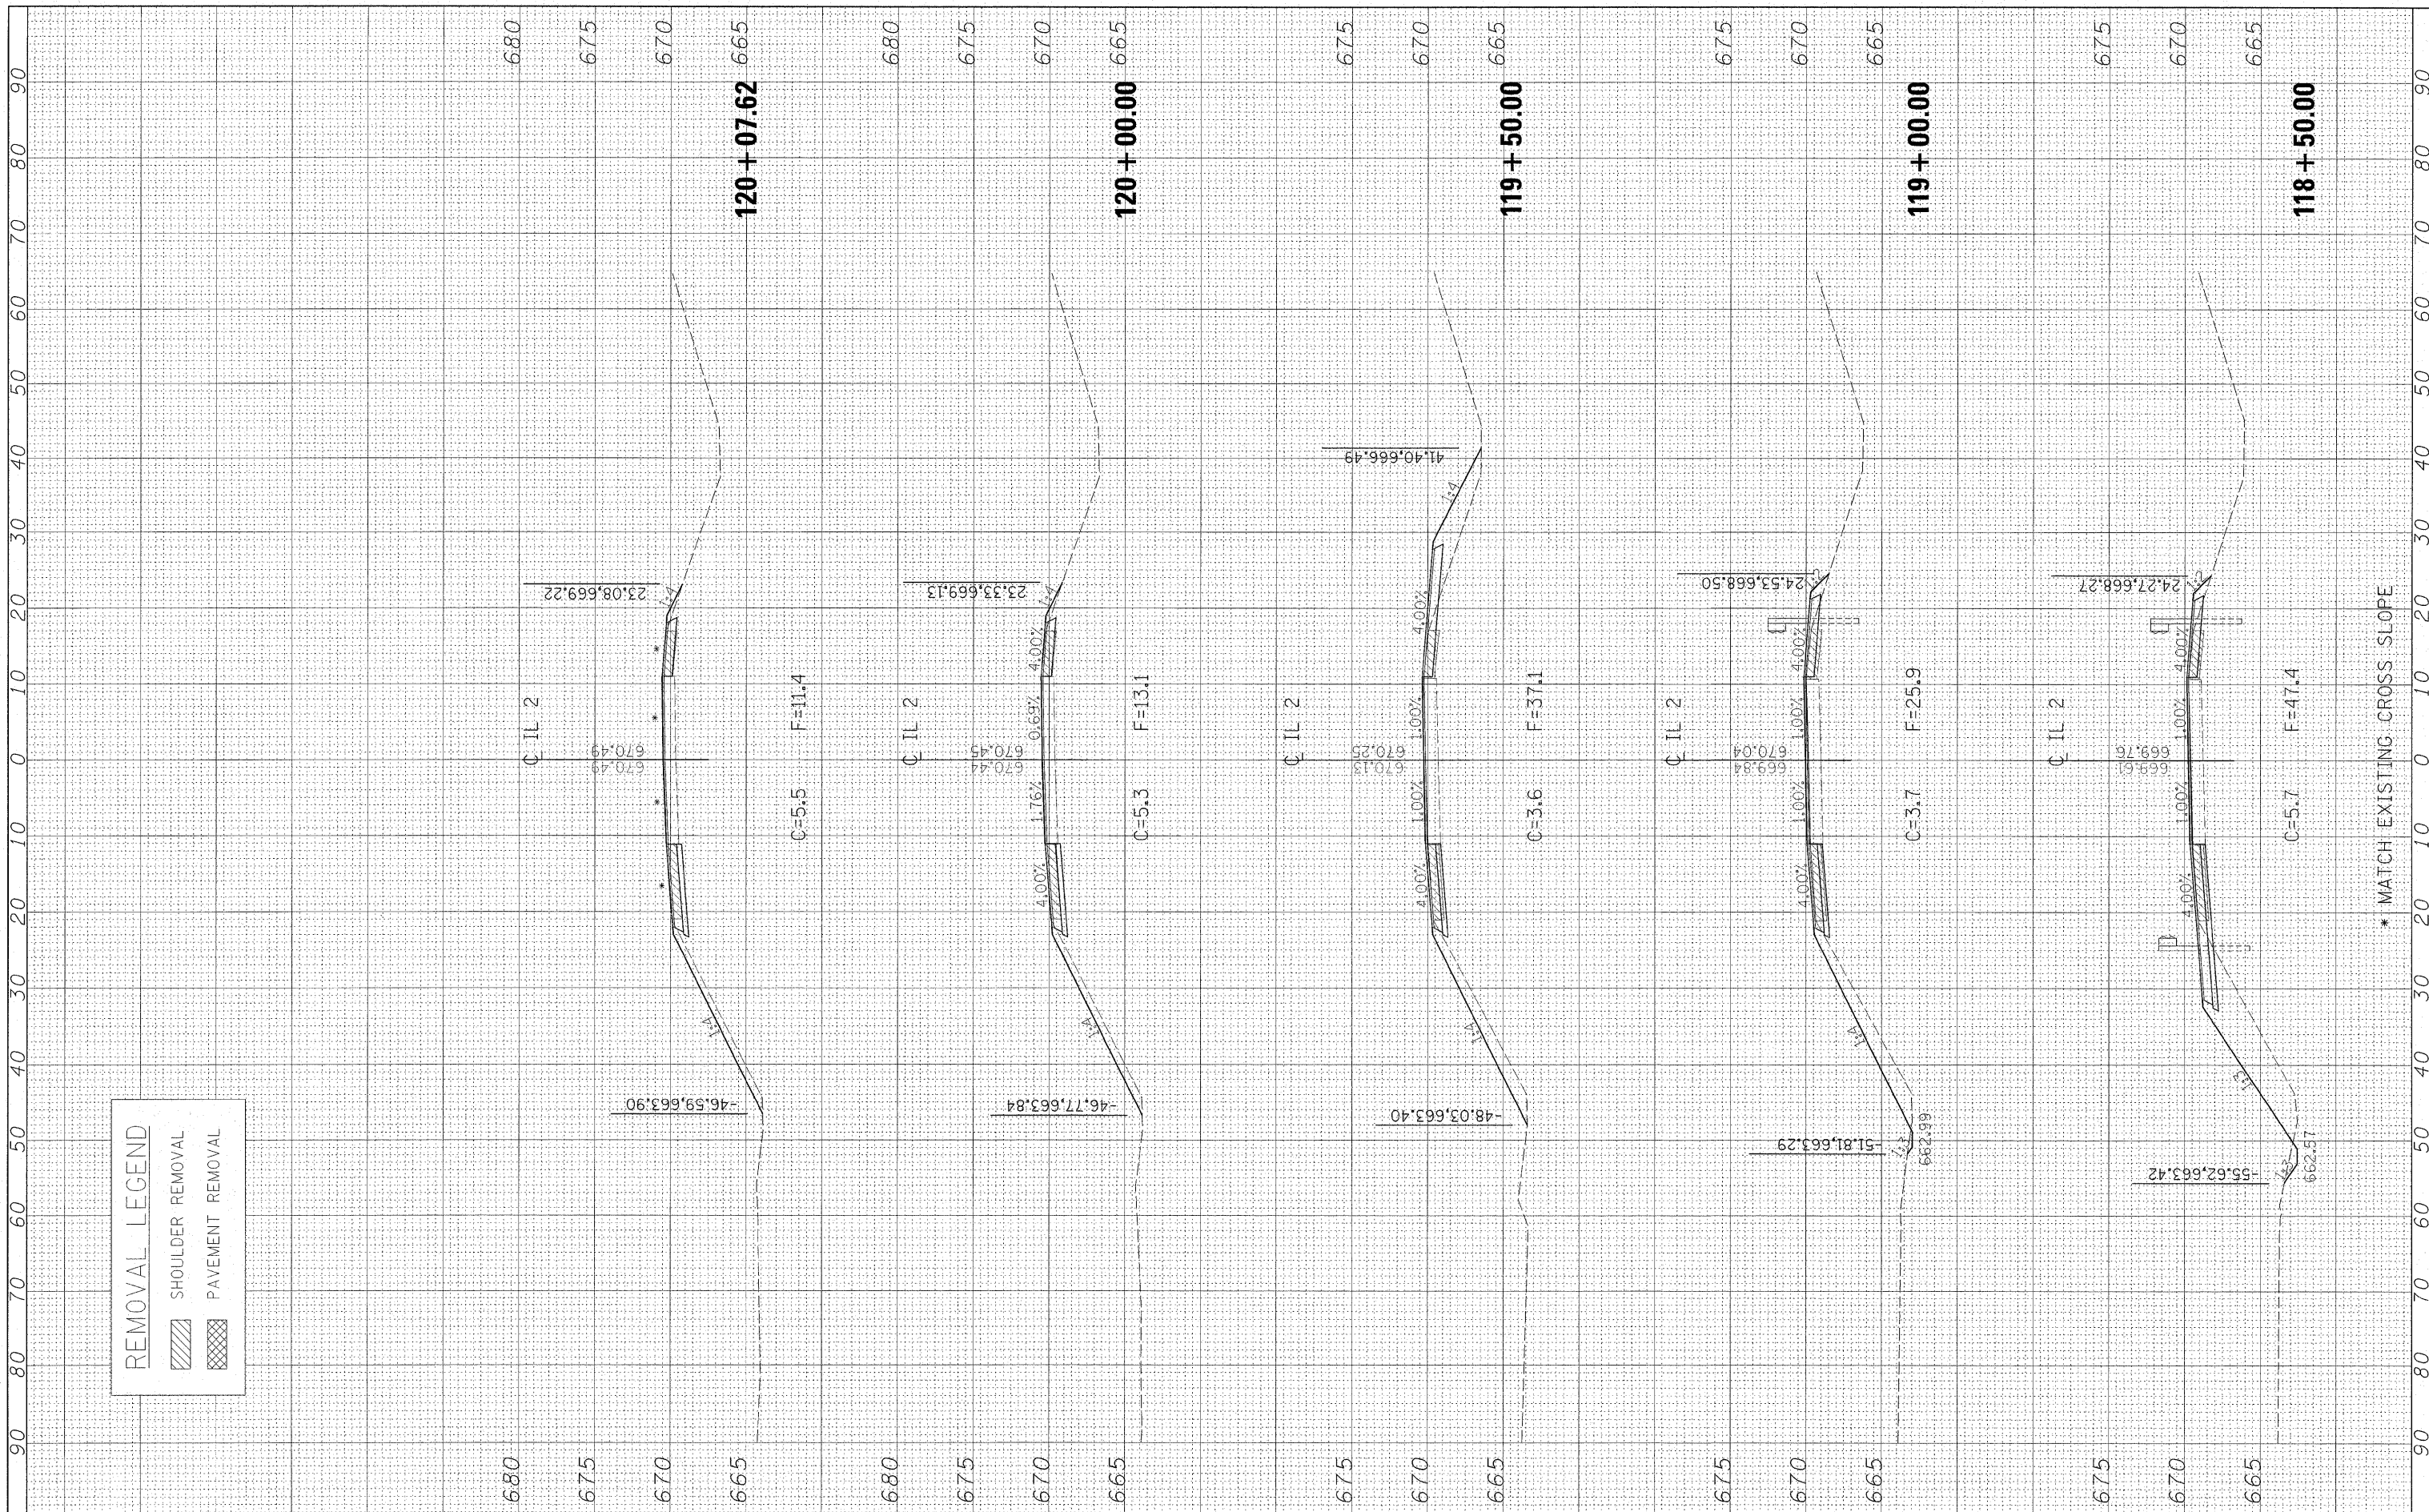

FILE NAME = #FILE#

USER NAME = #USER#

PLOT SCALE = #SCALE#

PLOT DATE = #DATE#

DESIGNED -

DRAWN -

CHECKED -

DATE -

REVISED -

REVISED -

REVISED -

REVISED -

**STATE OF ILLINOIS
DEPARTMENT OF TRANSPORTATION**

CROSS SECTIONS STR. 052-0079

SCALE: SHEET NO. OF SHEETS STA. 118+50.00 TO STA. 120+07.62

F.A.P. RTE. 561	SECTION 31-BR-2	COUNTY LEE	TOTAL SHEETS 92	SHEET NO. 79
CONTRACT NO. 64B05			ILLINOIS FED. AID PROJECT	

* MATCH EXISTING CROSS SLOPE