
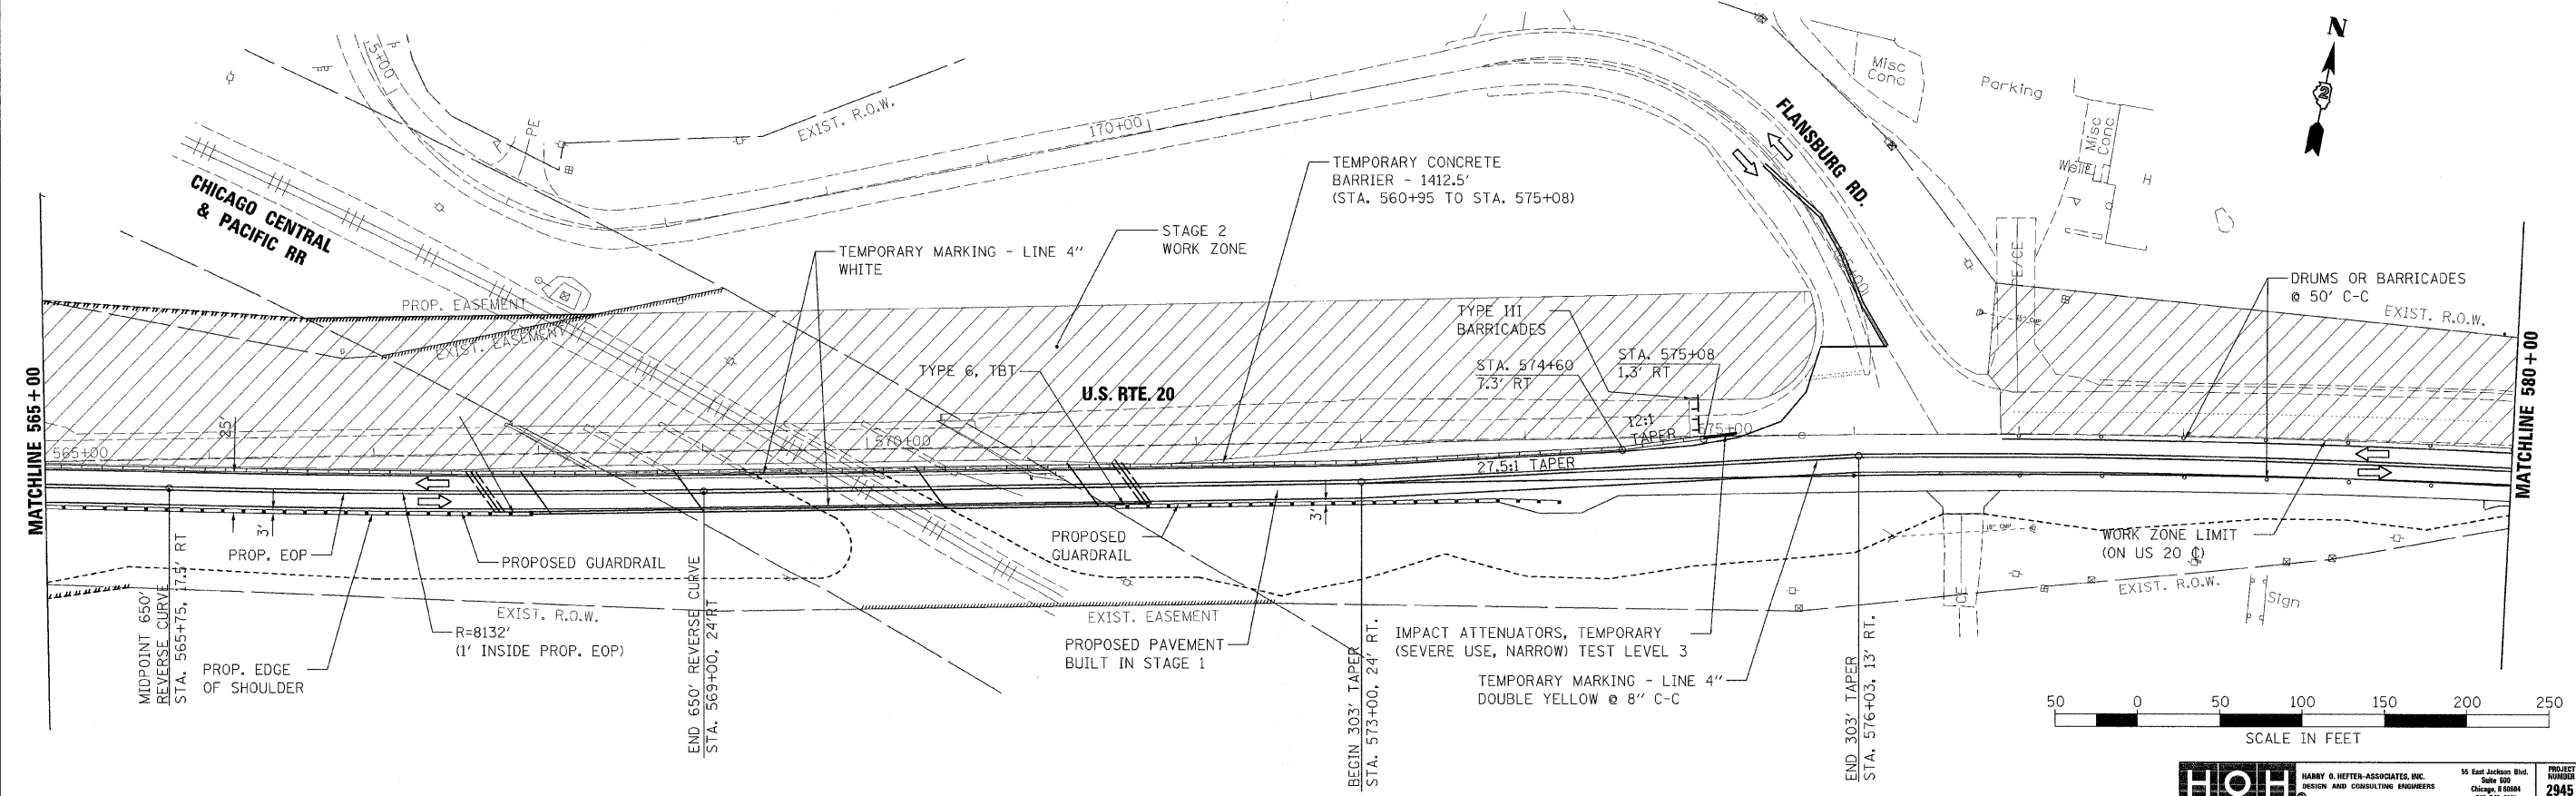


NOTE:
 1. OFFSETS GIVEN FOR TEMPORARY BARRIER ARE MEASURED TO THE INSIDE EDGE ADJACENT TO THE TRAFFIC LANE.
 2. SEE SHEET STAGE 1 PLANS FOR MOT LEGEND

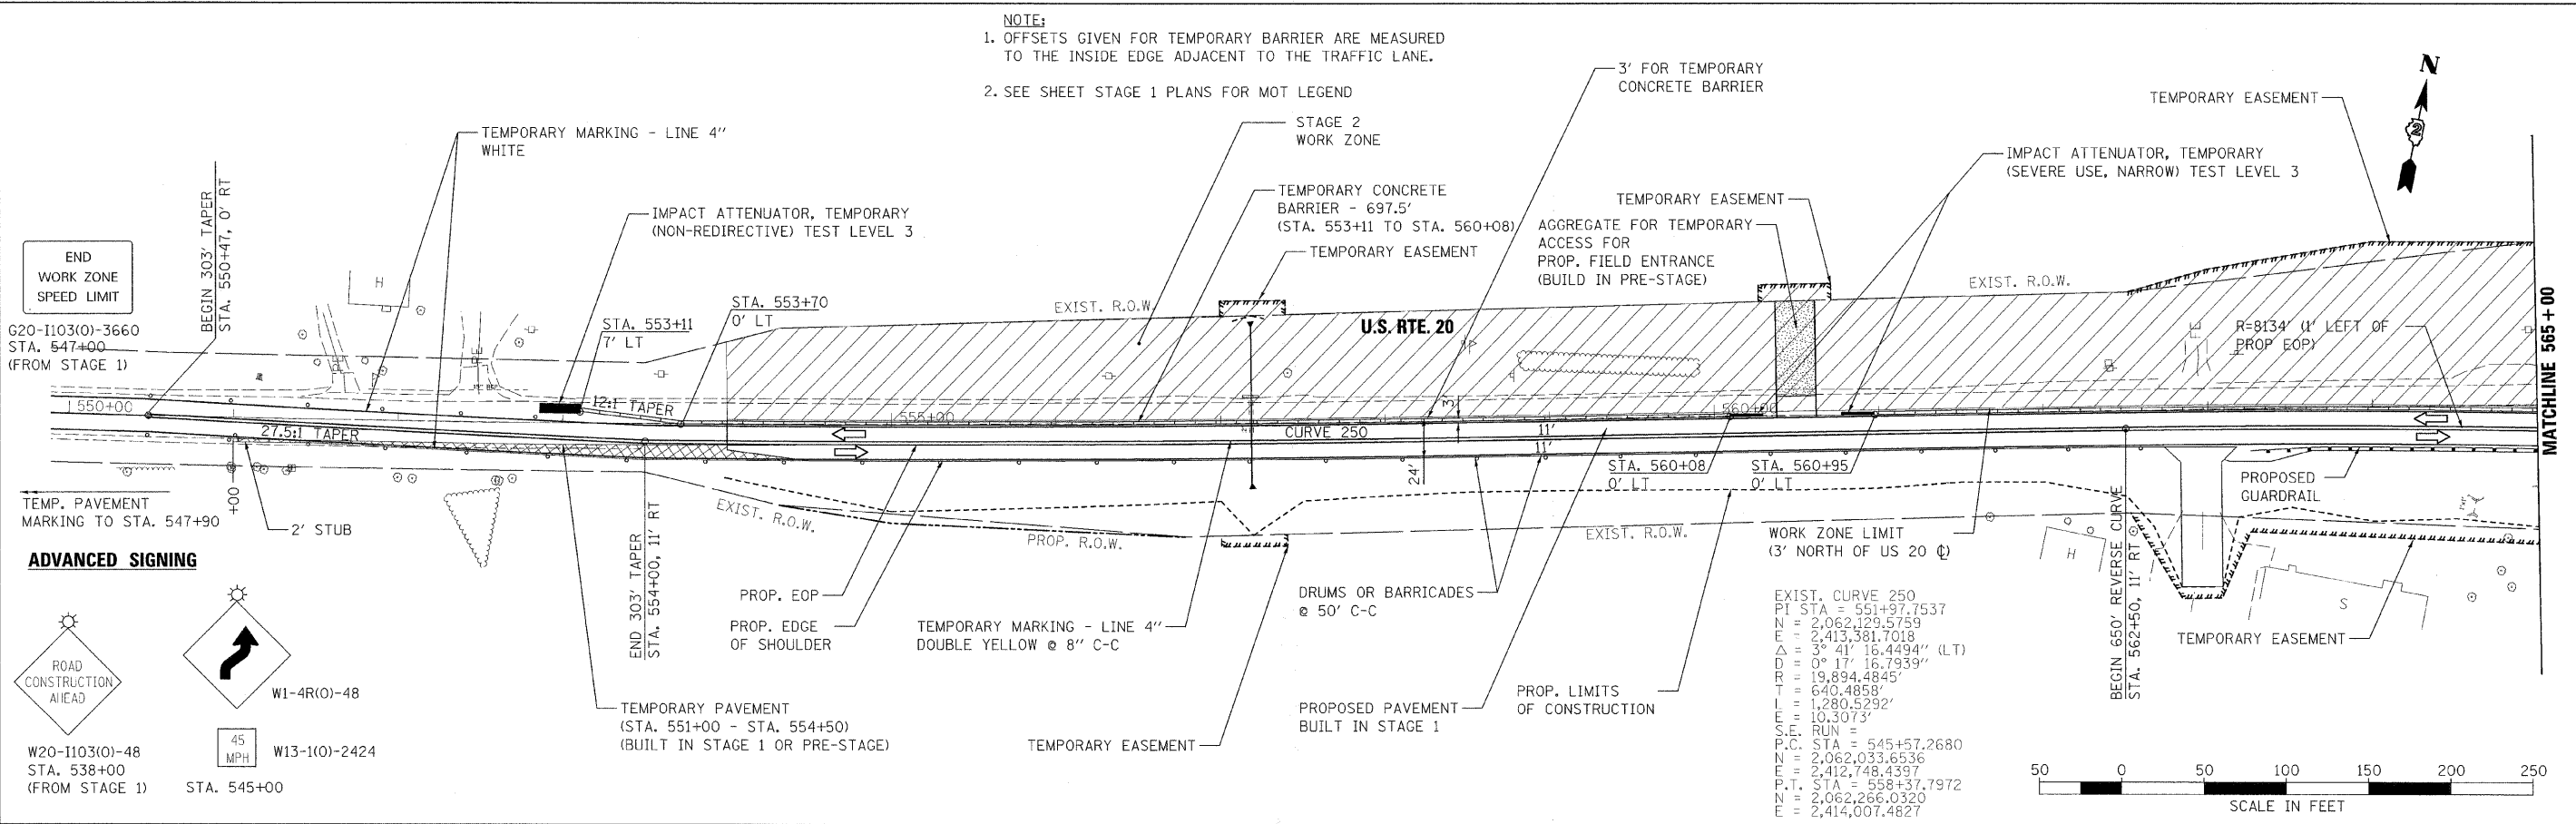

FILE NAME = H:\PROJECTS\2945\DGNS\09205507\205507.dgn	USER NAME = #USER#	DESIGNED - AAF	REVISED -	STATE OF ILLINOIS DEPARTMENT OF TRANSPORTATION	US ROUTE 20 MAINTENANCE OF TRAFFIC - STAGE 2		HOH HARRY & HETTER-ASSOCIATES, INC. DESIGN AND CONSULTING ENGINEERS 50 East Jackson Blvd. Suite 500 Chicago, IL 60604 312-586-8131	PROJECT NUMBER 2945		
PLOT SCALE = 50.0000' / IN.	CHECKED - BAP	DATE - 8/7/2009	REVISIONS		F.A.P. RTE. 301	SECTION 21 VBR		COUNTY STEPHENSON	TOTAL SHEETS 112	SHEET NO. 41
PLOT DATE = 8/7/2009	DATE - 8/7/2009	REVISIONS	SCALE: 1"=50'		SHEET NO. 1 OF 2 SHEETS	STA. 553+00 TO STA. 580+00		FED. ROAD DIST. NO. (ILLINOIS) FED. AID PROJECT	CONTRACT NO. 64D15	