


FINAL SURVEY	DATE
REVISED SURVEY	BY
NOTE BOOK	
TEMPLATE	
AREAS CHECKED	
NO.	

ORIGINAL SURVEY	DATE
REVISED SURVEY	BY
NOTE BOOK	
TEMPLATE	
AREAS CHECKED	
NO.	

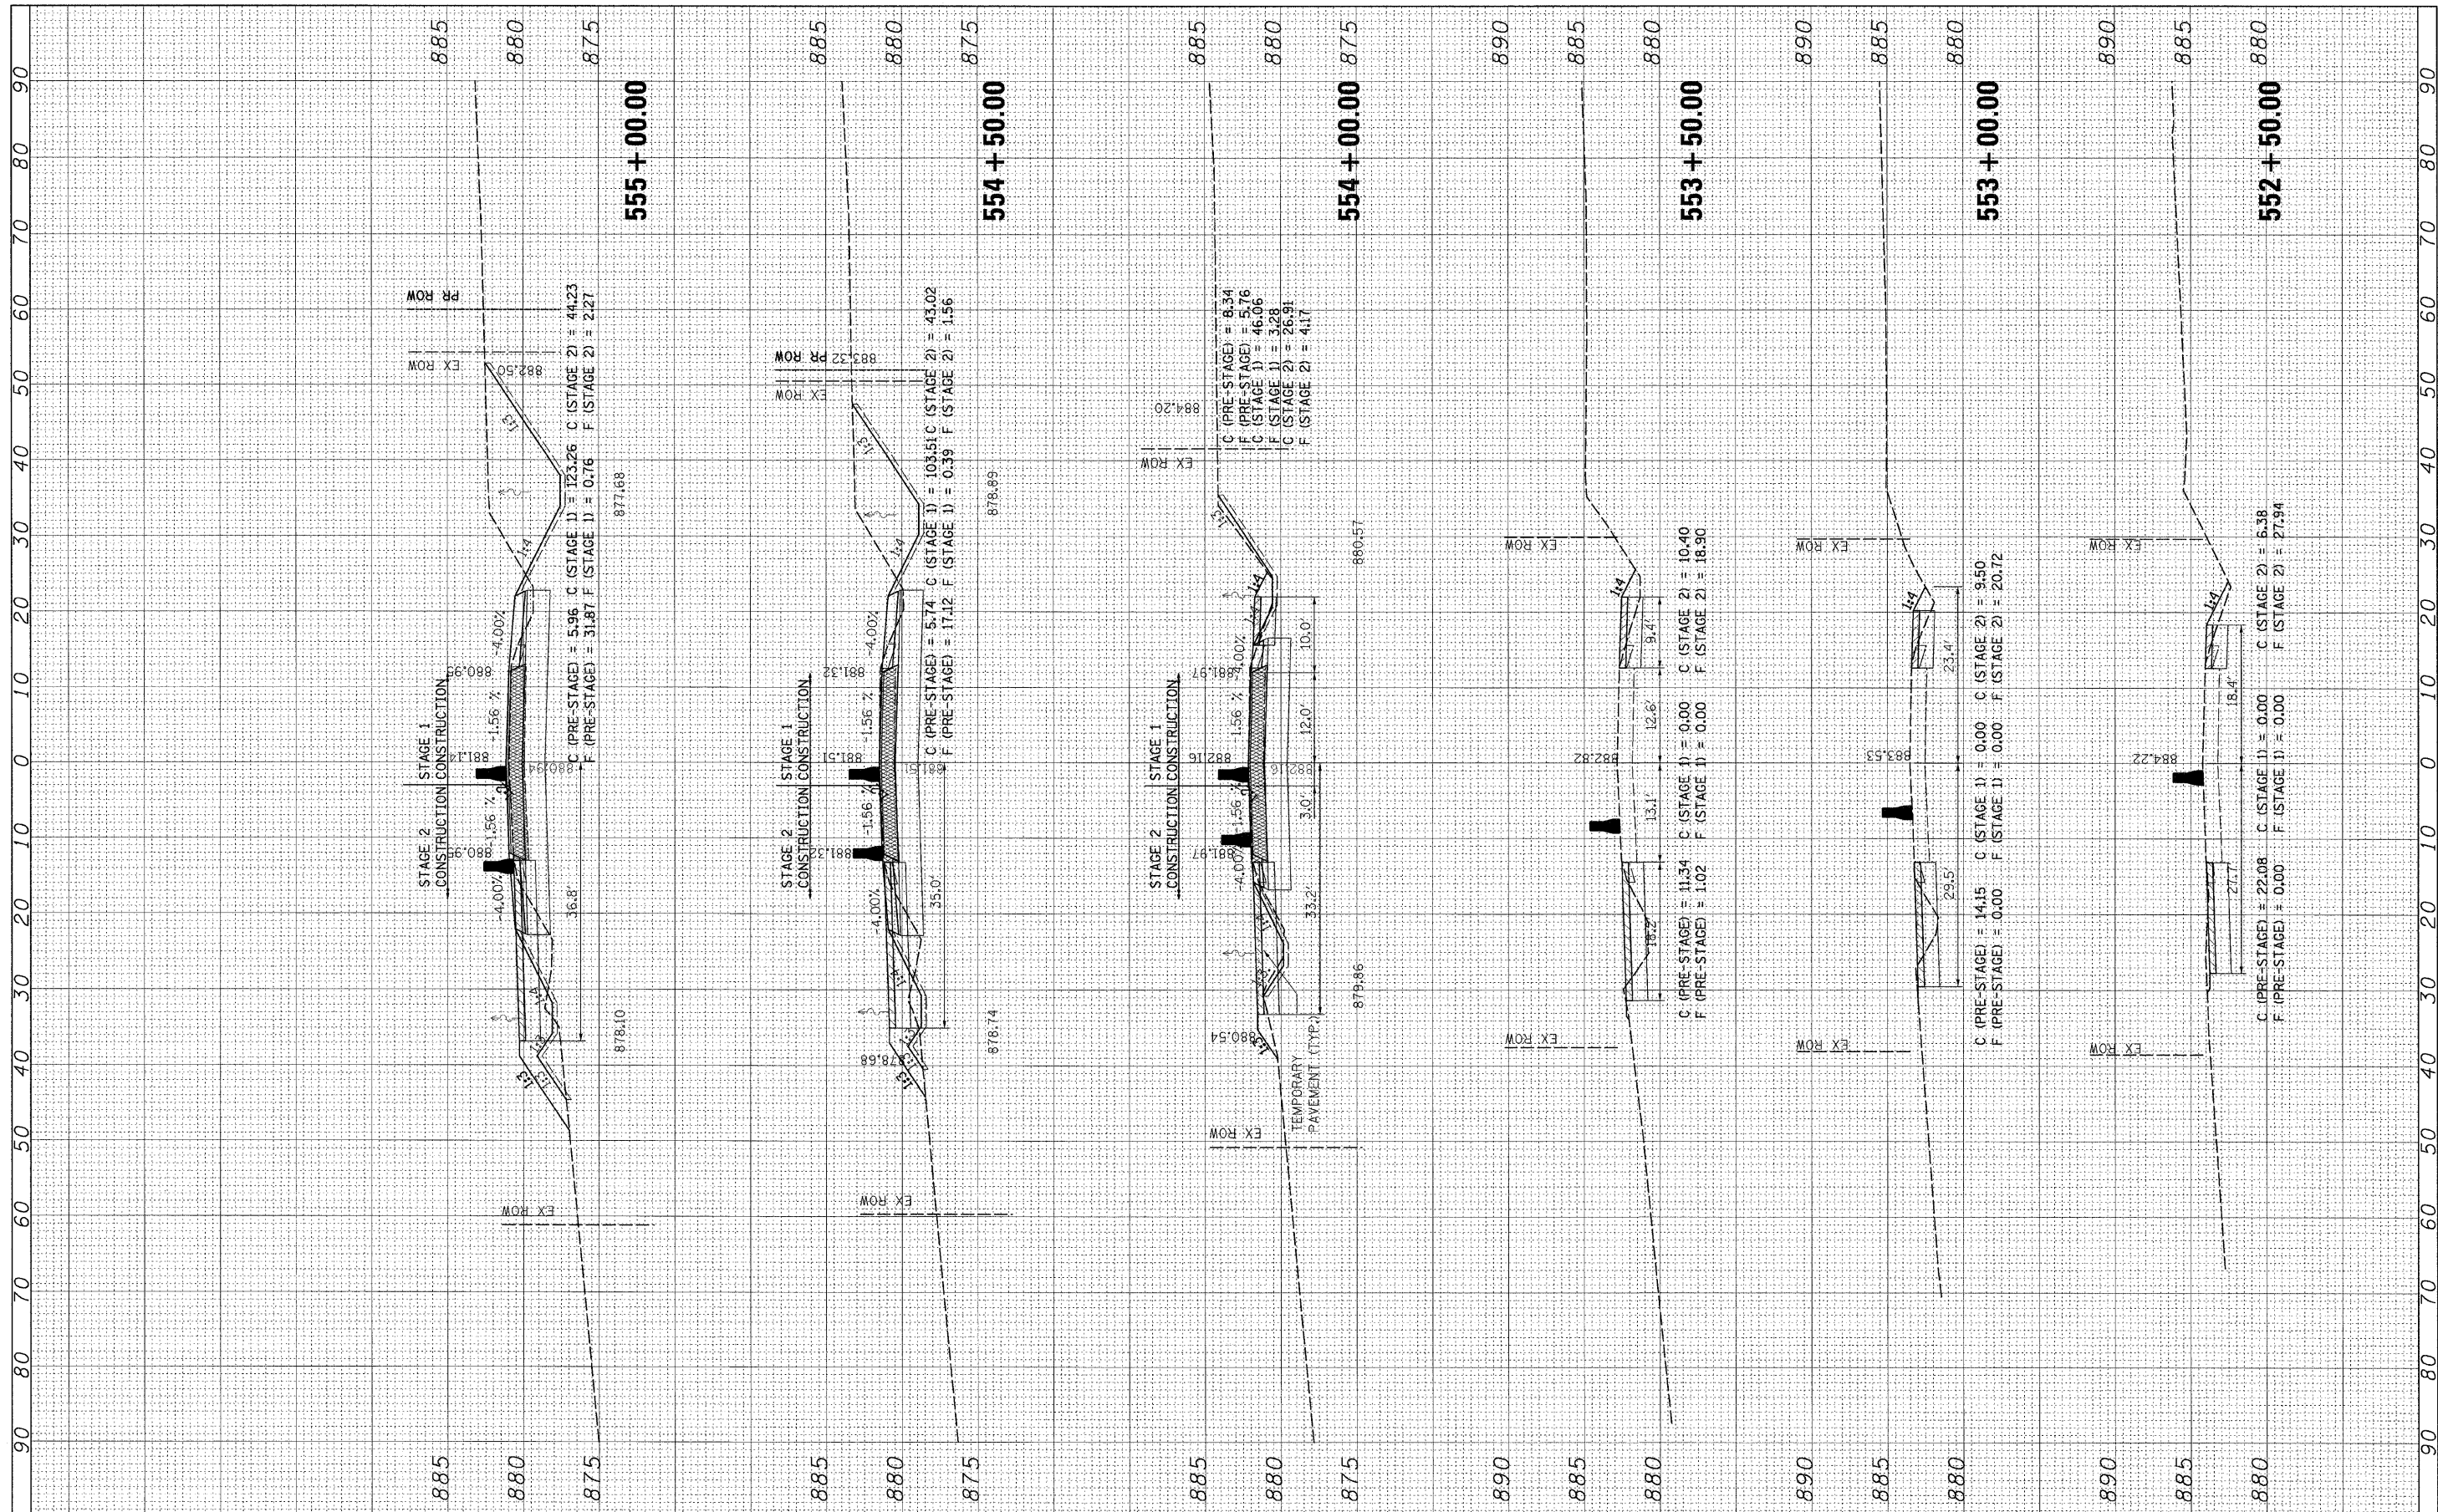

FILE NAME =	USER NAME = #USER#	DESIGNED -	REVISED -	<b>STATE OF ILLINOIS</b> <b>DEPARTMENT OF TRANSPORTATION</b>	<b>US ROUTE 20 CROSS SECTIONS</b>	F.A. RTE.	SECTION	COUNTY	TOTAL SHEETS	SHEET NO.	
H:\Pro_mcta\2945\DGNS\09225507\205507XSSHEETS.dgn		DRAWN -	REVISED -			301	21 VBR	STEPHENSON	112	96	
PLOT SCALE = 10.0000' / 1"		CHECKED -	REVISED -			CONTRACT NO. 64D15					
PLOT DATE = 8/6/2009		DATE -	REVISED -			FED. ROAD DIST. NO. ILLINOIS FED. AID PROJECT					

SCALE: SHEET NO. OF SHEETS STA. 552+50.00 TO STA. 555+00.00