


FINAL SURVEY	DATE
SURVEYED	BY
PLOTTED	
TEMPLATE	
NOTE BOOK	
AREAS CHECKED	
NO.	

ORIGINAL SURVEY	DATE
SURVEYED	BY
PLOTTED	
TEMPLATE	
NOTE BOOK	
AREAS CHECKED	
NO.	

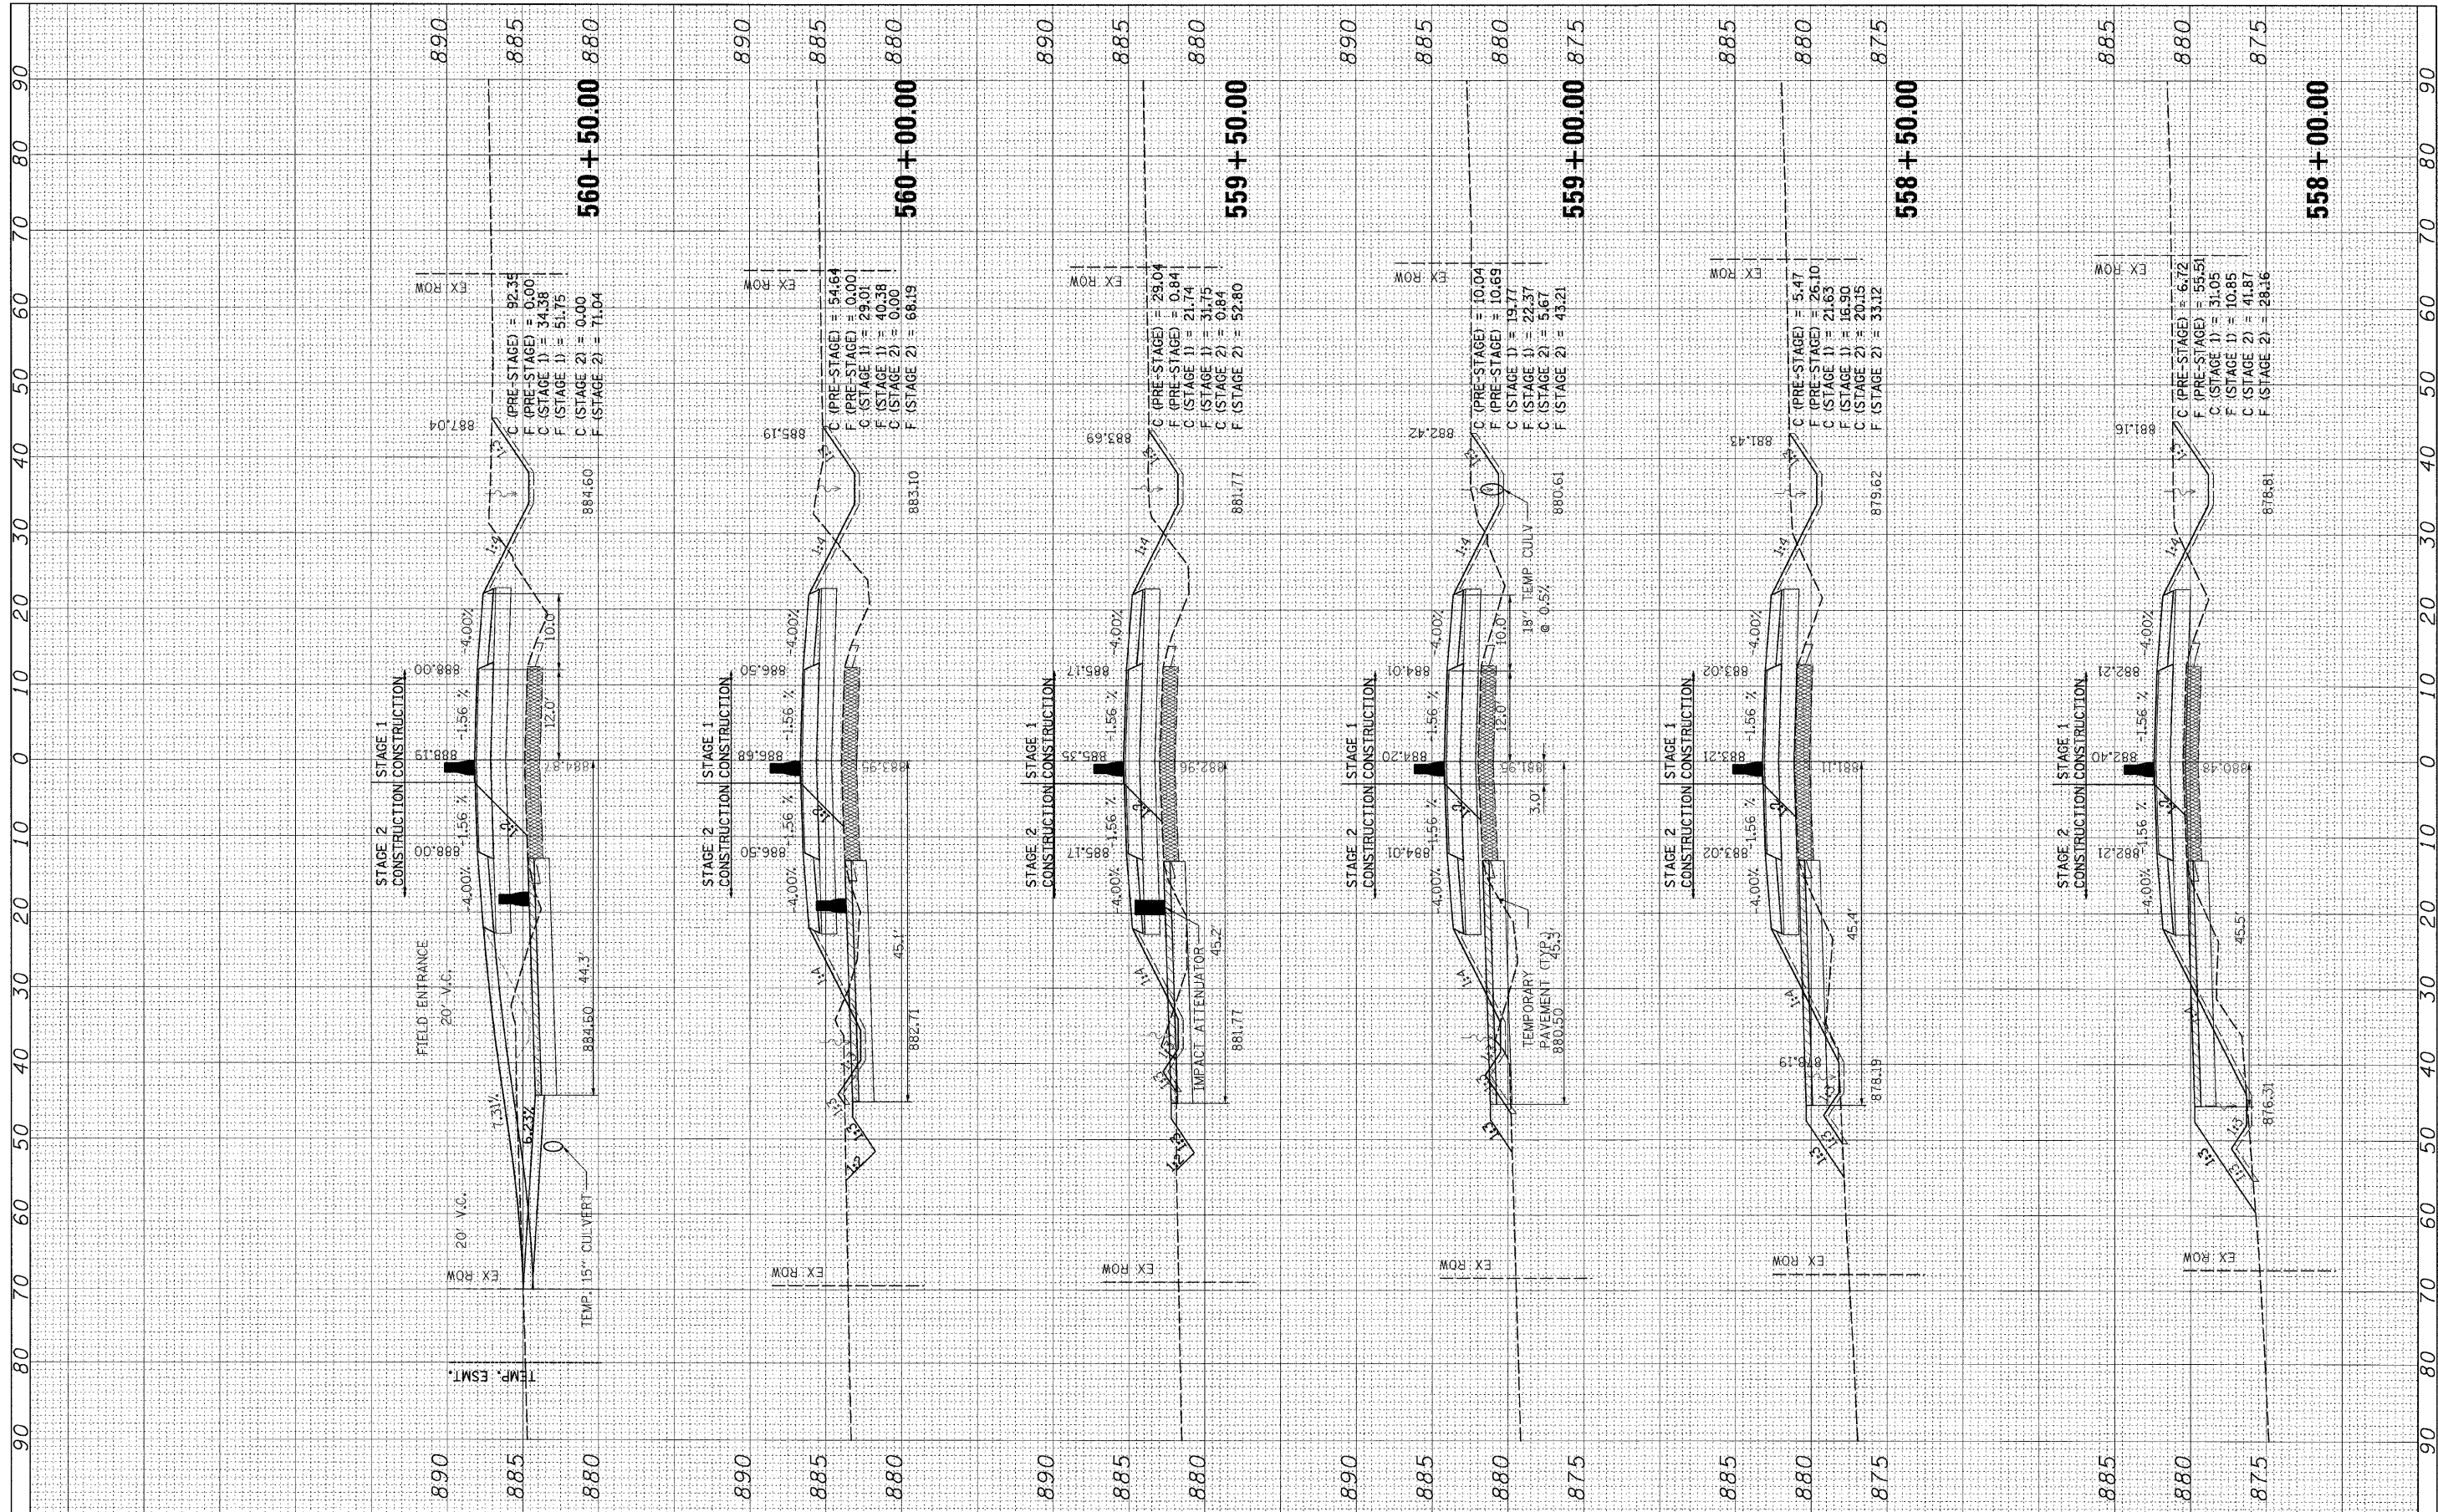

FILE NAME =	USER NAME = @USER#	DESIGNED -	REVISED -	STATE OF ILLINOIS DEPARTMENT OF TRANSPORTATION	US ROUTE 20 CROSS SECTIONS		F.A. RTE.	SECTION	COUNTY	TOTAL SHEETS	SHEET NO.
H:\Projects\2945\DCNS\09205507\205507\SSHEETS.dgn		DRAWN -	REVISED -				301	21 VBR	STEPHENSON	112	98
PLOT SCALE = 10.00000 ' / IN.		CHECKED -	REVISED -				CONTRACT NO. 64D15				
PLOT DATE = 8/6/2009		DATE -	REVISED -				FED. ROAD DIST. NO. ILLINOIS FED. AID PROJECT				