


FINAL SURVEY	SUPERVISOR	BY	DATE
NOTE BOOK	PLATE		
AREAS CHECKED	AREAS CHECKED		
NO.	NO.		

ORIGINAL SURVEY	SUPERVISOR	BY	DATE
NOTE BOOK	PLATE		
AREAS CHECKED	AREAS CHECKED		
NO.	NO.		

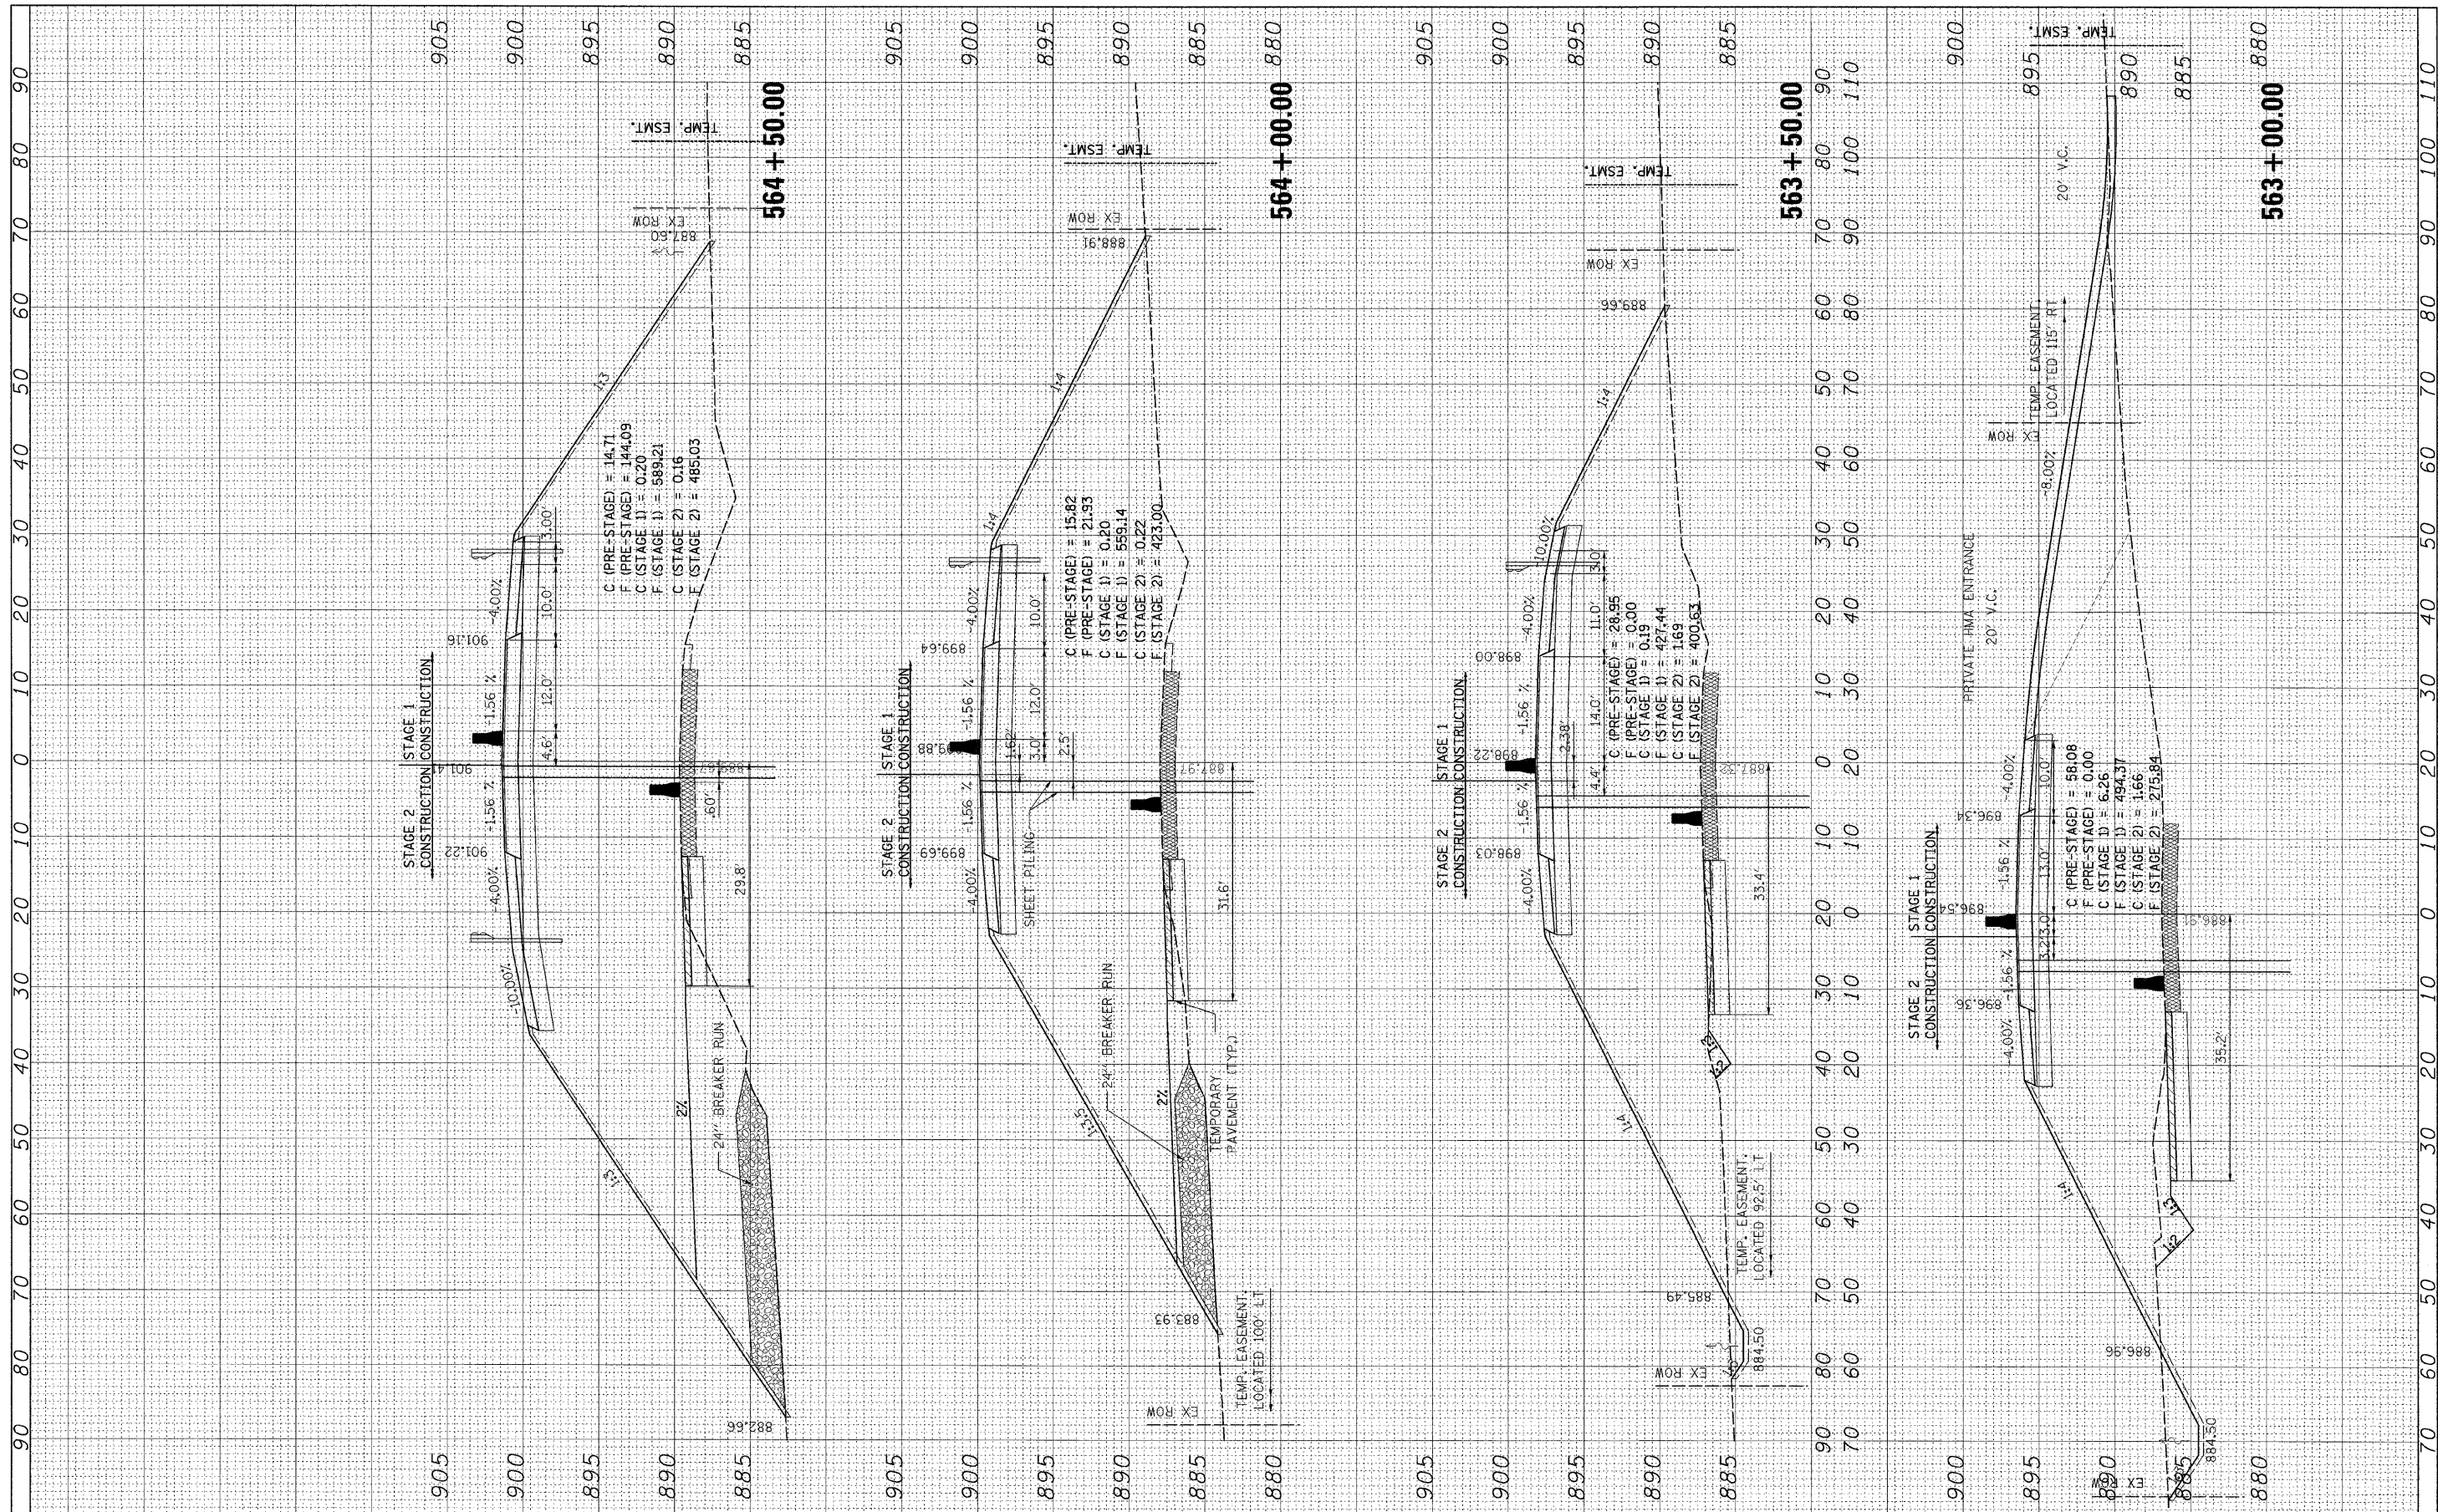

FILE NAME =	USER NAME = #USER#	DESIGNED -	REVISED -	STATE OF ILLINOIS DEPARTMENT OF TRANSPORTATION	US ROUTE 20 CROSS SECTIONS		F.A. RTE.	SECTION	COUNTY	TOTAL SHEETS	SHEET NO.		
H:\Project\2945\DGNS\09225507\205507XS5SHEET1.dgn	PLLOT SCALE = 10.0000' / 1" IN.	DRAWN -	REVISED -				301	21 VBR	STEPHENSON	112	100		
PLLOT DATE = 8/6/2009	DATE -	CHECKED -	REVISED -				CONTRACT NO. 64D15						
							SCALE: SHEET NO. OF SHEETS STA. 563+00.00 TO STA. 564+50.00		FED. ROAD DIST. NO. ILLINOIS FED. AID PROJECT				