


FINAL SURVEYED SURVEY PLOTTED NOTE BOOK AREAS CHECKED DATE

ORIGINAL SURVEY PLOTTED NOTE BOOK AREAS CHECKED DATE

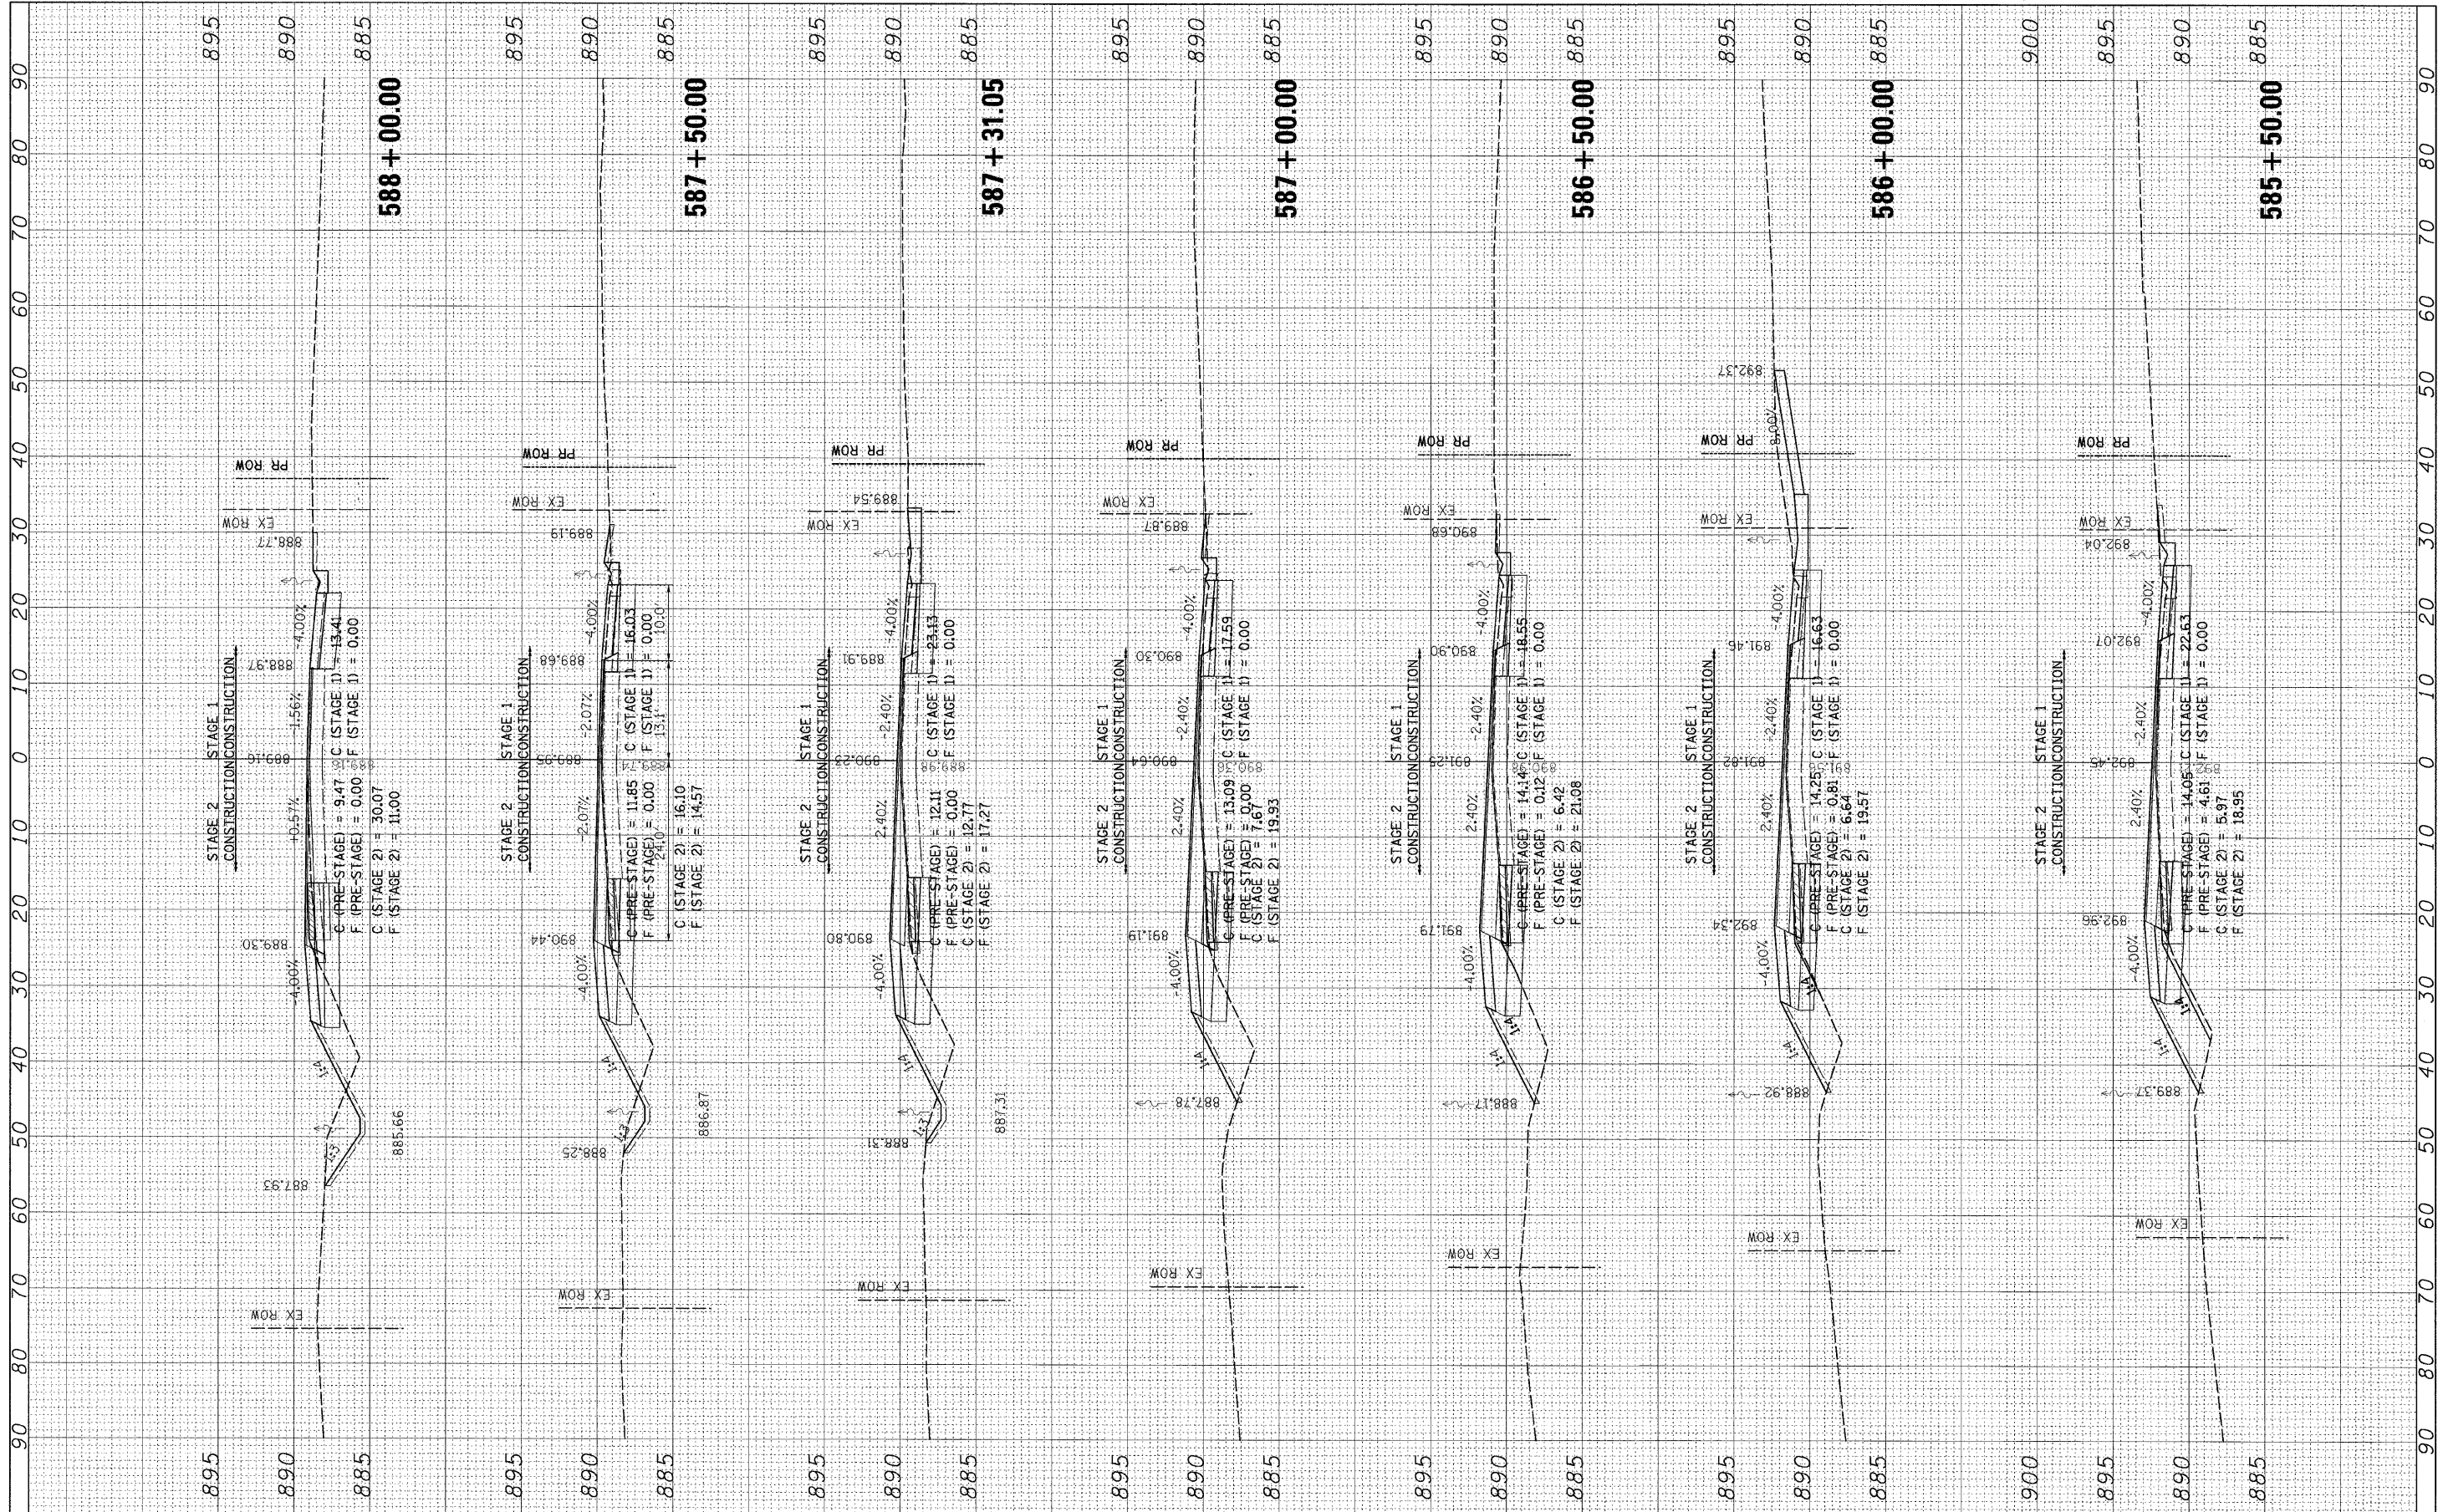

FILE NAME = H:\Projects\2945\DGNS\09205507\205507XSSHEETS.dgn
 USER NAME = #USER*
 PLOT SCALE = 10.0000" / IN.
 PLOT DATE = 8/6/2009

DESIGNED -
 DRAWN -
 CHECKED -
 DATE -

REVISED -
 REVISED -
 REVISED -
 REVISED -

STATE OF ILLINOIS
 DEPARTMENT OF TRANSPORTATION

US ROUTE 20 CROSS SECTIONS
 SCALE: SHEET NO. OF SHEETS STA. 585+50.00 TO STA. 588+00.00

F.A. RTE. 301	SECTION 21 VBR	COUNTY STEPHENSON	TOTAL SHEETS 112	SHEET NO. 109
CONTRACT NO. 64015				
FED. ROAD DIST. NO. ILLINOIS FED. AID PROJECT				