


FINAL SURVEY	SURVEYED	BY	DATE
NOTE BOOK	TEMPLATE		
NO.	AREAS CHECKED		

ORIGINAL SURVEY	SURVEYED	BY	DATE
NOTE BOOK	TEMPLATE		
NO.	AREAS CHECKED		

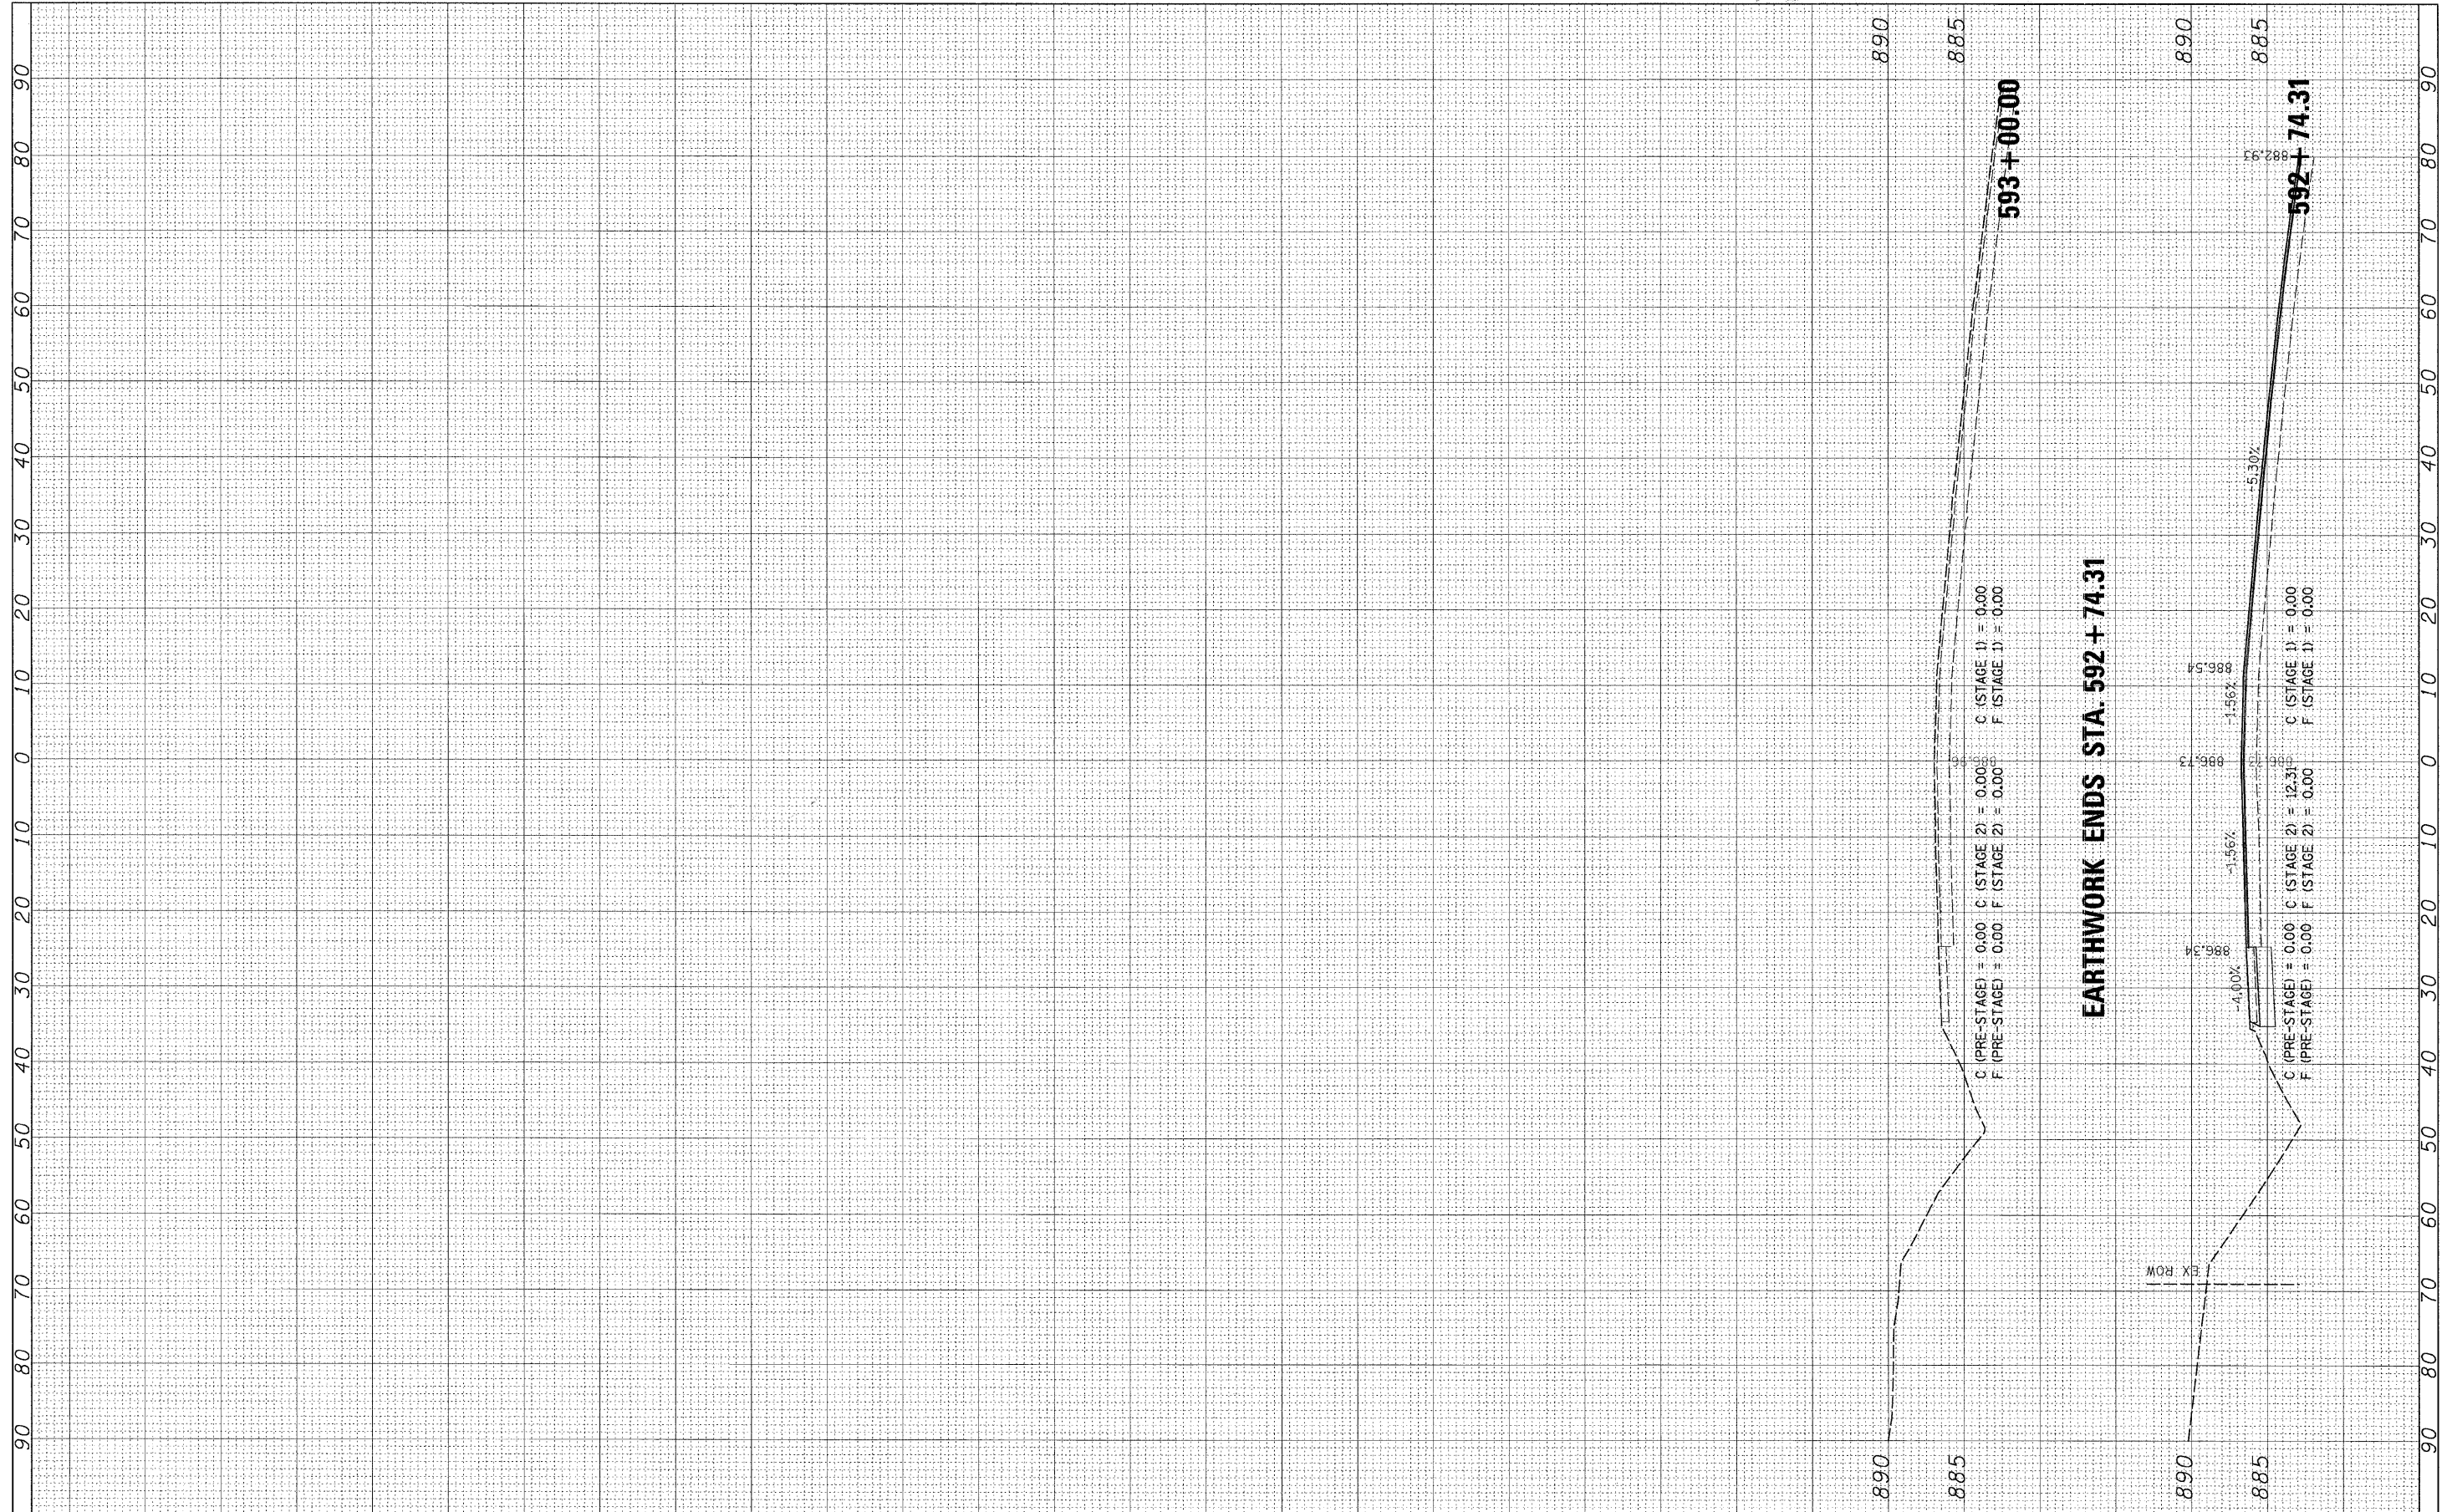

FILE NAME =	USER NAME = #USER#	DESIGNED -	REVISED -	<p align="center">STATE OF ILLINOIS DEPARTMENT OF TRANSPORTATION</p>	US ROUTE 20 CROSS SECTIONS			F.A. RTE.	SECTION	COUNTY	TOTAL SHEETS	SHEET NO.
H:\Projects\2945\DN5\09205507\205507\SSHEETS.dgn		DRAWN -	REVISED -		SCALE:	301	21 VBR	STEPHENSON	112	112		
PLOT SCALE = 10.0000' / IN.		CHECKED -	REVISED -		SHEET NO.	OF	SHEETS	STA. 592+74.31	TO STA. 593+00.00	CONTRACT NO.	64D15	
PLOT DATE = 8/6/2009		DATE -	REVISED -		FED. ROAD DIST. NO.	ILLINOIS	FED. AID PROJECT					