
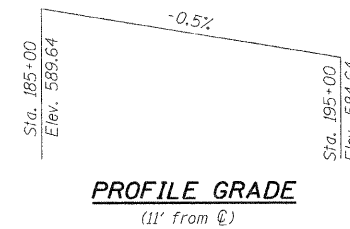
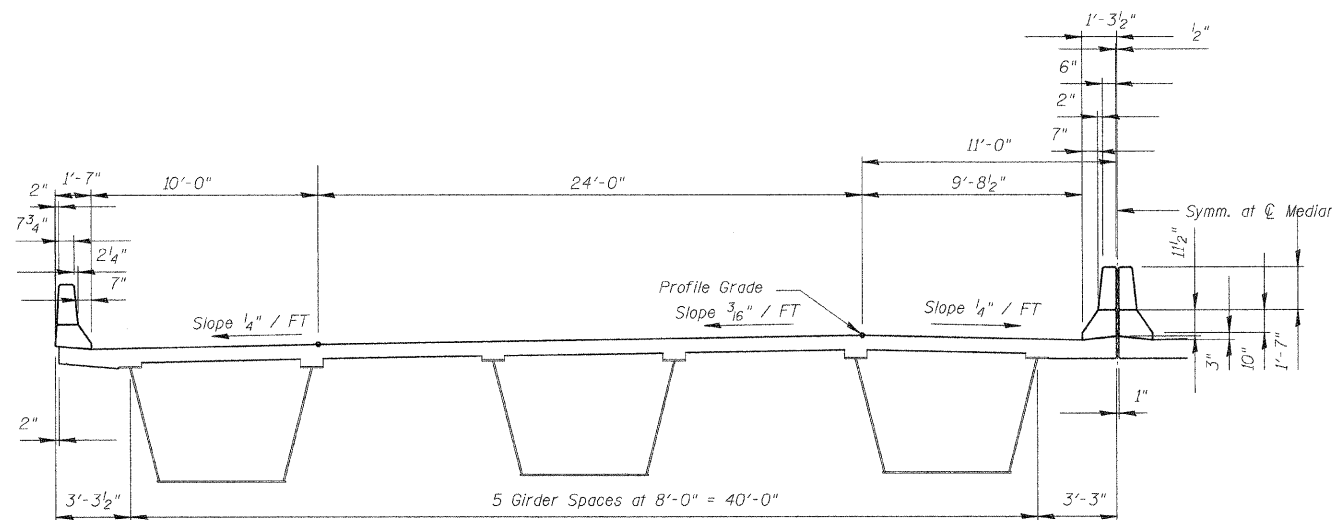


STATE OF ILLINOIS  
DEPARTMENT OF TRANSPORTATION

ROUTE NO.	SECTION	COUNTY	TOTAL SHEETS	SHEET NO.
IL 84	1,21B-2M	HENRY and ROCK ISLAND	23	4
FED. ROAD DIST. NO. 7	ILLINOIS	FED. AID PROJECT-	CONTRACT 64E18	

SHEET NO. 2  
15 SHEETS

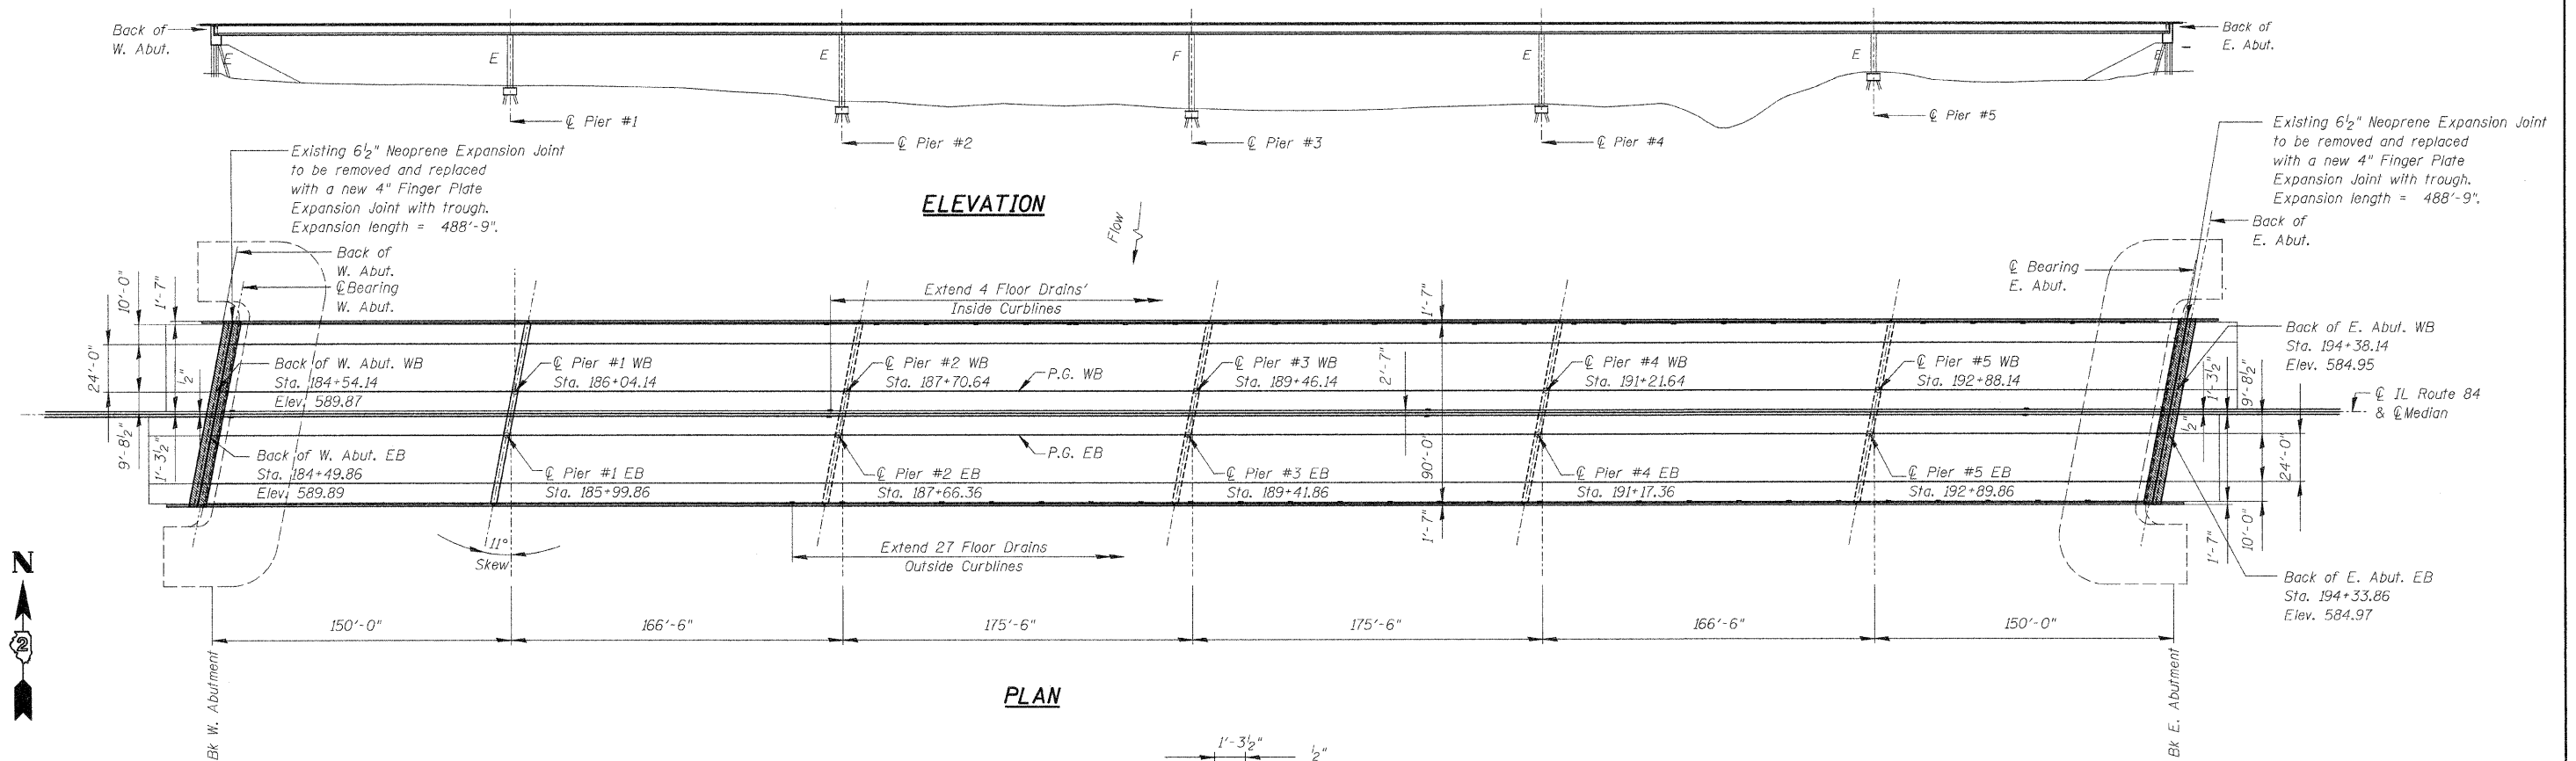

**TOTAL BILL OF MATERIAL**

ITEM	UNIT	QUANTITY
Concrete Removal	Cu. Yd.	63
Concrete Superstructure	Cu. Yd.	72
Reinforcement Bars, Epoxy Coated	Pound	10,300
Floor Drain Extensions	Each	62
Finger Plate Expansion Joint, 4"	Foot	180
Mechanical Splacers	Each	196
Fabric Reinforced Elastomeric Trough	Foot	195
Bar Splacers	Each	120
Protective Coat	Sq. Yd.	185

DESIGNED	M.H.
CHECKED	P.B.
DRAWN	C.L.
CHECKED	M.H./P.B.

**EXISTING PLAN & CROSS SECTION**

IL ROUTE 84 OVER ROCK RIVER  
 FAP ROUTE 595 (IL 84), SECTION (1,21B-2-M  
 HENRY COUNTIES  
 STATION 189+44  
 STRUCTURE NO. 037-0128

SCALE: DATE: Sept. 30, 2009  
 Soodan & Associates, Inc.  
 100 North LaSalle Street, Suite 1800  
 Chicago, Illinois 60602