


STAGE I – BRIDGE SECTION TYPICAL

(Looking from Iowa to Illinois)

WESTBOUND

EASTBOUND

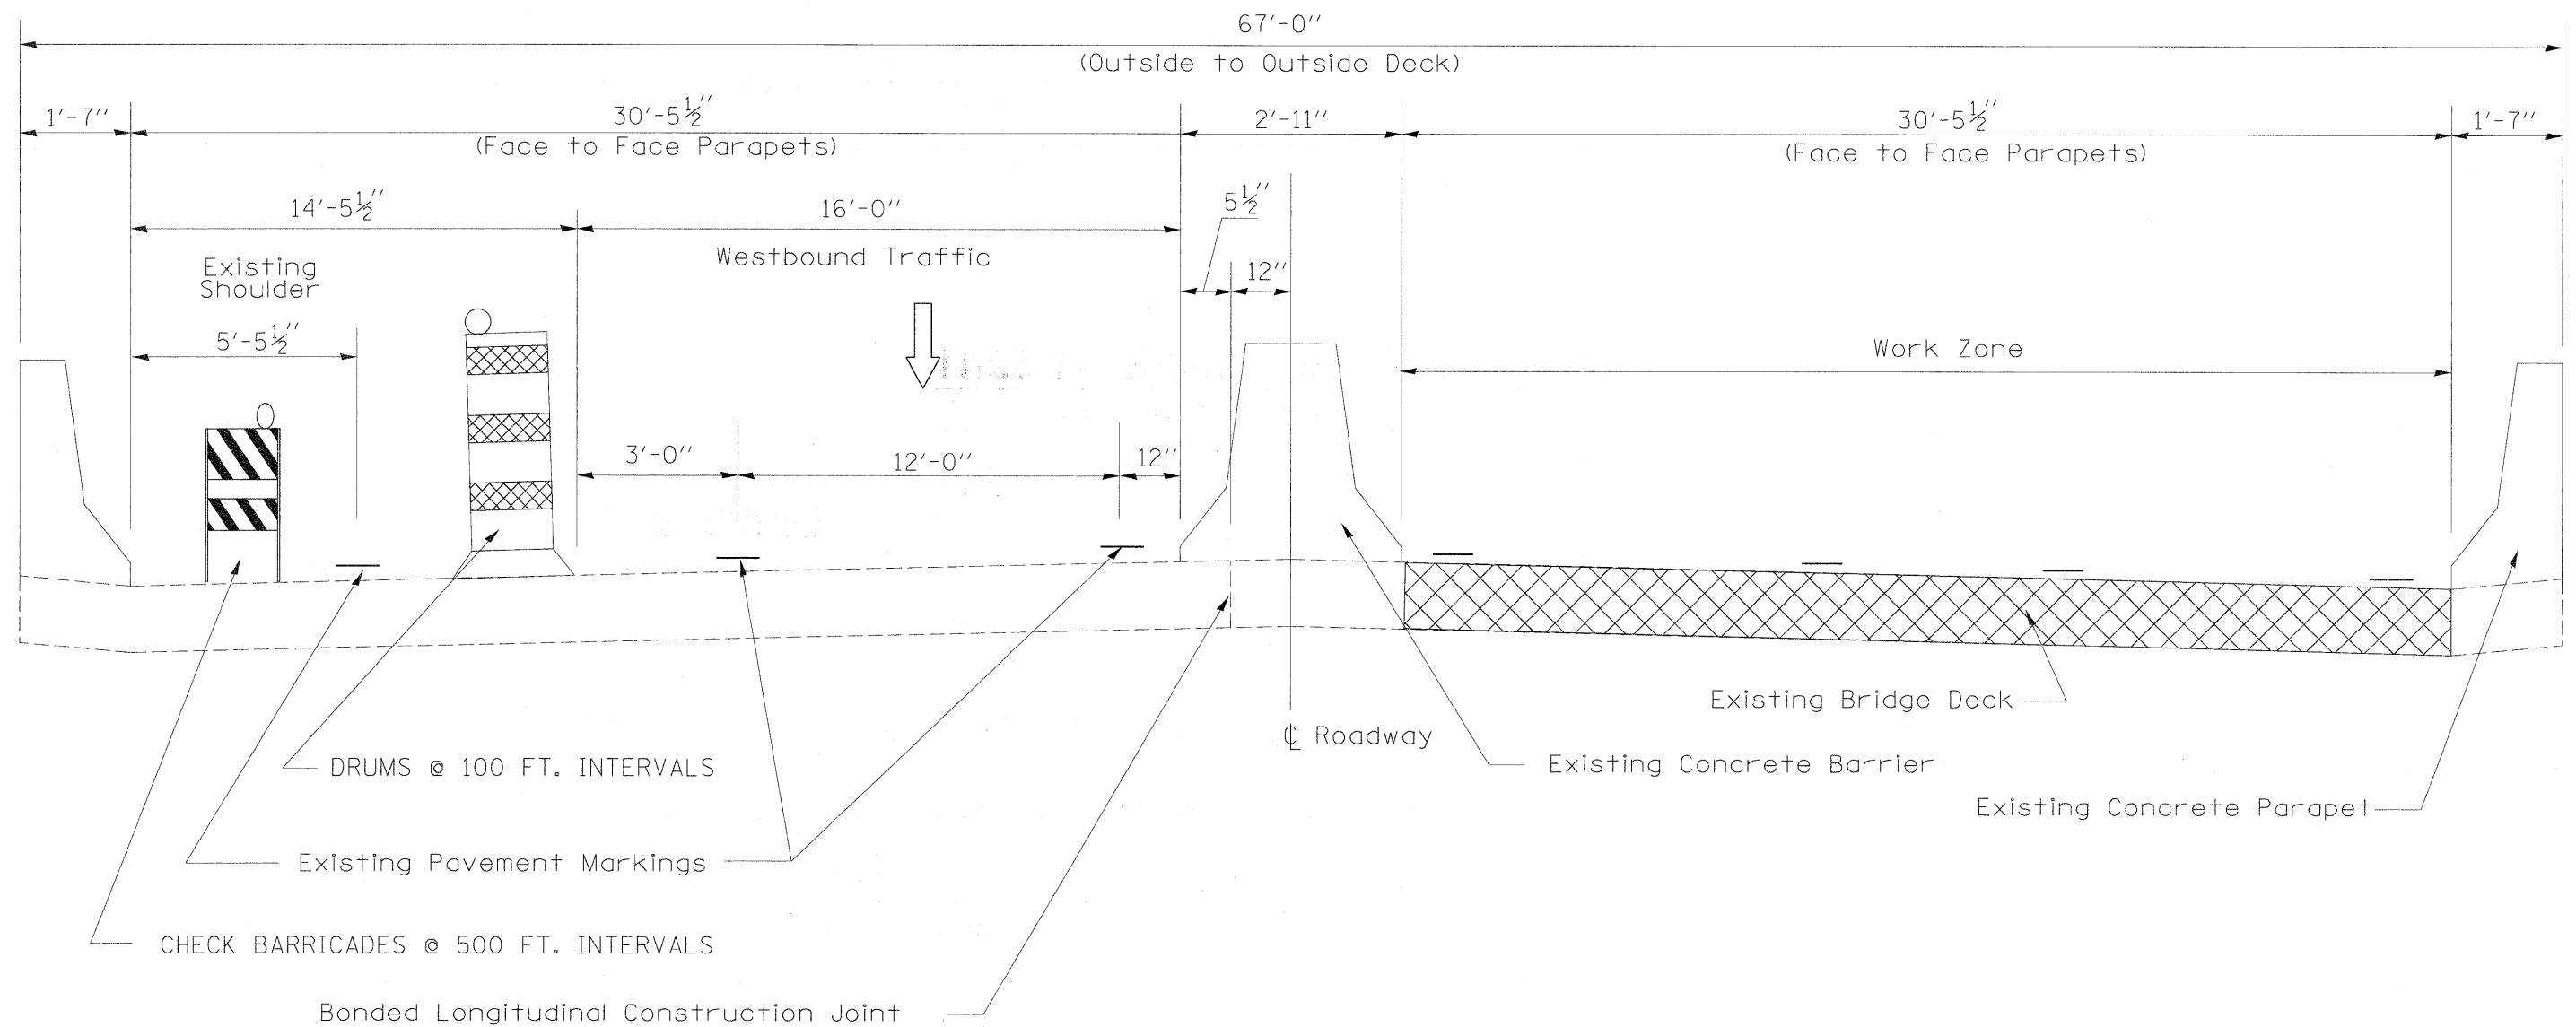

Note: Dimensions with Pavement Markings are center-to-center

FILE NAME =	USER NAME = cushmanbw	DESIGNED - EEC	REVISED -	STATE OF ILLINOIS DEPARTMENT OF TRANSPORTATION	STAGING TYPICAL				F.A.I. RTE.	SECTION	COUNTY	TOTAL SHEETS	SHEET NO.
c:\pwork\pwork\dot\cushmanbw\d0149192\d014891typ.dgn		DRAWN - EEC	REVISED -		80	(81-1 B) M-4	ROCK ISLAND	75	6				
		CHECKED -	REVISED -						CONTRACT NO. 64F31				
		DATE -	REVISED -		SCALE:	SHEET NO.	OF SHEETS	STA.	TO STA.	FED. ROAD DIST. NO.	ILLINOIS FED. AID PROJECT		