
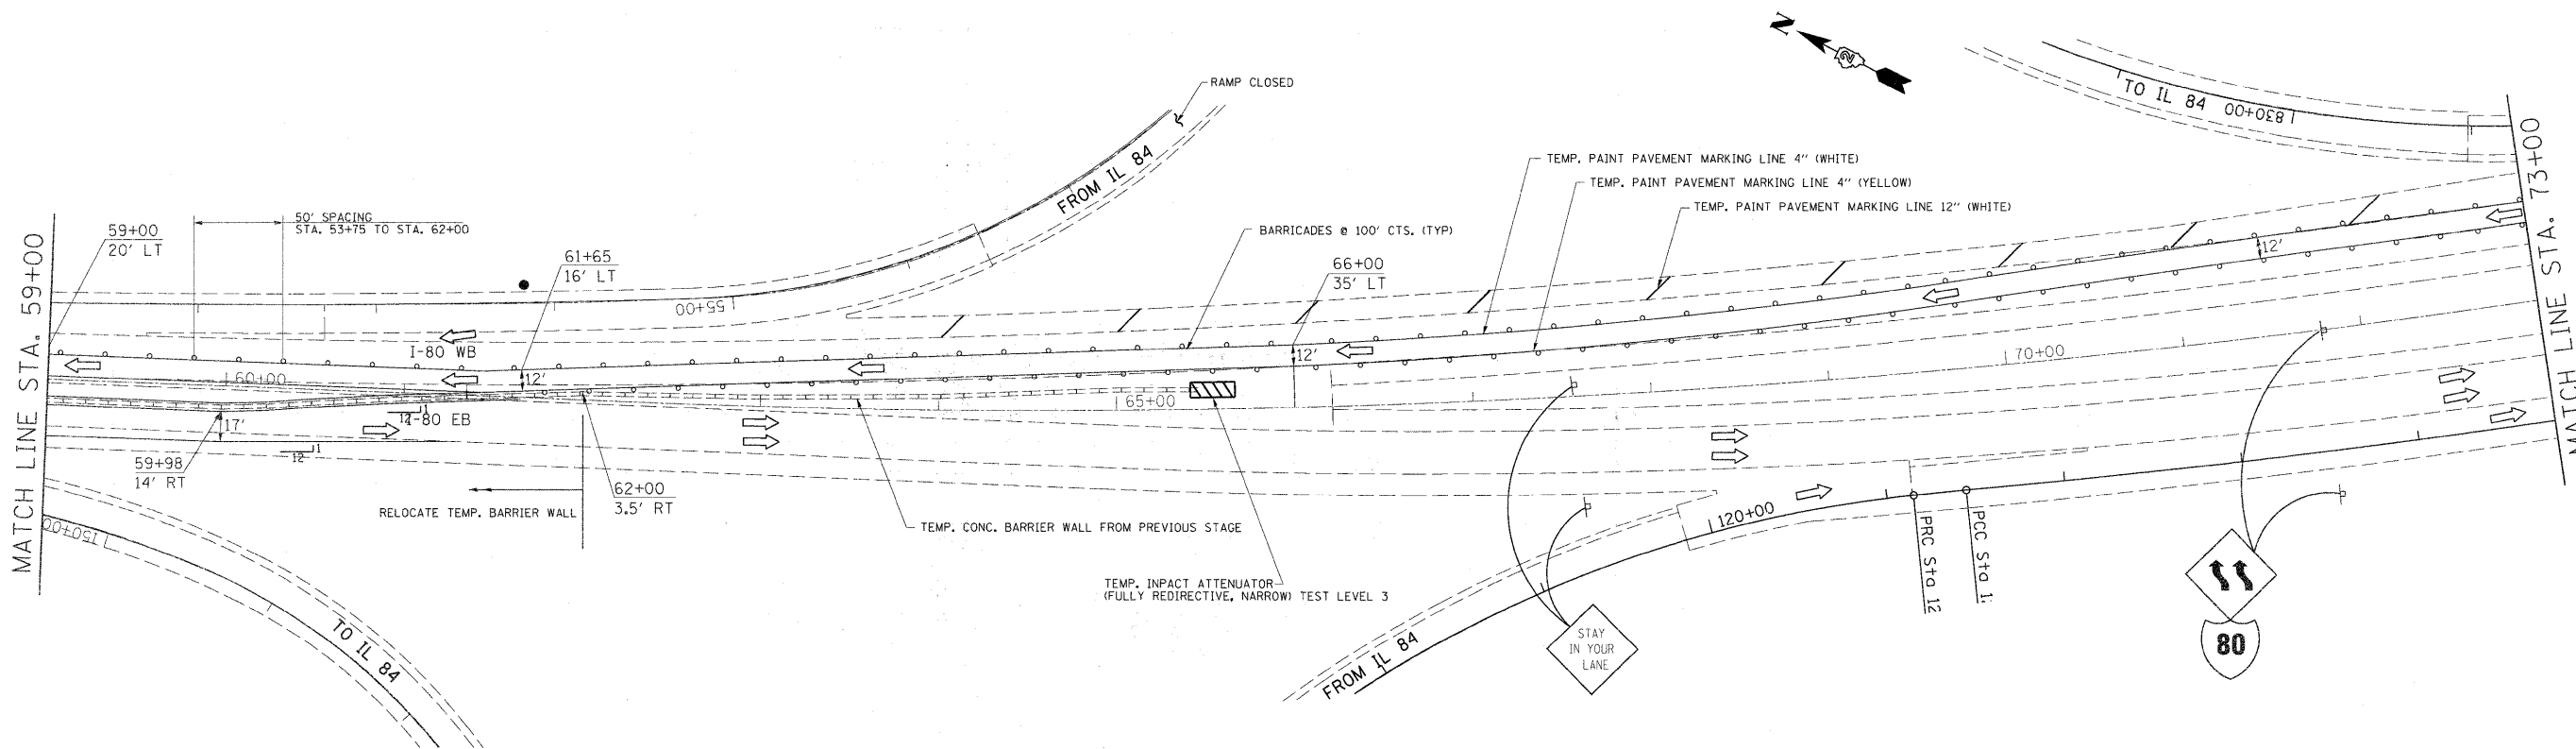


# STAGE II

SYMBOLS	
	= ARROW BOARD
	= WORK AREA
	= SIGN
	= DIRECTION INDICATOR BARRICADE WITH STEADY BURN MONODIRECTIONAL LIGHT
	= TYPE II BARRICADE, DRUM, WITH STEADY BURN MONODIRECTIONAL LIGHT
	= MONODIRECTIONAL BARRIER WALL/GUARDRAIL MARKER
	= IMPACT ATTENUATOR
	= FLAGGER

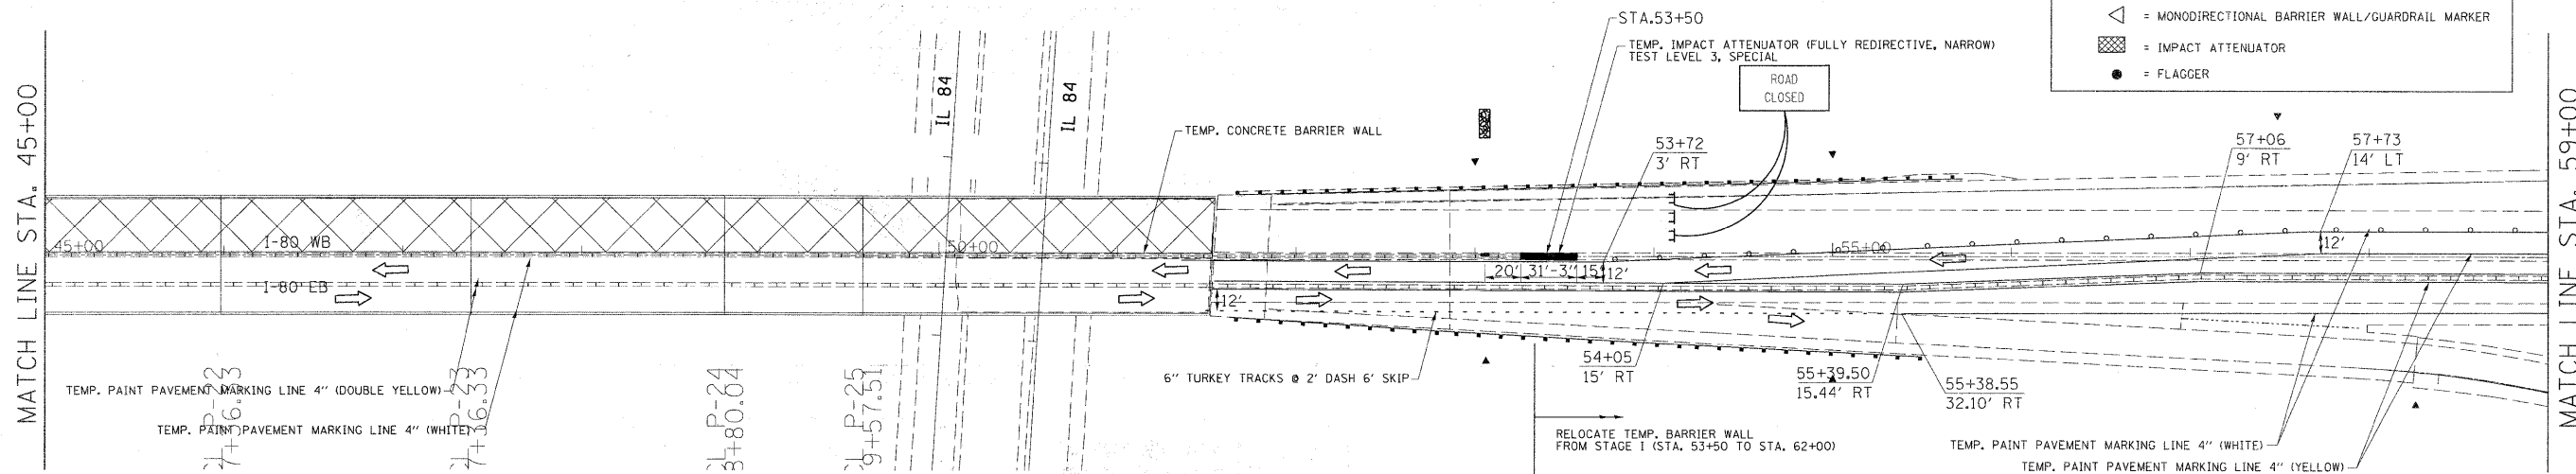

**STAGE II NOTE:**

TRAFFIC CONTROL SHOWN SHALL BE PAID FOR AS HIGHWAY STD. 701416 UNLESS NOTED OTHERWISE.

FILE NAME =	USER NAME = cushmanbw	DESIGNED =	REVISED =	<b>STATE OF ILLINOIS DEPARTMENT OF TRANSPORTATION</b>	<b>STAGE II</b>	F.A.I. RTE.	SECTION	COUNTY	TOTAL SHEETS	SHEET NO.	
c:\pwork\pwork\cushmanbw\d0149186\d0149186\stg-A.dgn	429stg-A.dgn	DRAWN =	REVISED =			80	(81-1B) M-4	ROCK ISLAND	75	21	
		CHECKED =	REVISED =			CONTRACT NO. 64F31					
		DATE =	REVISED =			ILLINOIS FED. AID PROJECT					
				SCALE:	SHEET NO. OF SHEETS	STA. TO STA.					