


FINAL SURVEY  
 SURVEYED POINTS  
 NOTE BOOK NO. \_\_\_\_\_  
 AREAS CHECKED \_\_\_\_\_  
 BY \_\_\_\_\_ DATE \_\_\_\_\_

ORIGINAL SURVEY  
 SURVEYED POINTS  
 NOTE BOOK NO. \_\_\_\_\_  
 AREAS CHECKED \_\_\_\_\_  
 BY \_\_\_\_\_ DATE \_\_\_\_\_

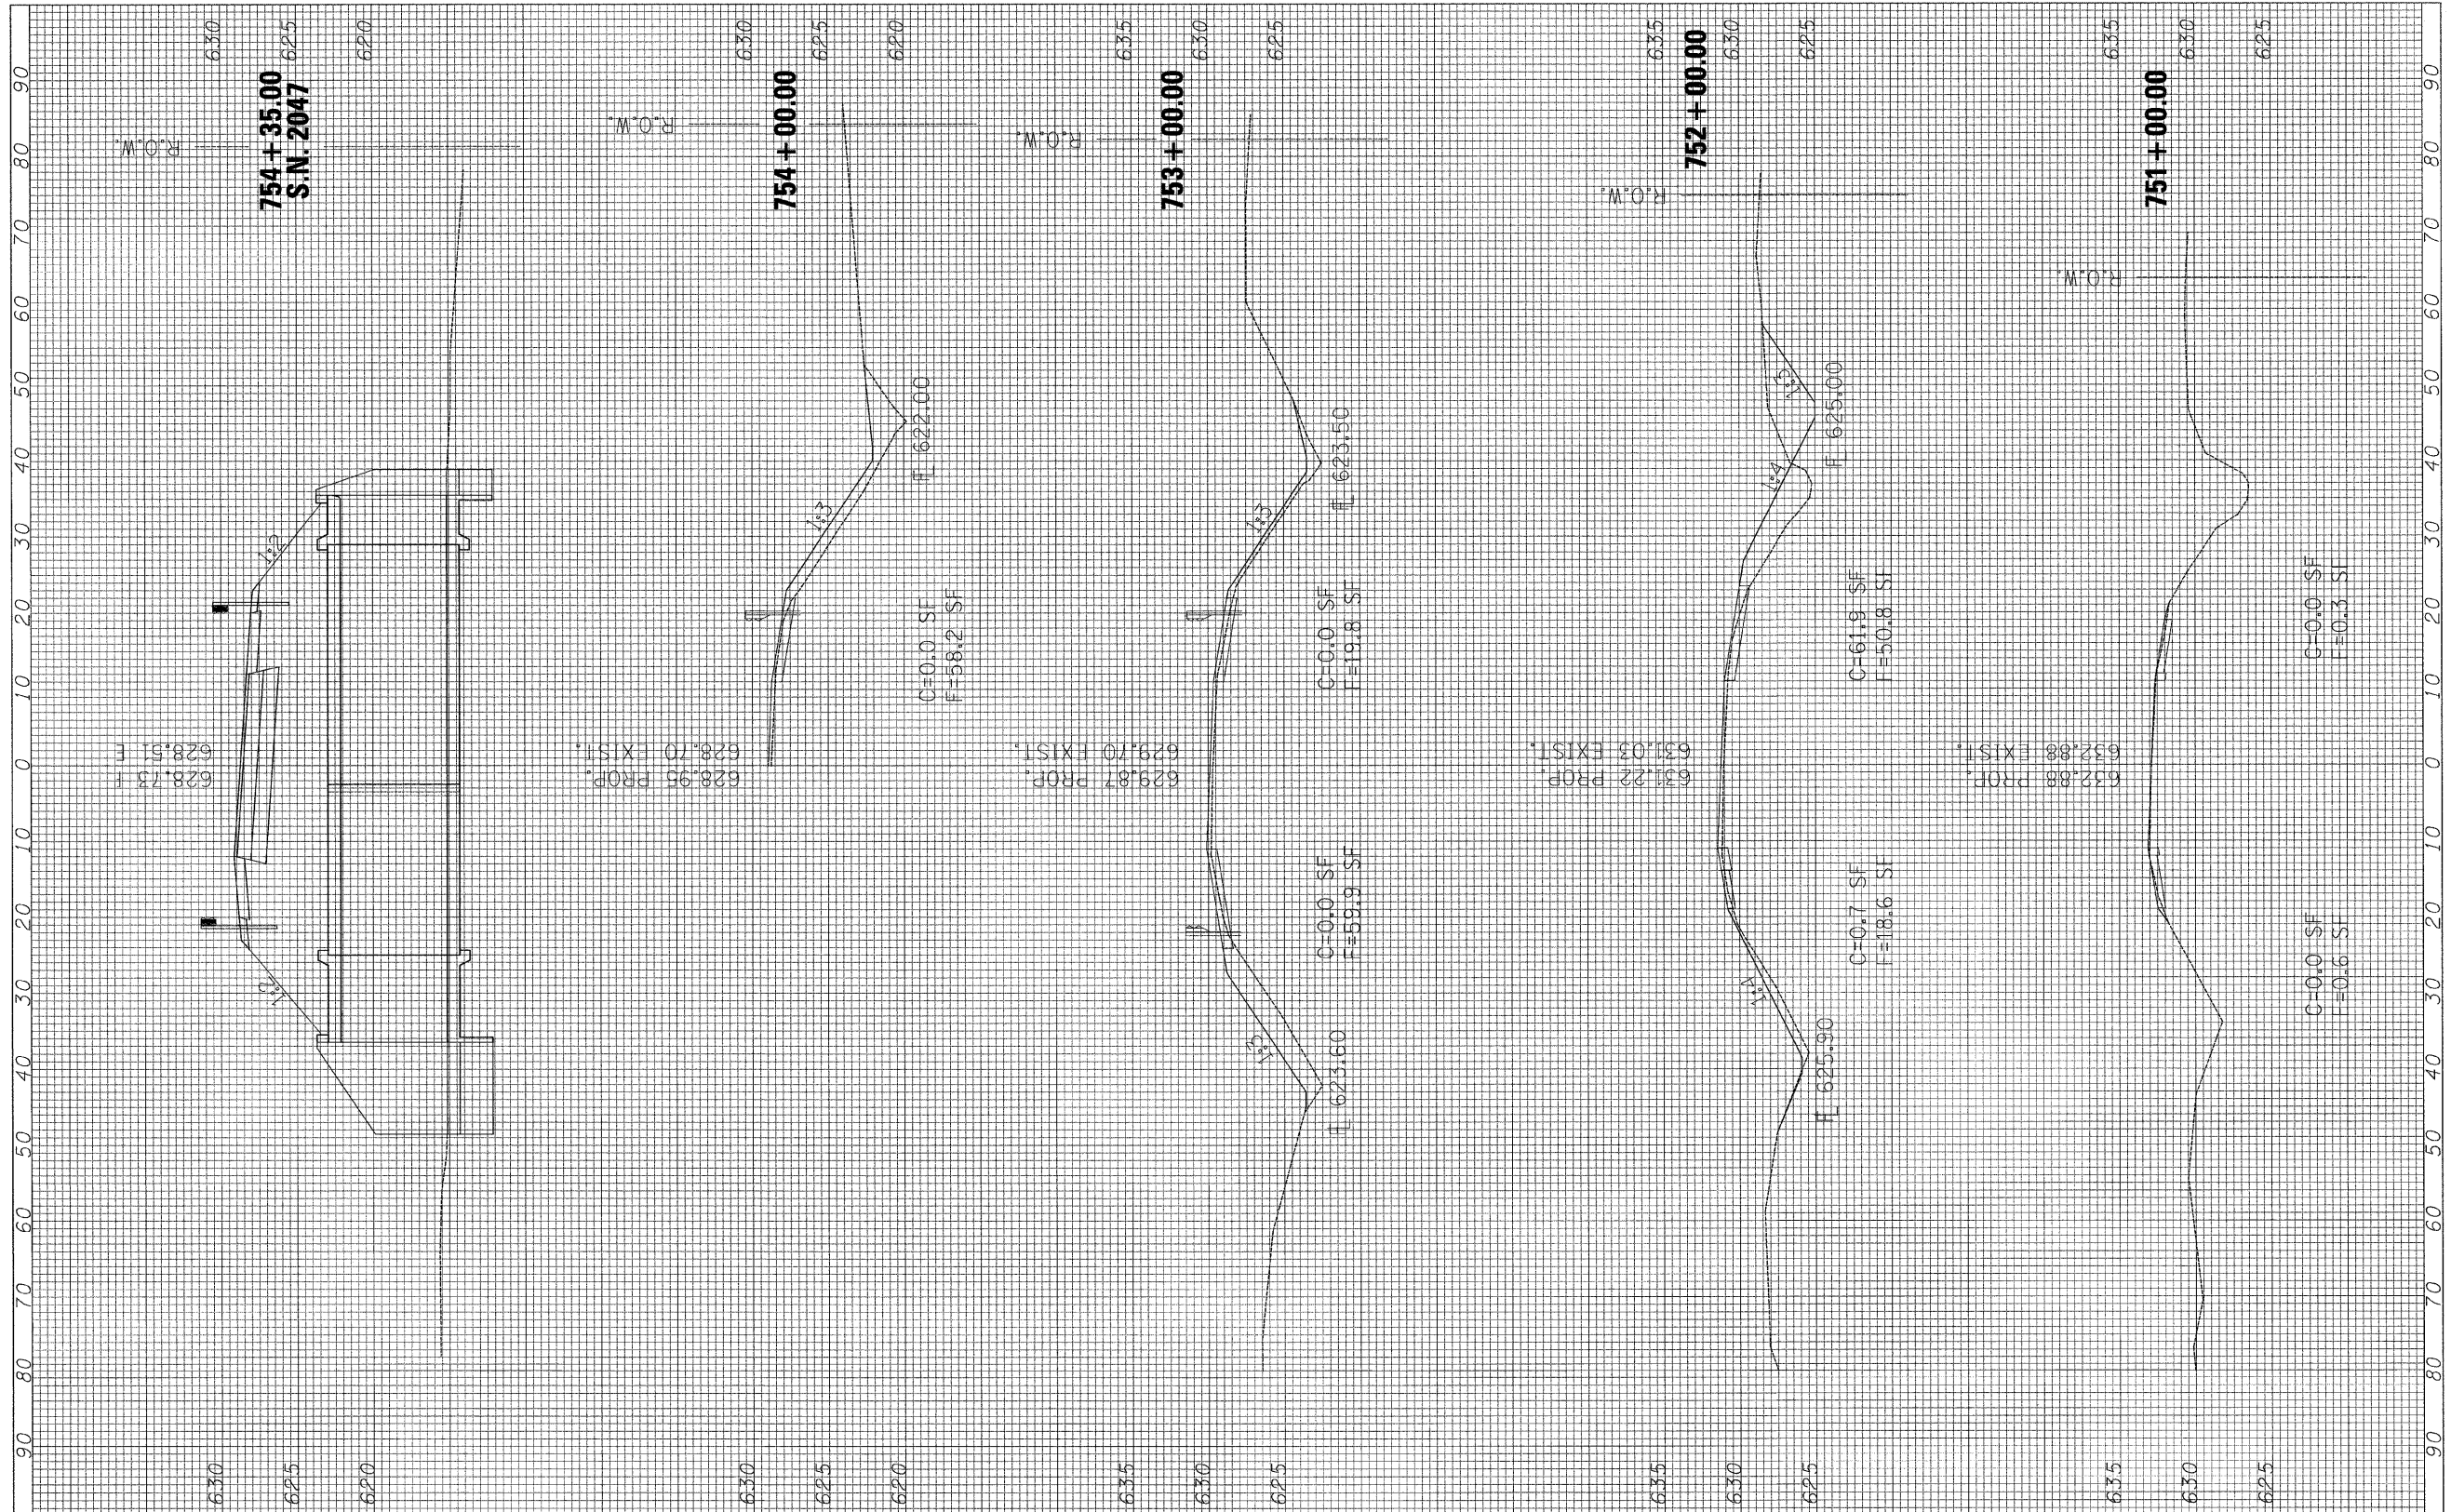

FILE NAME = ...\\D366741-SHT-XS Sheets SN 2847.dgn

USER NAME = SAW  
 PLOT SCALE = 18.0000' / IN.  
 PLOT DATE = 7/14/2009

DESIGNED - RAC  
 DRAWN - SAW  
 CHECKED - RAC  
 DATE - 07/17/09

REVISED -  
 REVISED -  
 REVISED -  
 REVISED -

**STATE OF ILLINOIS  
 DEPARTMENT OF TRANSPORTATION**

SCALE: SHEET NO. OF SHEETS STA. 751+00.00 TO STA. 754+00.00

**ILLINOIS ROUTE 71  
 CROSS SECTIONS**

F.A.P. RTE.	SECTION	COUNTY	TOTAL SHEETS	SHEET NO.
311	(3)BR-1,2,3 & (4)BR	LASALLE	66	59
FED. ROAD DIST. NO. ILLINOIS FED. AID PROJECT			CONTRACT NO. 66741	

△ REVISED SHEET 10/29/09