


STAGE I CONSTRUCTION

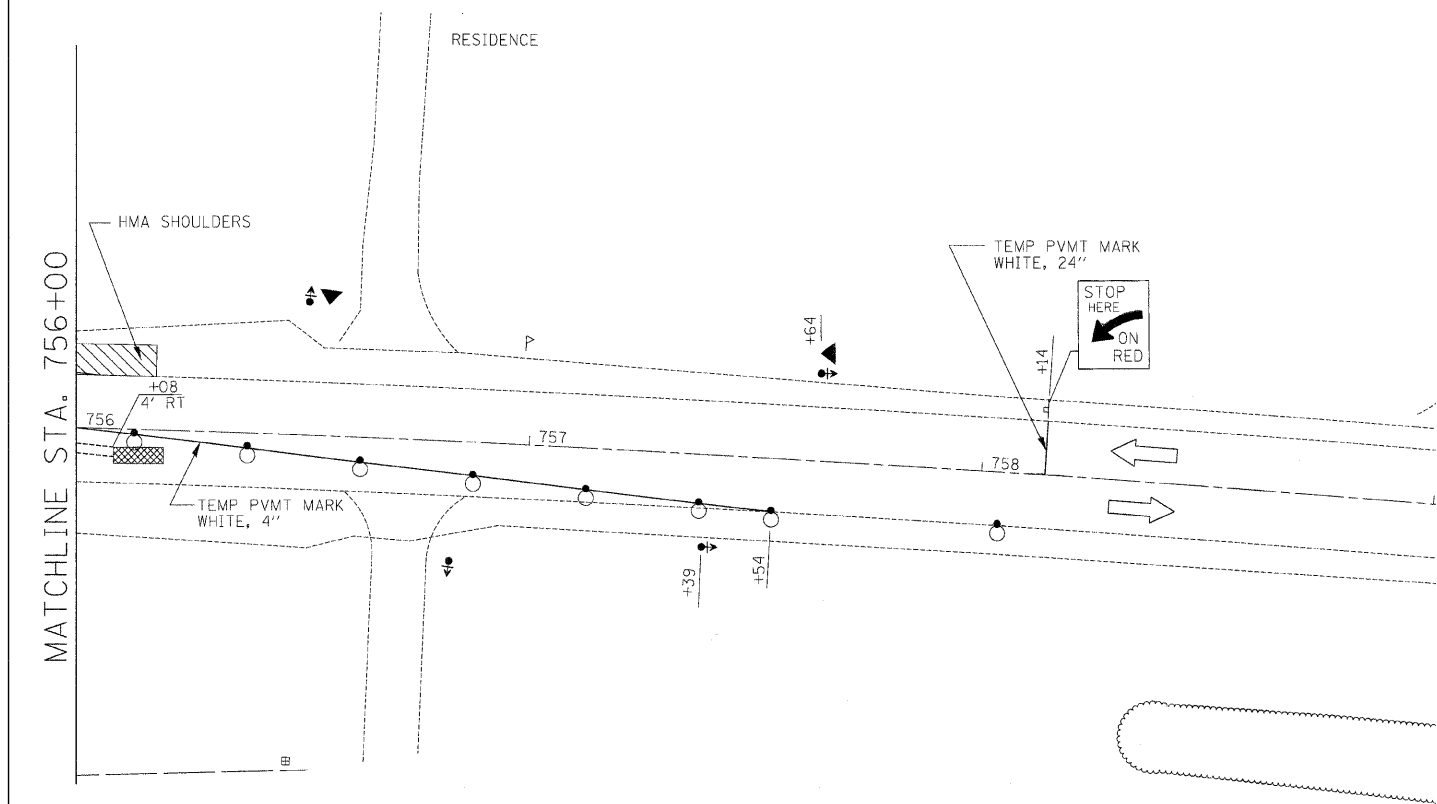

STAGE I CONSTRUCTION

**SEQUENCE OF CONSTRUCTION**

**STAGE I PRECONSTRUCTION**  
 CONSTRUCT HMA SHOULDERS ADJACENT TO SOUTHBOUND LANE TO BE USED FOR STAGE I TRAFFIC USING TRAFFIC CONTROL AND PROTECTION STANDARD 701326.

**STAGE I CONSTRUCTION**  
 CONSTRUCT PROPOSED HMA PAVEMENT, PROPOSED GUARDRAIL, AND STAGE I PORTION OF THE PROPOSED CULVERT (SEE STRUCTURE PLANS) IN THE NORTHBOUND LANES USING TRAFFIC CONTROL AND PROTECTION STANDARD 701321.

**SIGNING SCHEDULE (SIGNS NOT SHOWN)**

SIGN	LOCATION	OFF.	SIGN DESCRIPTION
W12-1103(O)-48	730+60	RT	ROAD CONSTRUCTION AHEAD
W12-1102(O)-48	735+60	RT	WIDTH RESTRICTION SIGN (SEE DETAILS SHEET)
W20-4(O)-48	740+60	RT	ONE LANE ROAD AHEAD
W13-1(O)-2424	740+60	RT	SPEED RESTRICT. (45 MPH) ATTACHED TO W13-1(O)-2424
W3-3(O)-48	745+60	RT	TRAFFIC SIGNAL AHEAD
W12-1103(O)-48	778+14	LT	ROAD CONSTRUCTION AHEAD
W12-1102(O)-48	773+14	LT	WIDTH RESTRICTION SIGN (SEE DETAILS SHEET)
W20-4(O)-48	768+14	LT	ONE LANE ROAD AHEAD
W13-1(O)-2424	758+14	LT	SPEED RESTRICT. (45 MPH) ATTACHED TO W13-1(O)-2424
W3-3(O)-48	763+14	LT	TRAFFIC SIGNAL AHEAD

**LEGEND**

- WORK AREA
- SIGN
- TYPE III BARRICADE
- TRAFFIC SIGNAL WITH BACKPLATE
- MICROWAVE DETECTOR
- IMPACT ATTENUATOR
- DRUM WITH STEADY BURNING LIGHT
- TEMPORARY CONCRETE BARRIER

FILE NAME = ...ND366741-SHT-Stage Const Sheets.dgn	USER NAME = SAW	DESIGNED - RAC	REVISED -
		DRAWN - SAW	REVISED -
	PLOT SCALE = 20,000' / IN.	CHECKED - RAC	REVISED -
	PLOT DATE = 7/14/2009	DATE - 07/17/09	REVISED -

**STATE OF ILLINOIS  
 DEPARTMENT OF TRANSPORTATION**

**ILLINOIS ROUTE 71  
 STAGE CONSTRUCTION TRAFFIC CONTROL**

SCALE: SHEET NO. OF SHEETS STA. 638+50 TO STA. 756+50

F.A.P. RTE.	SECTION	COUNTY	TOTAL SHEETS	SHEET NO.
311	(3)BR- 1, 2, & (4)BR	LASALLE	66	19
FED. ROAD DIST. NO. ILLINOIS FED. AID PROJECT			CONTRACT NO. 66741	