


FINAL SURVEY NO.	SURVEYED PLOTTED	DATE
NOTE BOOK	TEMPLATE	
AREAS CHECKED		

ORIGINAL SURVEY NO.	SURVEYED PLOTTED	DATE
NOTE BOOK	TEMPLATE	
AREAS CHECKED		

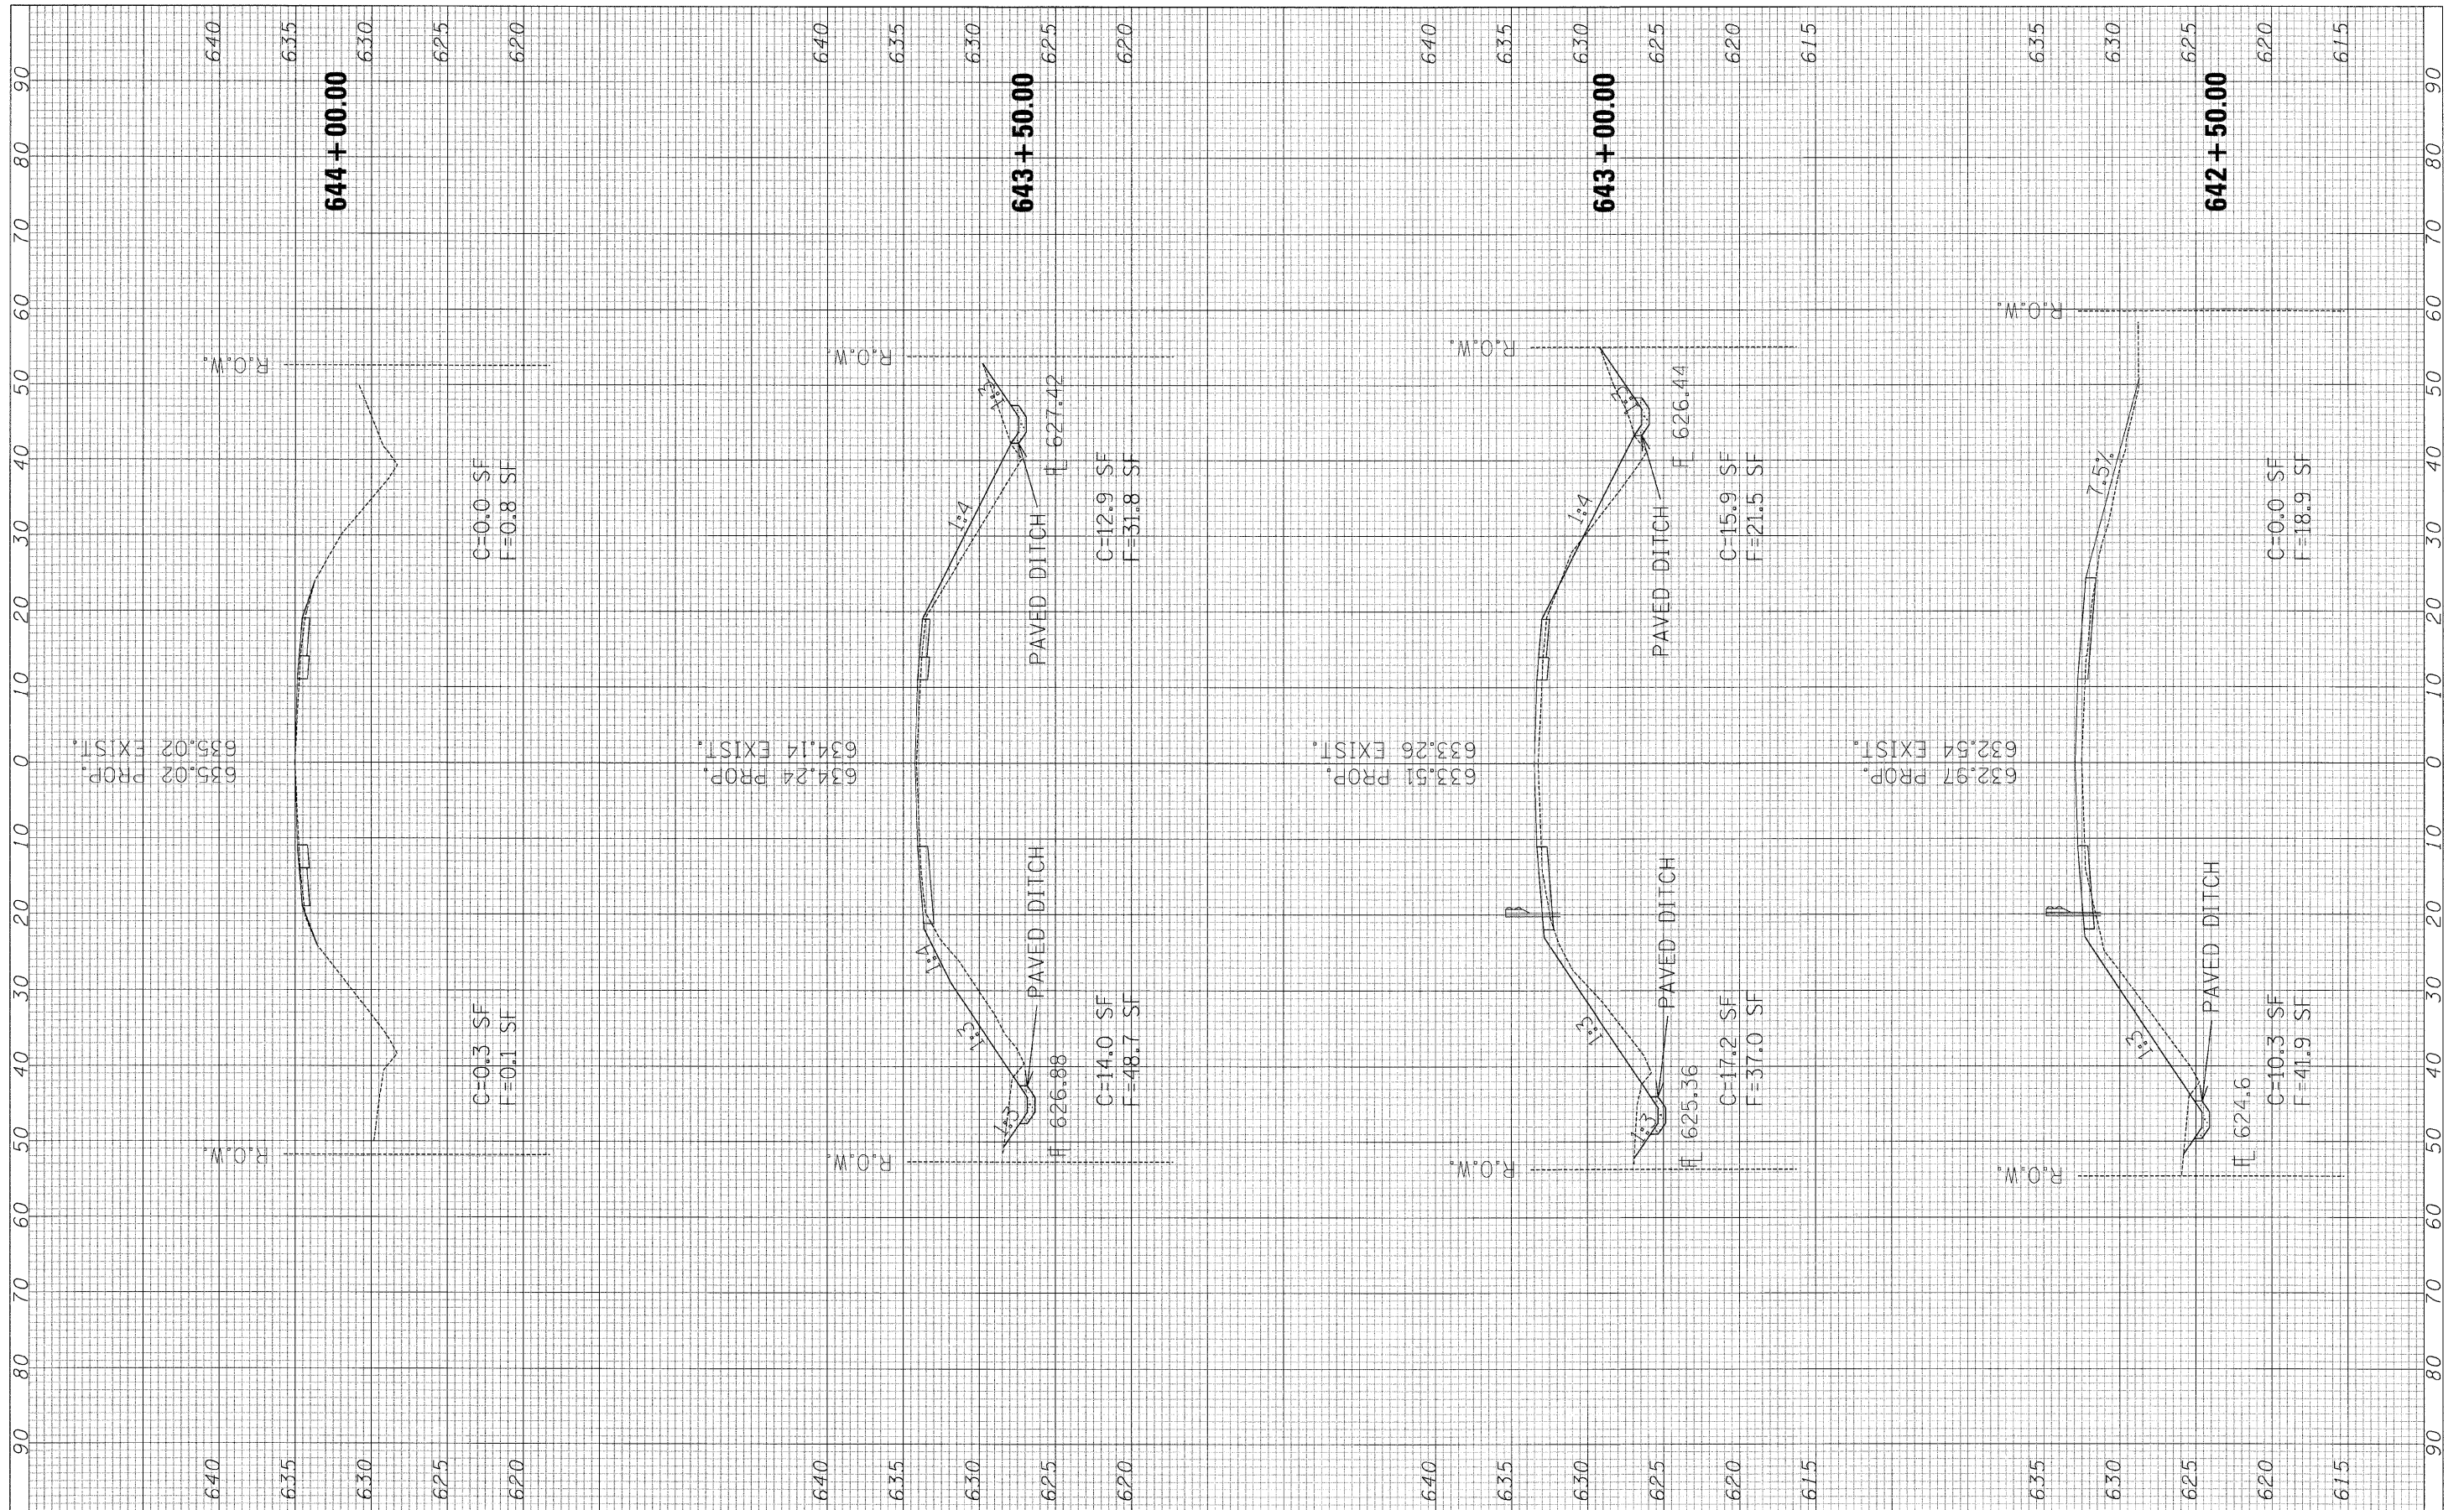

FILE NAME = ...D366741-SHT-XS Sheets SN 2050.dgn

USER NAME = SAW
 PLOT SCALE = 10.0000' / IN.
 PLOT DATE = 7/14/2009

DESIGNED - RAC
 DRAWN - SAW
 CHECKED - RAC
 DATE - 07/17/09

REVISED -
 REVISED -
 REVISED -
 REVISED -

**STATE OF ILLINOIS
 DEPARTMENT OF TRANSPORTATION**

**ILLINOIS ROUTE 71
 CROSS SECTIONS**

SCALE: SHEET NO. OF SHEETS STA. 642+50.00 TO STA. 644+00.00

F.A.P. RTE.	SECTION	COUNTY	TOTAL SHEETS	SHEET NO.
311	(3)BR- 1, 2, & (4)BR	LASALLE	66	55
CONTRACT NO. 66741				
FED. ROAD DIST. NO. [ILLINOIS]		FED. AID PROJECT		