



NBL SN 027-0051

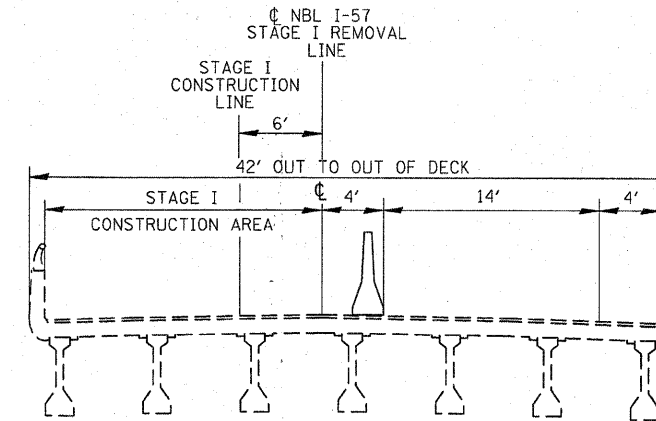


SBL SN 027-0050

STAGE I

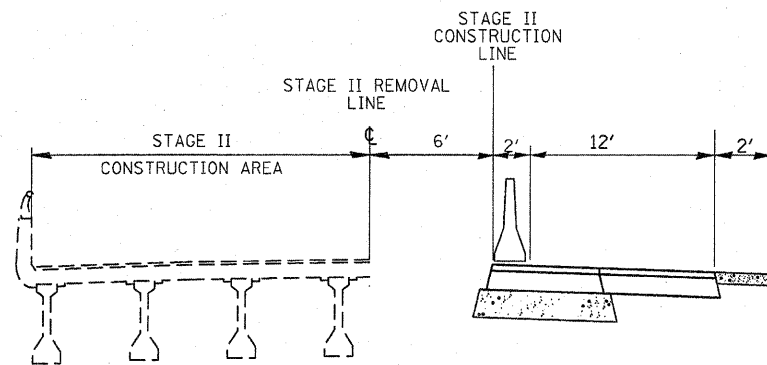

NBL SN 027-0051

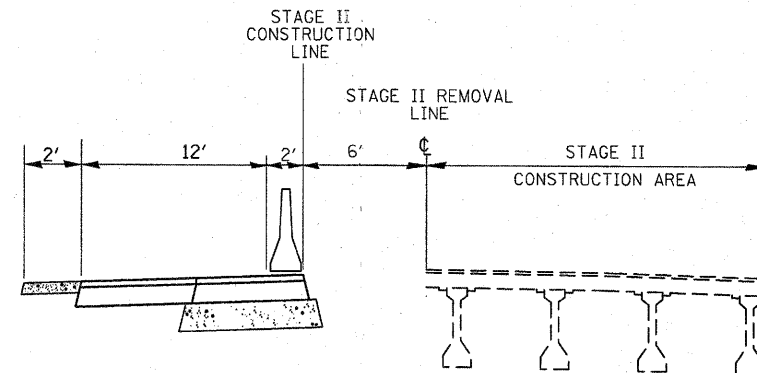

SBL SN 027-0050

STAGE II

STAGE CONSTRUCTION DIAGRAM

FILE NAME =	USER NAME = braboypp	DESIGNED -	REVISED -
c:\pwork\pwork\WIDOT\BRABOYPC\dms64344\036862-SHT-PLNPRF.dgn		DRAWN -	REVISED -
PLOT SCALE = 5/8" = 1' IN.		CHECKED -	REVISED -
PLOT DATE = Aug 26, 2009 - 03:14:01 PM		DATE -	REVISED -

STATE OF ILLINOIS
DEPARTMENT OF TRANSPORTATION

STAGE CONSTRUCTION DIAGRAM

SCALE: _____ SHEET NO. _____ OF _____ SHEETS STA. _____ TO STA. _____

F.A. RTE.	SECTION	COUNTY	TOTAL SHEETS	SHEET NO.
57	027-1YBR & YBR-1JDM	FORD	28	8
CONTRACT NO. 66862				
ILLINOIS FED. AID PROJECT				