


STAGE II

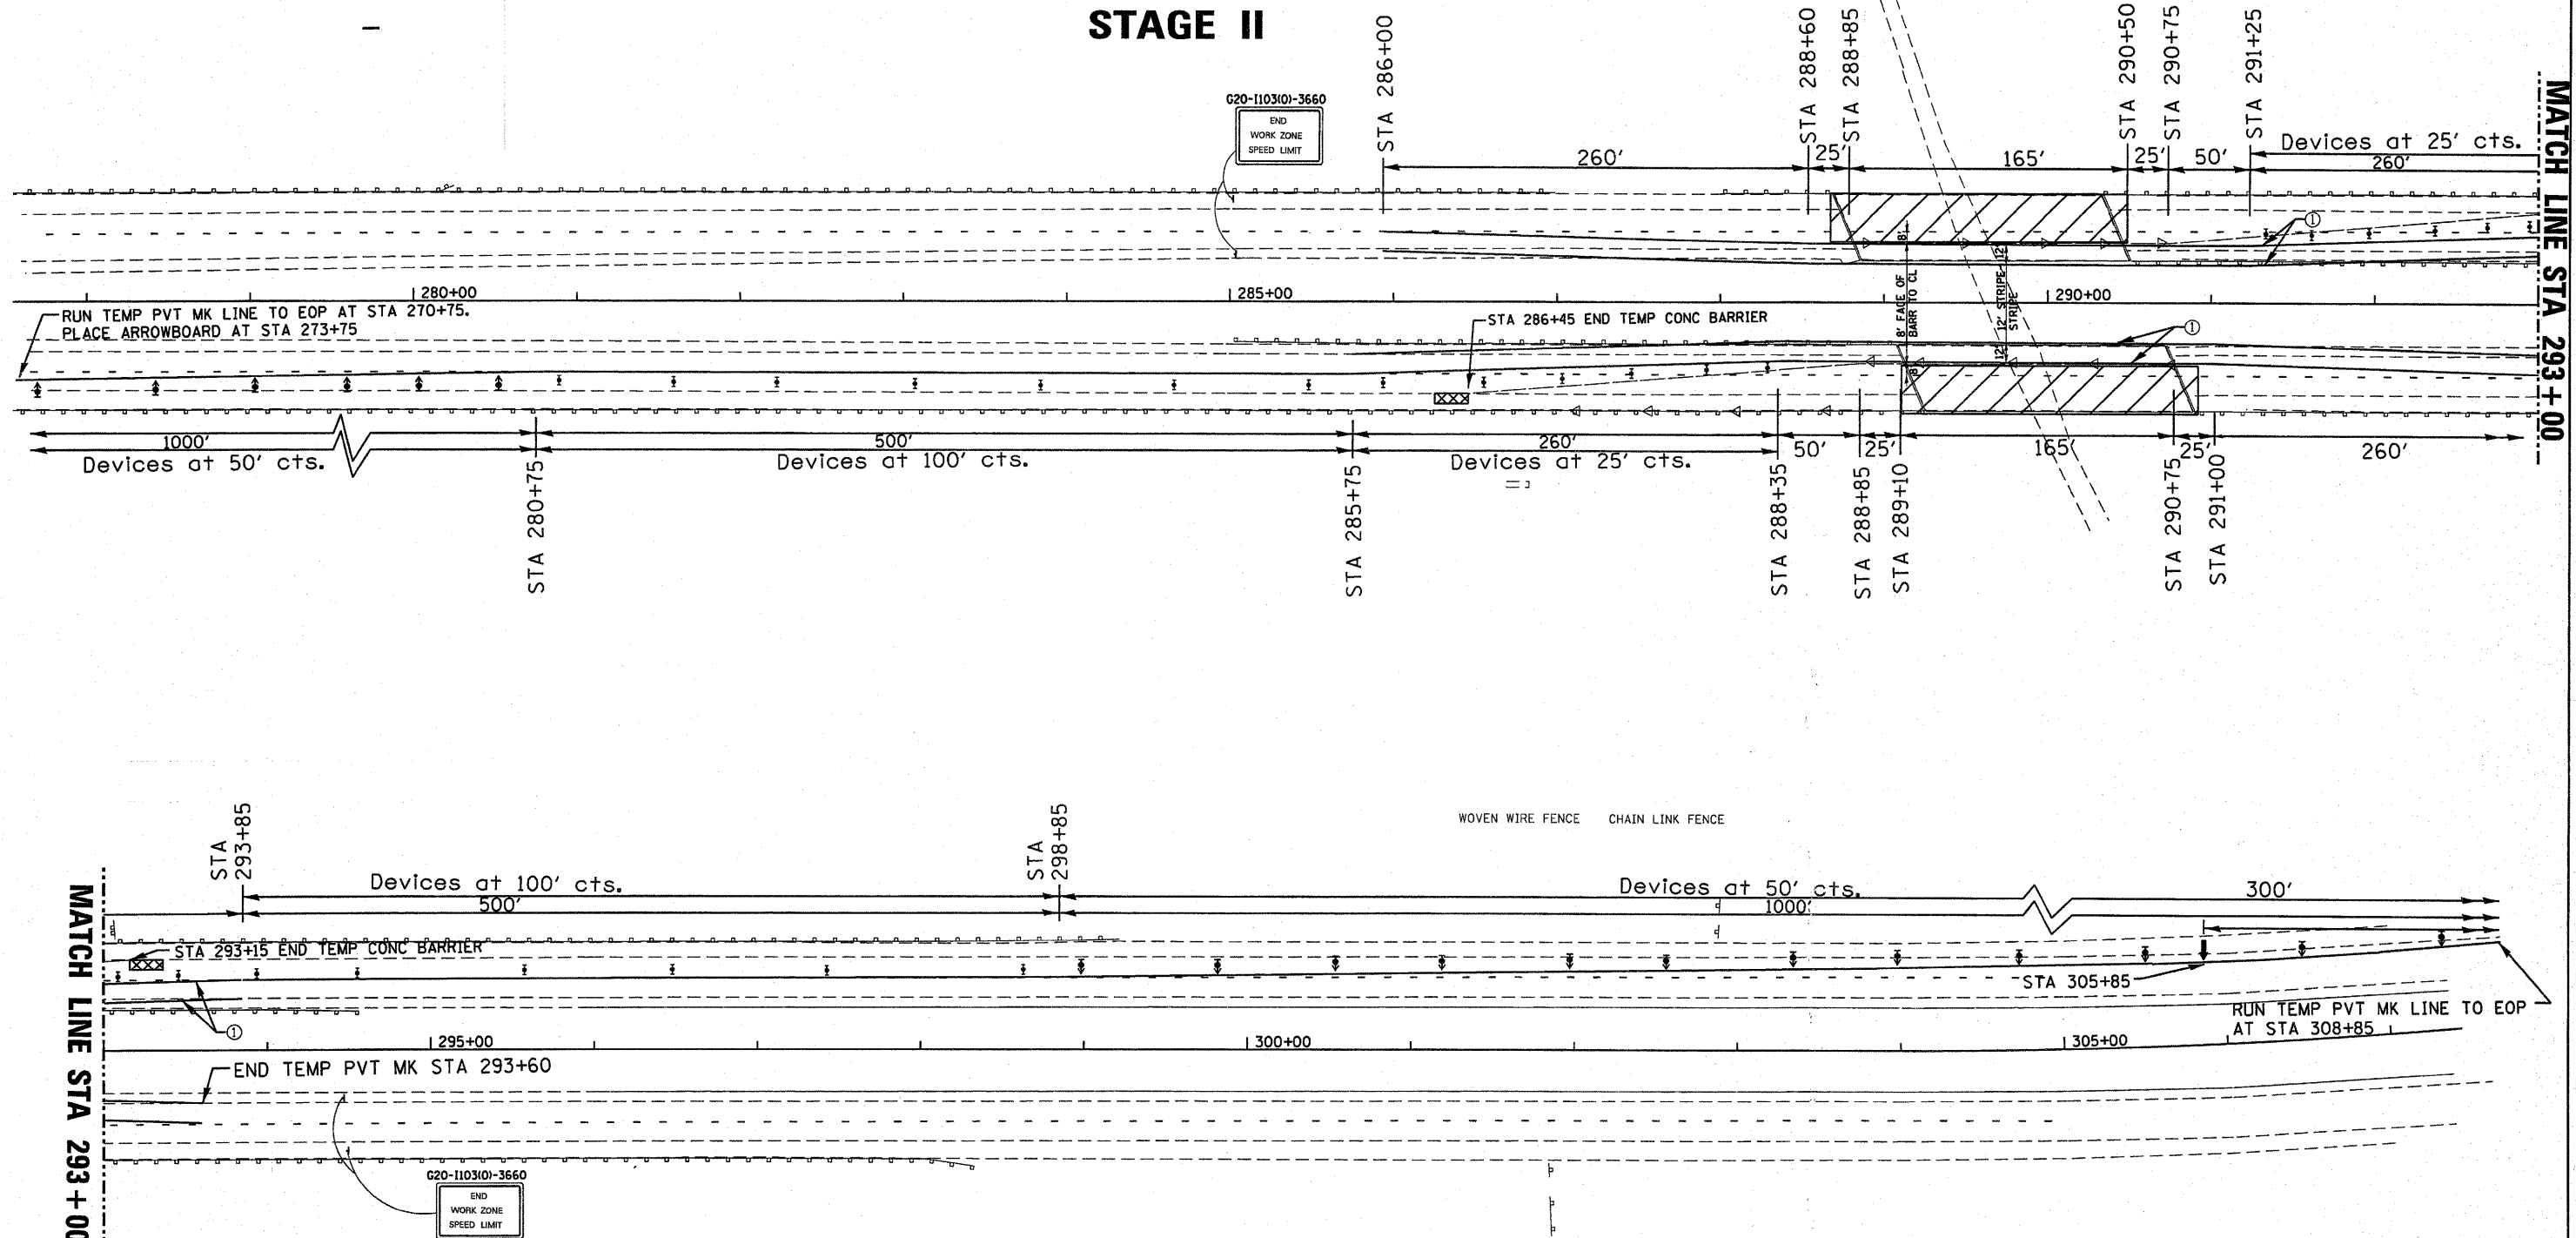

MATCH LINE STA 293 + 00

MATCH LINE STA 293 + 00

SYMBOLS

- ↑ Arrow board
- ⊥ Sign
- ▲ Direction Indicator barricade with steady burn monodirectional light
- ◁ Monodirectional Barrier Wall/Guardrail Marker
- ⊥ Type II barricade, drum, or vertical barricade with steady burn monodirectional light
- Ⓞ Wet temporary pavement marking tape - TY III shall be placed throughout the taper and along-side the work area. The edge lines shall be white and the line near the barrier shall be yellow.
- Temporary Concrete Barrier
- ▨ Work area
- ▩ Impact Attenuator

SEE STANDARD 701402 FOR DETAILS NOT SHOWN

STAGE II CONSTRUCTION:
 USING TC&P STD 701402-
 1. REMOVE REMAINDER OF THE EXISTING BRIDGES
 2. PLACE THE REMAINING EMBANKMENT AND BUILD PAVEMENT AS SHOWN IN PLANS
POST-STAGE II CONSTRUCTION
 USING TC&P STD 701401, PLACE SURFACE COURSE AND STRIPE

FILE NAME = c:\pwwork\pwwid\BRABOYPC\dms84344\036862-SHT-PLNPRF.dgn	USER NAME = braboypc	DESIGNED - ---	REVISED - ---
	PLOT SCALE = 5/8, 2698' / IN.	DRAWN - ---	REVISED - ---
	PLOT DATE = Aug 26, 2009 - 03:06:18 PM	CHECKED - ---	REVISED - ---
		DATE - ---	REVISED - ---

**STATE OF ILLINOIS
DEPARTMENT OF TRANSPORTATION**

STAGE II CONSTRUCTION

SCALE: _____ SHEET NO. ___ OF ___ SHEETS STA. _____ TO STA. _____

F.A. RTE. 57	SECTION K(27-1)VBR & VBR-1IDM	COUNTY FORD	TOTAL SHEETS 28	SHEET NO. 10
CONTRACT NO. 66862				ILLINOIS FED. AID PROJECT