


DATE: 08/26/09
 DRAWN BY: [Signature]
 CHECKED BY: [Signature]

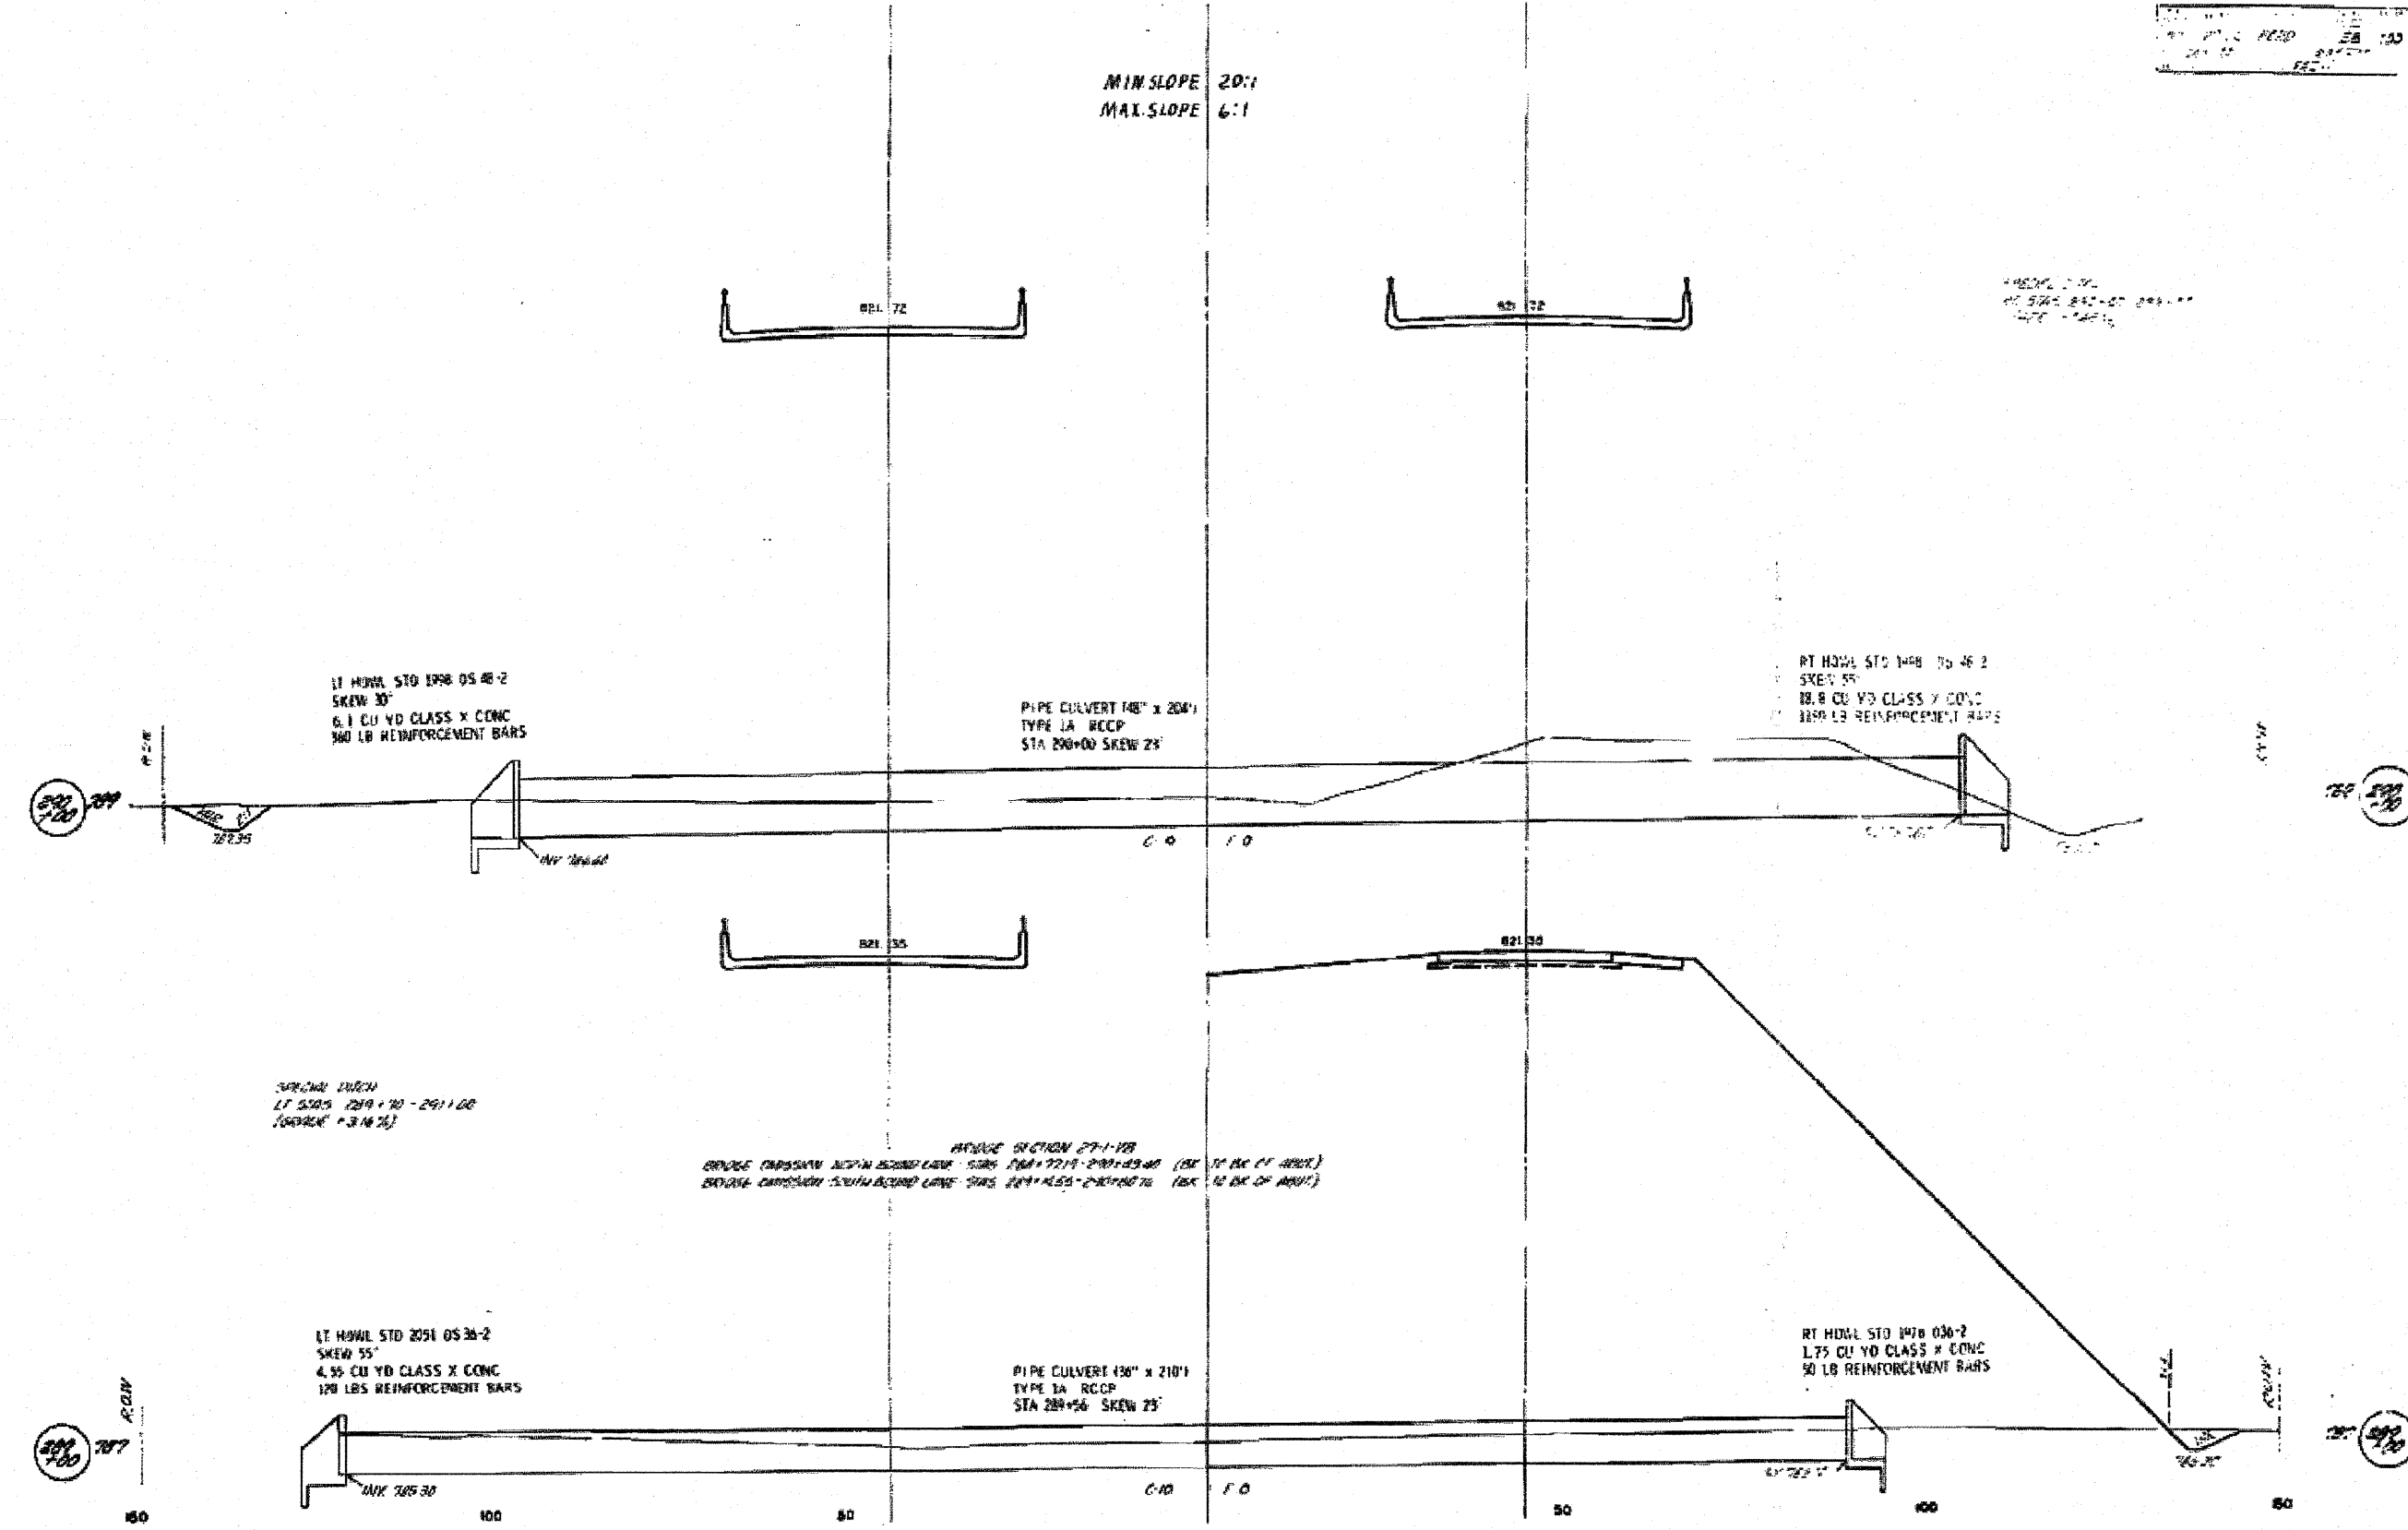

FILE NAME =	USER NAME = braboypc	DESIGNED -	REVISED -
ca:\pwork\VP\DOT\BRABOYPC\dms64344\036862-SHT-PLNPRF.dgn		DRAWN -	REVISED -
PLOT SCALE = 50.2690' / IN.		CHECKED -	REVISED -
PLOT DATE = Aug 26, 2009 - 03:05:04 PM		DATE -	REVISED -

**STATE OF ILLINOIS
 DEPARTMENT OF TRANSPORTATION**

**EXISTING BRIDGE PLANS
 FOR INFORMATION ONLY**

SCALE: _____ SHEET NO. _____ OF _____ SHEETS STA. _____ TO STA. _____

F.A. RTE.	SECTION	COUNTY	TOTAL SHEETS	SHEET NO.
57	I27-DVBR & VBR-11DM	FORD	28	22
CONTRACT NO. 66862			ILLINOIS FED. AID PROJECT	