


DATE _____
 BY _____
 SURVEYED _____
 PLOTTED _____
 TEMPLATE _____
 AREAS CHECKED _____
 NO. _____

DATE _____
 BY _____
 ORIGINAL SURVEY _____
 SURVEYED _____
 PLOTTED _____
 TEMPLATE _____
 AREAS CHECKED _____
 NO. _____

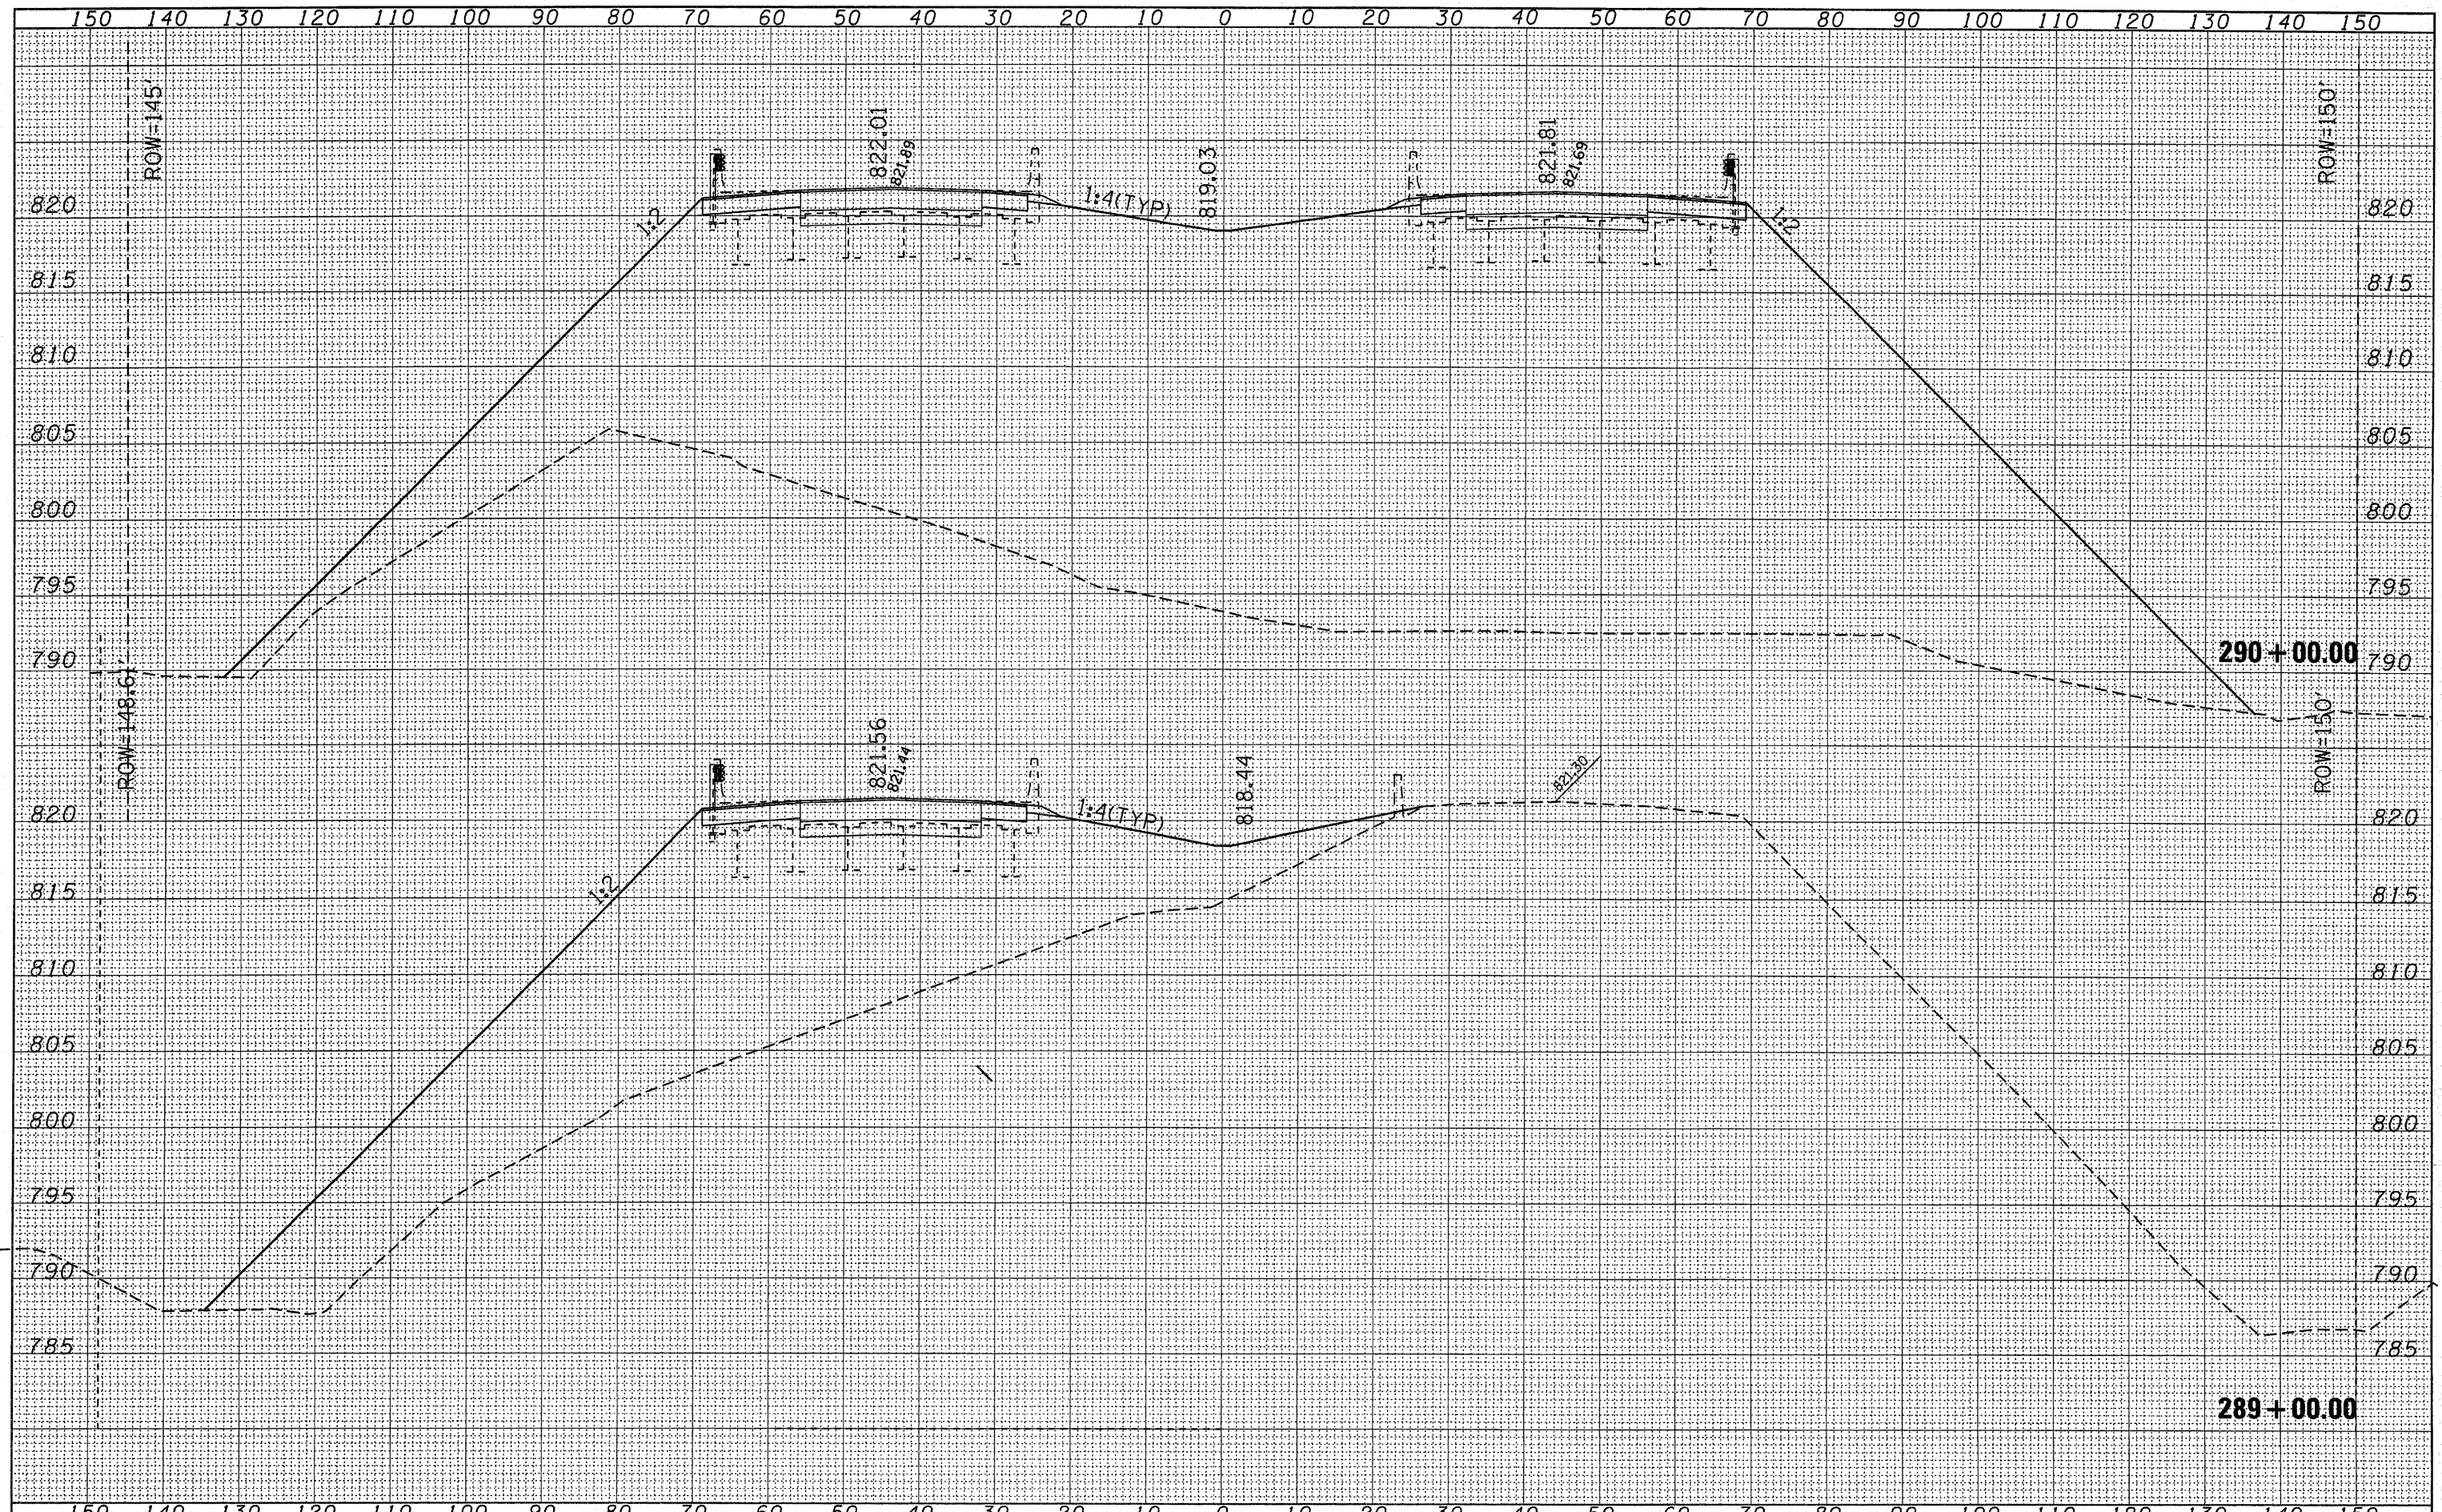

FILE NAME = D366862-SHT-XSSHT.DGN	USER NAME = ---	DESIGNED - JKC	REVISED -	STATE OF ILLINOIS DEPARTMENT OF TRANSPORTATION	CROSS SECTIONS			F.A.I. RTE. 57	SECTION [27-1]VBR & VBR-13DM	COUNTY FORD	TOTAL SHEETS 28	SHEET NO. 27
PLOT SCALE = 1"=10'	CHECKED - JKC	REVISED -	REVISED -		SCALE: 1"=10'	SHEET NO. OF SHEETS	STA. 289+00.00 TO STA. 290+00.00	CONTRACT NO. 66862				
PLOT DATE = 11/20/08	DATE - 11/08	REVISED -	REVISED -		FED. ROAD DIST. NO. [ILLINOIS] FED. AID PROJECT							