


DATE	
BY	
SURVEYED	
PLOTTED	
TEMPLATE	
AREAS	
CHECKED	
FINAL SURVEY NOTE BOOK NO.	

DATE	
BY	
SURVEYED	
PLOTTED	
TEMPLATE	
AREAS	
CHECKED	
FINAL SURVEY NOTE BOOK NO.	

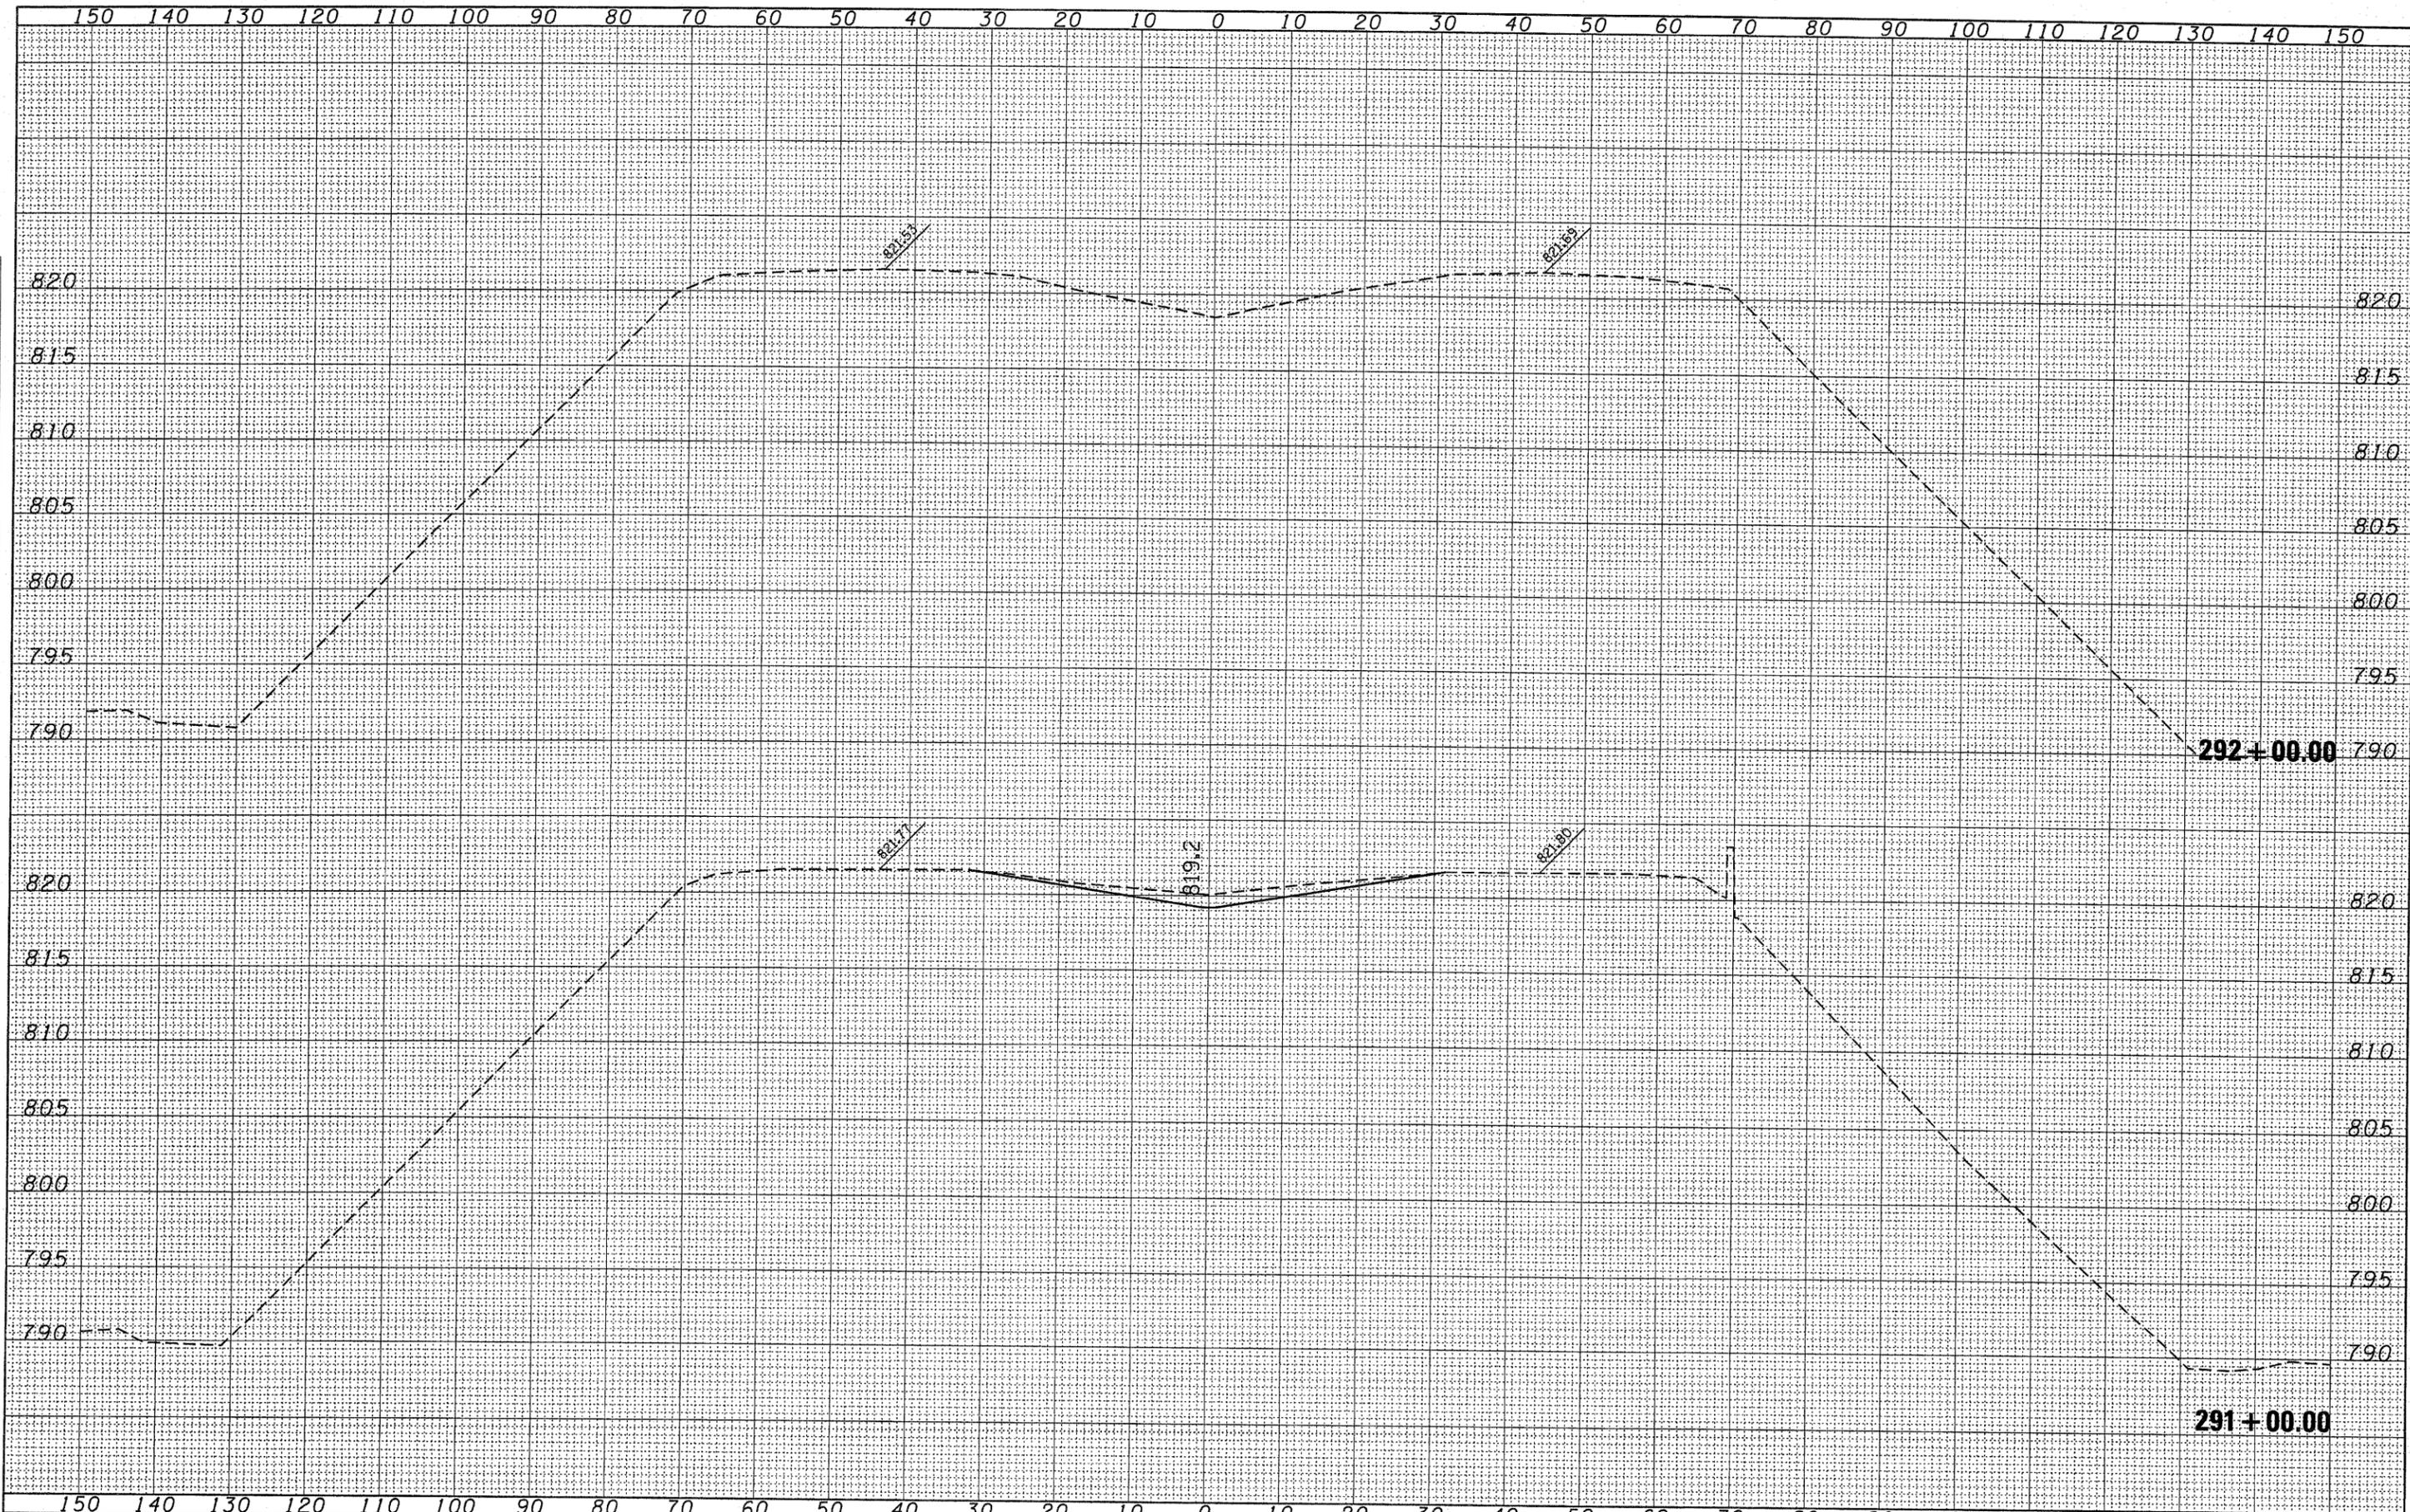

FILE NAME =
D366862-SHT-XSSHT.DGN

USER NAME = ---
DESIGNED - JKC
DRAWN - LAG
CHECKED - JKC
DATE - 11/08

REVISED -
REVISED -
REVISED -
REVISED -

**STATE OF ILLINOIS
DEPARTMENT OF TRANSPORTATION**

CROSS SECTIONS
SCALE: 1"=10'
SHEET NO. OF SHEETS STA. 291+00.00 TO STA. 292+00.00

F.A.I. RTE.	SECTION	COUNTY	TOTAL SHEETS	SHEET NO.
57	[(27-1)VBR & VBR-1]DM	FORD	28	28
CONTRACT NO. 66862				
FED. ROAD DIST. NO.		ILLINOIS FED. AID PROJECT		