


WEST OF IL 89 TO WEST OF IL 251


EXISTING
TYPICAL SECTION

EXISTING
TYPICAL SECTION

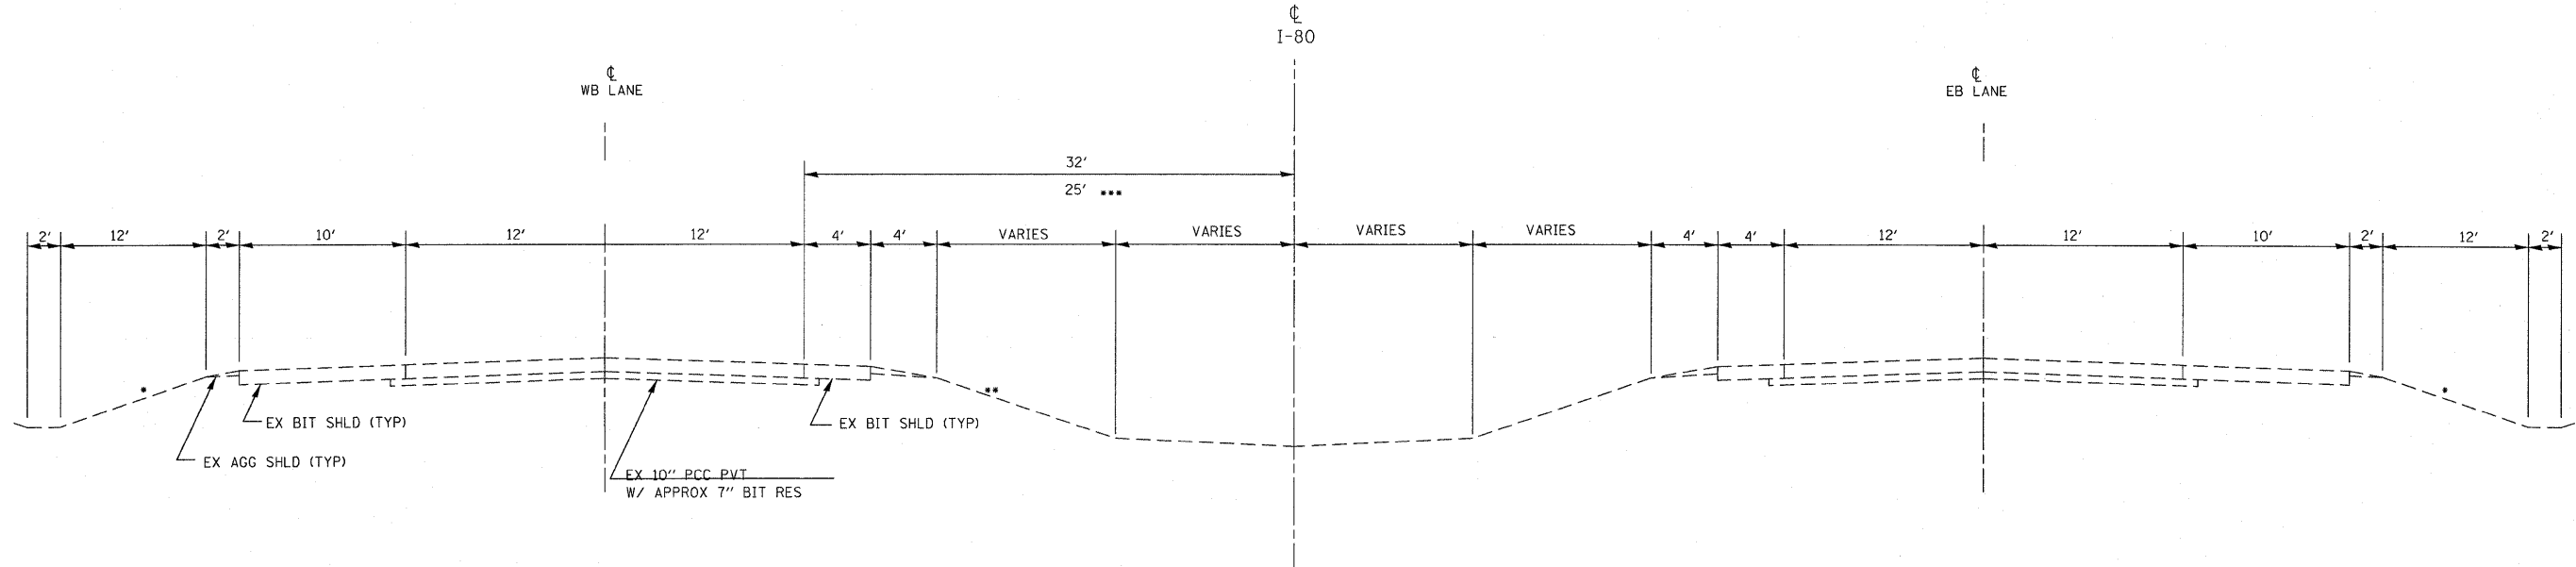

PROPOSED
TYPICAL SECTION

PROPOSED
TYPICAL SECTION

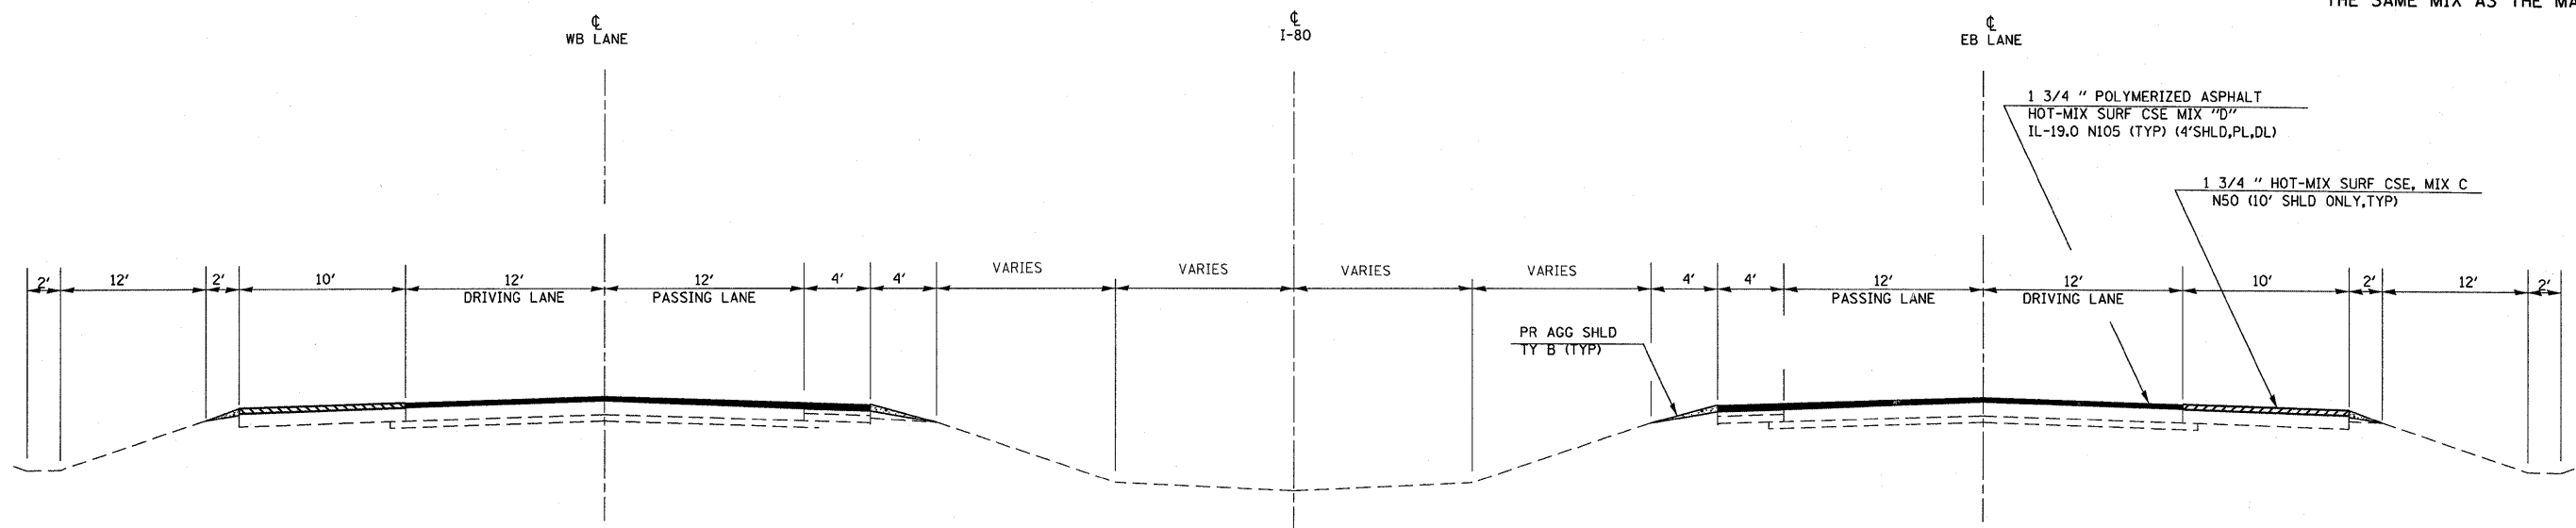

4' SHOULDERS WILL BE PAVED WITH THE SAME MIX AS THE MAINLINE.

NOTE ON STATIONING:
THE ALIGNMENT AND TIE SHEETS SHOW THE OLD STATIONING ALONG I-80. ALL THE BRIDGE PLANS AND THE ROADWAY WORK NEAR THE BRIDGE PLANS WERE DEVELOPED USING THIS OLD STATIONING, WHILE THE REST OF THE ROADWAY IS USING CURRENT STATIONING. THE THREE AREAS OF INTEREST ON THIS PROJECT WHICH USED THE OLD STATIONING AND THEIR CORRESPONDING NEW STATIONING ARE AS FOLLOWS:

STA 1429+35.20 TO STA 1442+10.20(NEW)/STA 3279+75 TO STA 3292+50(OLD)
STA 1603+61.79 TO STA 1620+36.79(NEW)/STA 3454+00 TO STA 3470+75(OLD)
STA 1752+63.97 TO STA 1768+63.97(NEW)/STA 3603+00 TO STA 3619+00(OLD)

SEE PLANS SHEETS FOR CLARITY

PROPOSED TYPICAL SECTION

STA 1405+64 TO STA 1803+19*
STA EQS.:
STA 1544+87.78(BK)=1544+88.38(AH)
STA 1660+83.19(BK)=1660+82.35(AH)

***SEE OTHER TYPICAL SECTIONS FOR WORK NEAR STRUCTURES TO BE REMOVED/REPLACED BETWEEN THE FOLLOWING STATIONS:**

STA 1429+35.20 TO STA 1442+10.20
STA 1603+61.79 TO STA 1620+36.79
STA 1752+63.97 TO STA 1768+63.97
(SEE NOTE ON STATIONING ON THE BOTTOM LEFT OF THIS PAGE)

**06-[7BR&BR-1,7VB-M,6BR&6,7 RS-1 & 1

FILE NAME =	USER NAME = braboygo	DESIGNED -	REVISED -
et:\pwork\pwork\braboygo\d0112640\d368	908-shd-details.DGN	DRAWN -	REVISED -
	PLOT SCALE = 50.7353' / IN.	CHECKED -	REVISED -
	PLOT DATE = Sep 07, 2009 - 02:16:53 PM	DATE -	REVISED -

**STATE OF ILLINOIS
DEPARTMENT OF TRANSPORTATION**

TYPICAL SECTIONS

SCALE: _____ SHEET NO. ___ OF ___ SHEETS STA. _____ TO STA. _____

F.A. RTE.	SECTION	COUNTY	TOTAL SHEETS	SHEET NO.
I-80	**	BUREAU	344	8
			CONTRACT NO. 66908	
ILLINOIS FED. AID PROJECT				