


P:\602429\I-80\road\602429_20_b\Z03703TYP1.dgn

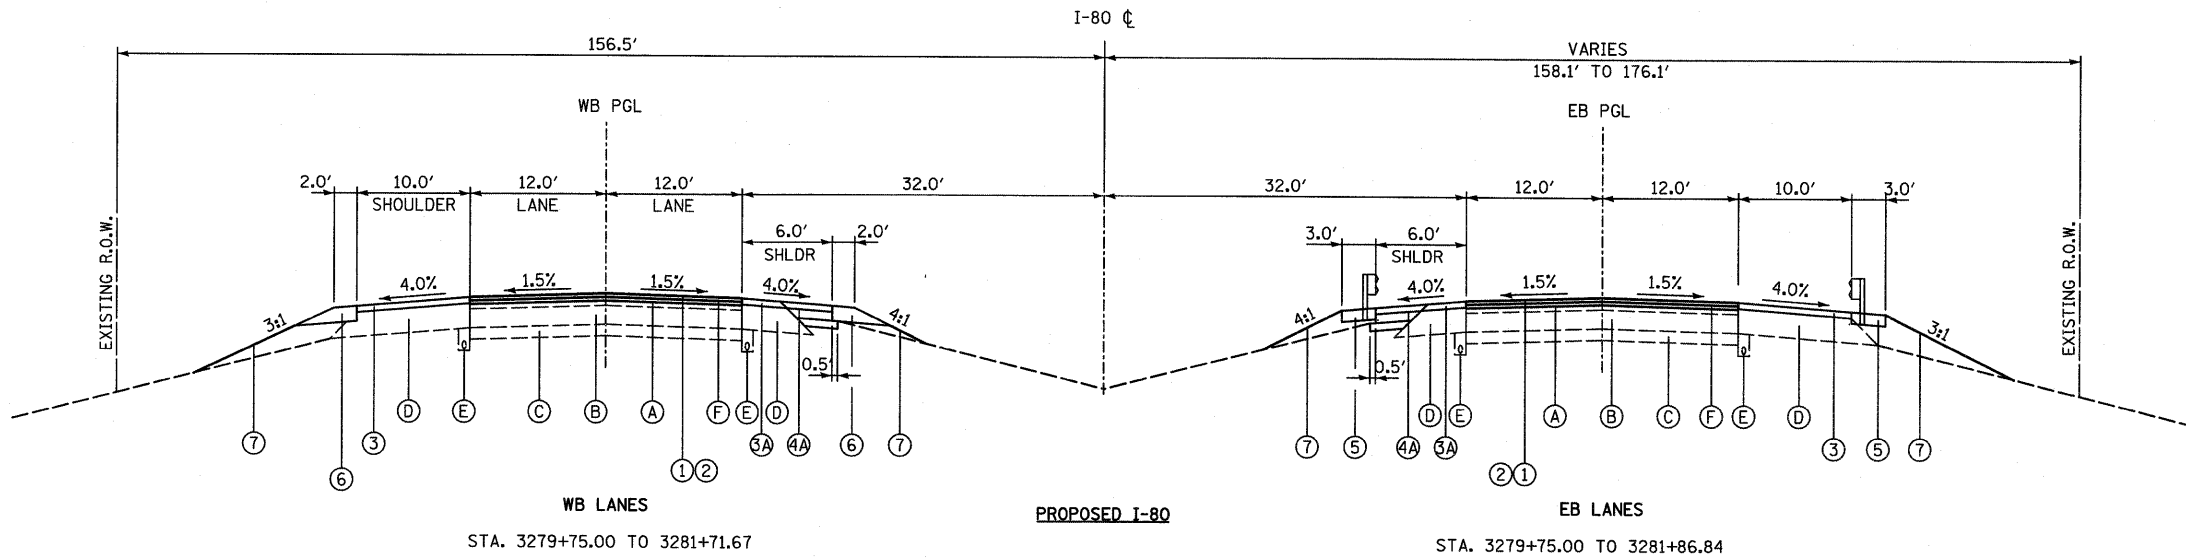


EXISTING LEGEND

- (A) EXISTING HOT-MIX ASPHALT OVERLAYS
- (B) EXISTING 10" PCC PAVEMENT
- (C) EXISTING 6" GRANULAR SUB-BASE
- (D) EXISTING STABILIZED SHOULDERS
- (E) EXISTING 4" PIPE UNDERDRAIN
- (F) EXISTING 2" POLYMERIZED SURFACE COURSE

PROPOSED LEGEND

- (1) MAINLINE RESURFACING, 1 3/4" INCLUDES: 1 3/4" POLYMERIZED HOT-MIX ASPHALT SURFACE COURSE, MIX "D", N105
- (2) POLYMERIZED LEVELING BINDER (MACHINE METHOD), N90 (3/4" MIN. VARIABLE DEPTH) (AS NECESSARY)
- (3) SHOULDER RESURFACING, 1 3/4" INCLUDES: 1 3/4" HOT-MIX ASPHALT SURFACE COURSE, MIX "C", N50
- (3A) SHOULDER RESURFACING, 1 3/4" INCLUDES: 1 3/4" POLYMERIZED HOT-MIX ASPHALT SURFACE COURSE, MIX "D", N105
- (4) FULL-DEPTH HOT-MIX ASPHALT SHOULDERS, 12" INCLUDES: 1 3/4" HOT-MIX ASPHALT SURFACE COURSE, MIX "C", N50 10 1/4" HOT-MIX ASPHALT BINDER COURSE, IL-19.0, N50 6" AGGREGATE BASE COURSE, TYPE A
- (4A) FULL-DEPTH HOT-MIX ASPHALT SHOULDERS, 12" INCLUDES: 1 3/4" POLYMERIZED HOT-MIX ASPHALT SURFACE COURSE, MIX "D", N105 10 1/4" HOT-MIX ASPHALT BINDER COURSE, IL-19.0, N90 6" AGGREGATE BASE COURSE, TYPE A
- (5) GUARDRAIL STABILIZATION HOT-MIX ASPHALT SHOULDERS 6"
- (6) AGGREGATE SHOULDERS, TYPE B 8"
- (7) PROPOSED GROUND LINE

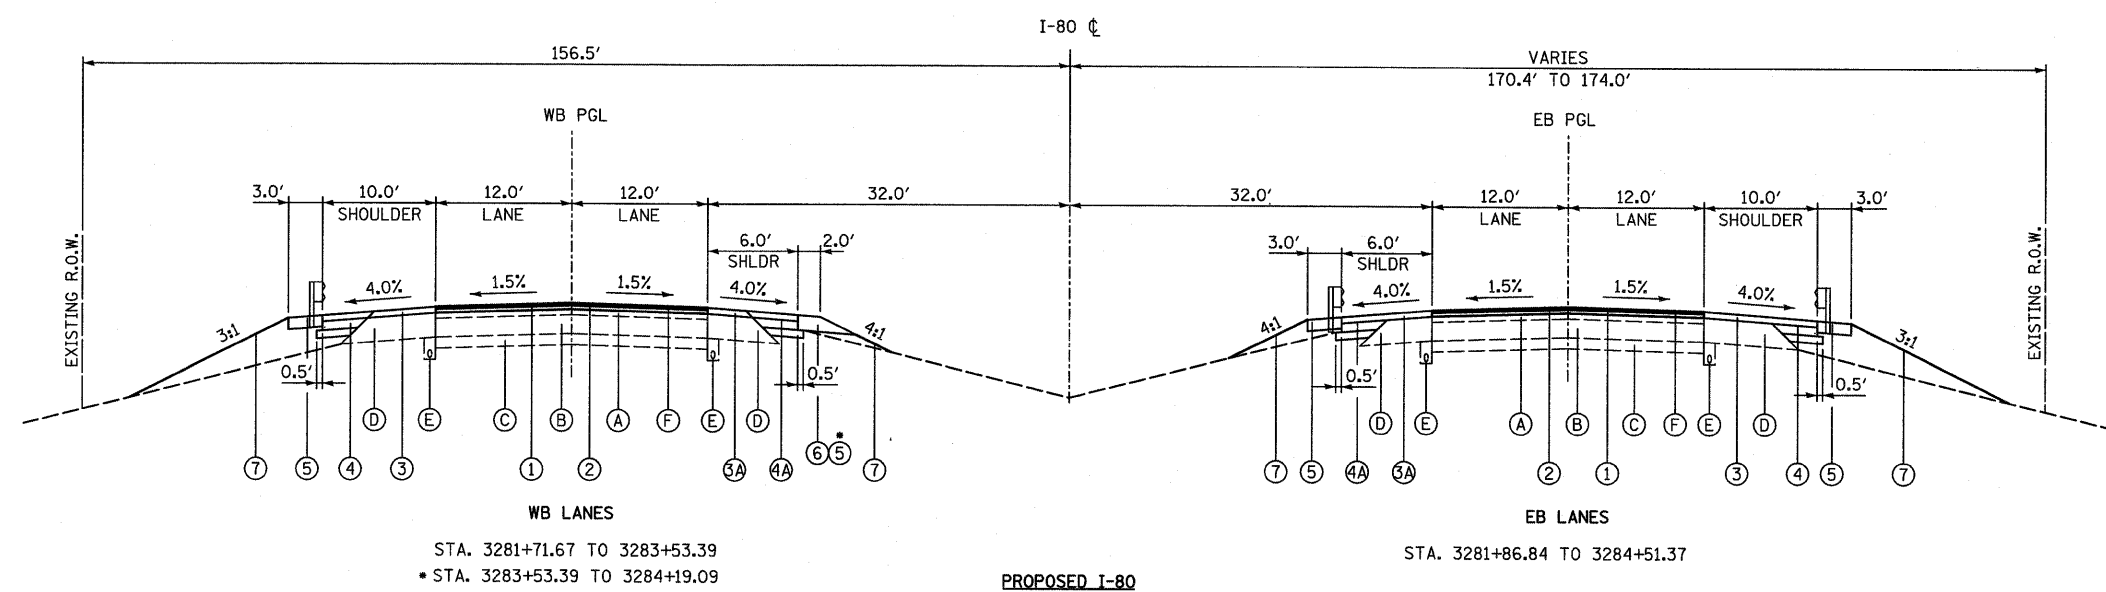

PROPOSED I-80
 BRIDGE OMISSION:
 EASTBOUND: STA. 3284+51.37 TO 3286+23.20
 WESTBOUND: STA. 3284+19.09 TO 3285+91.42

TYLIN INTERNATIONAL

USER NAME = #USER#	DESIGNED - CAC	REVISED -
PLOT SCALE = #SCALE#	DRAWN - CAC	REVISED -
PLOT DATE = 8/14/2009	CHECKED - JDF	REVISED -
	DATE - 08/14/2009	REVISED -

STATE OF ILLINOIS
DEPARTMENT OF TRANSPORTATION

F.A.I. ROUTE 80 (I-80)
EXISTING AND PROPOSED TYPICAL SECTIONS

SCALE: NONE SHEET NO. 1 OF 2 SHEETS STA. TO STA.

F.A.I. RTE. 80	SECTION	COUNTY	TOTAL SHEETS 9	SHEET NO. 9
FED. ROAD DIST. NO.		ILLINOIS FED. AID PROJECT		
06-17BR & BR-1,7VB-M, 6BR & 6, 7 RS-1 & 11		CONTRACT NO. 66908		