

BRIDGE OMISSION: STA. 3284+19.09 TO STA. 3285+91.42
 STA. 3285+91.42 TO STA. 3288+32.46

BRIDGE OMISSION: STA. 3284+51.37 TO STA. 3286+23.20
 STA. 3286+23.20 TO STA. 3286+88.98
 * STA. 3286+88.98 TO STA. 3288+48.17


PROPOSED I-80
 BRIDGE OMISSION:
 EASTBOUND: STA. 3284+51.37 TO STA. 3286+23.20
 WESTBOUND: STA. 3284+19.09 TO STA. 3285+91.42

EXISTING LEGEND

- (A) EXISTING HOT-MIX ASPHALT OVERLAYS
- (B) EXISTING 10" PCC PAVEMENT
- (C) EXISTING 6" GRANULAR SUB-BASE
- (D) EXISTING STABILIZED SHOULDERS
- (E) EXISTING 4" PIPE UNDERDRAIN
- (F) EXISTING 2" POLYMERIZED SURFACE COURSE

PROPOSED LEGEND

- (1) MAINLINE RESURFACING, 1 3/4" INCLUDES: 1 3/4" POLYMERIZED HOT-MIX ASPHALT SURFACE COURSE, MIX "D", N105
- (2) POLYMERIZED LEVELING BINDER (MACHINE METHOD), N90 (3/4" MIN. VARIABLE DEPTH) (AS NECESSARY)
- (3) SHOULDER RESURFACING, 1 3/4" INCLUDES: 1 3/4" HOT-MIX ASPHALT SURFACE COURSE, MIX "C", N50
- (3A) SHOULDER RESURFACING, 1 3/4" INCLUDES: 1 3/4" POLYMERIZED HOT-MIX ASPHALT SURFACE COURSE, MIX "D", N105
- (4) FULL-DEPTH HOT-MIX ASPHALT SHOULDERS, 12" INCLUDES: 1 3/4" HOT-MIX ASPHALT SURFACE COURSE, MIX "C", N50 10 1/4" HOT-MIX ASPHALT BINDER COURSE, IL-19.0, N50 6" AGGREGATE BASE COURSE, TYPE A
- (4A) FULL-DEPTH HOT-MIX ASPHALT SHOULDERS, 12" INCLUDES: 1 3/4" POLYMERIZED HOT-MIX ASPHALT SURFACE COURSE, MIX "D", N105 10 1/4" HOT-MIX ASPHALT BINDER COURSE, IL-19.0, N90 6" AGGREGATE BASE COURSE, TYPE A
- (5) GUARDRAIL STABILIZATION HOT-MIX ASPHALT SHOULDERS 6"
- (6) AGGREGATE SHOULDERS, TYPE B 8"
- (7) PROPOSED GROUND LINE

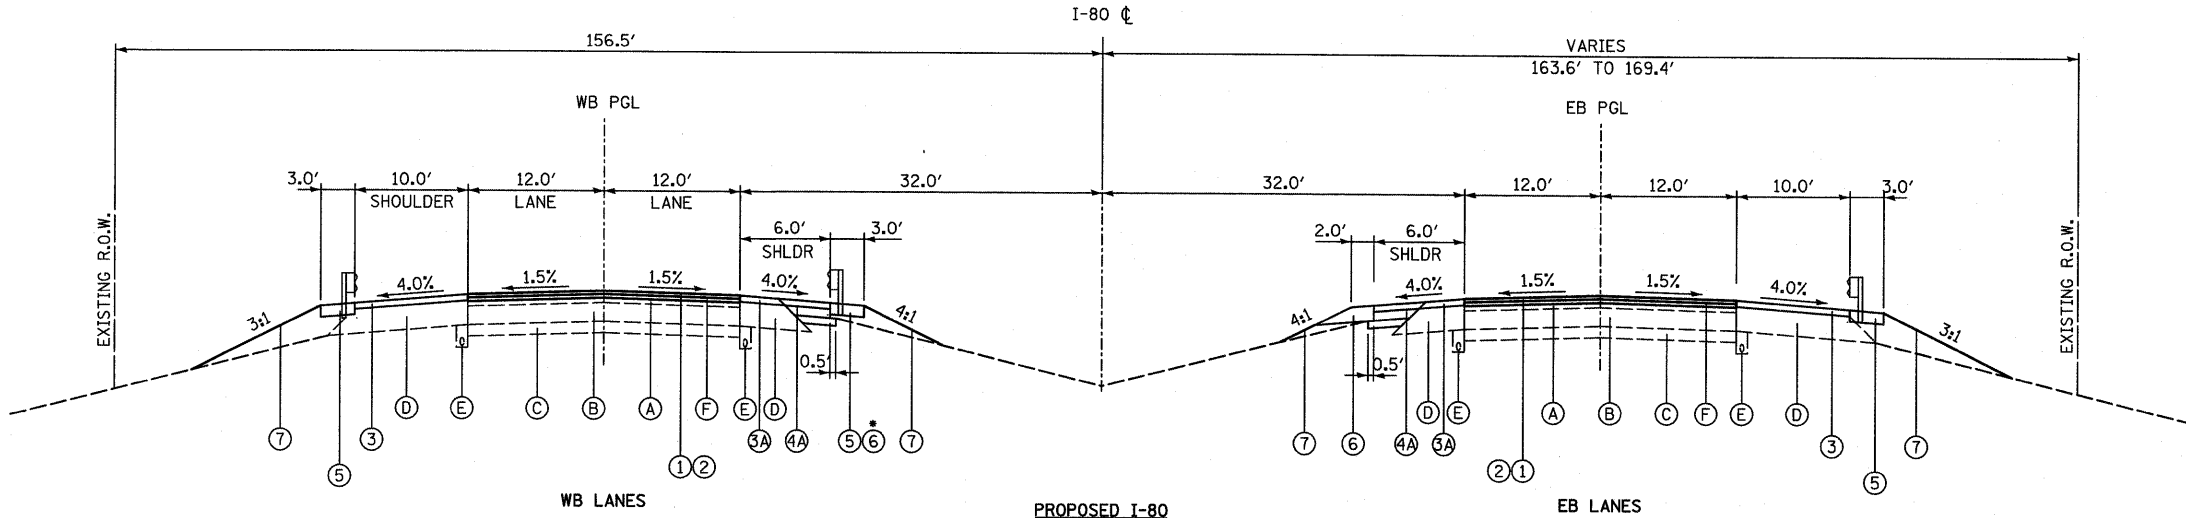

STA. 3288+32.46 TO STA. 3291+66.71
 * STA. 3288+66.71 TO STA. 3292+50.00

STA. 3288+48.17 TO STA. 3292+50.00

PROPOSED I-80

TYLIN INTERNATIONAL USER NAME = #USER# PLOT SCALE = #SCALE# PLOT DATE = 8/14/2009	DESIGNED - CAC	REVISED -	STATE OF ILLINOIS DEPARTMENT OF TRANSPORTATION	F.A.I. ROUTE 80 (I-80) EXISTING AND PROPOSED TYPICAL SECTIONS		F.A.I. RTE. 80	SECTION *	COUNTY	TOTAL SHEETS NO.	SHEET NO.
	DRAWN - CAC	REVISED -		SCALE: NONE	SHEET NO. 2 OF 2 SHEETS	STA.	TO STA.	BUREAU	394	10
	CHECKED - JDF	REVISED -						CONTRACT NO. 66908		
DATE - 08/14/2009	REVISED -					FED. ROAD DIST. NO.		ILLINOIS FED. AID PROJECT		
								* 06-17BR & BR-1,7VB-M, GBR & 6, 7 RS-1 & 11		