



**PROPOSED I-80**  
 STA. 3603+00.00 TO 3604+86.47      STA. 3603+00.00 TO 3603+21.13 •

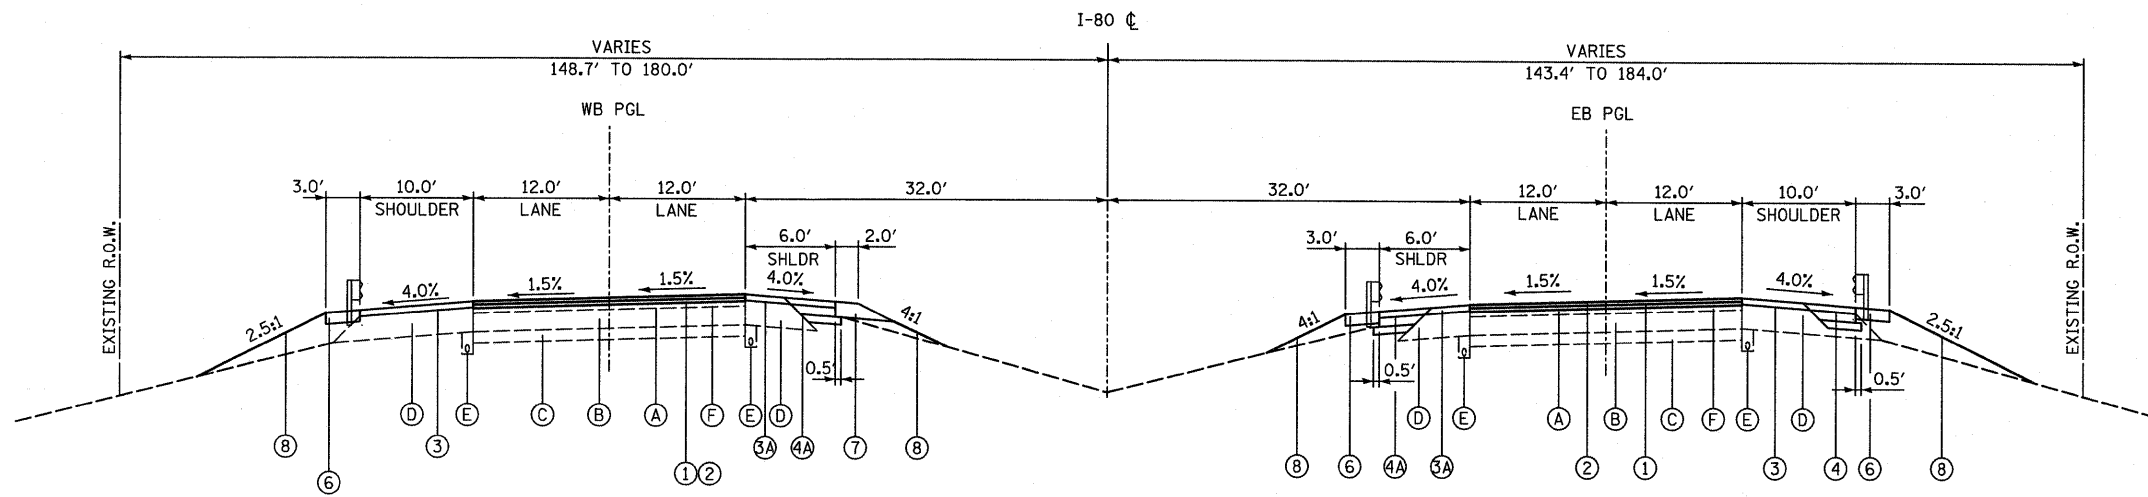

**PROPOSED I-80**  
 STA. 3604+86.47 TO 3606+14.56

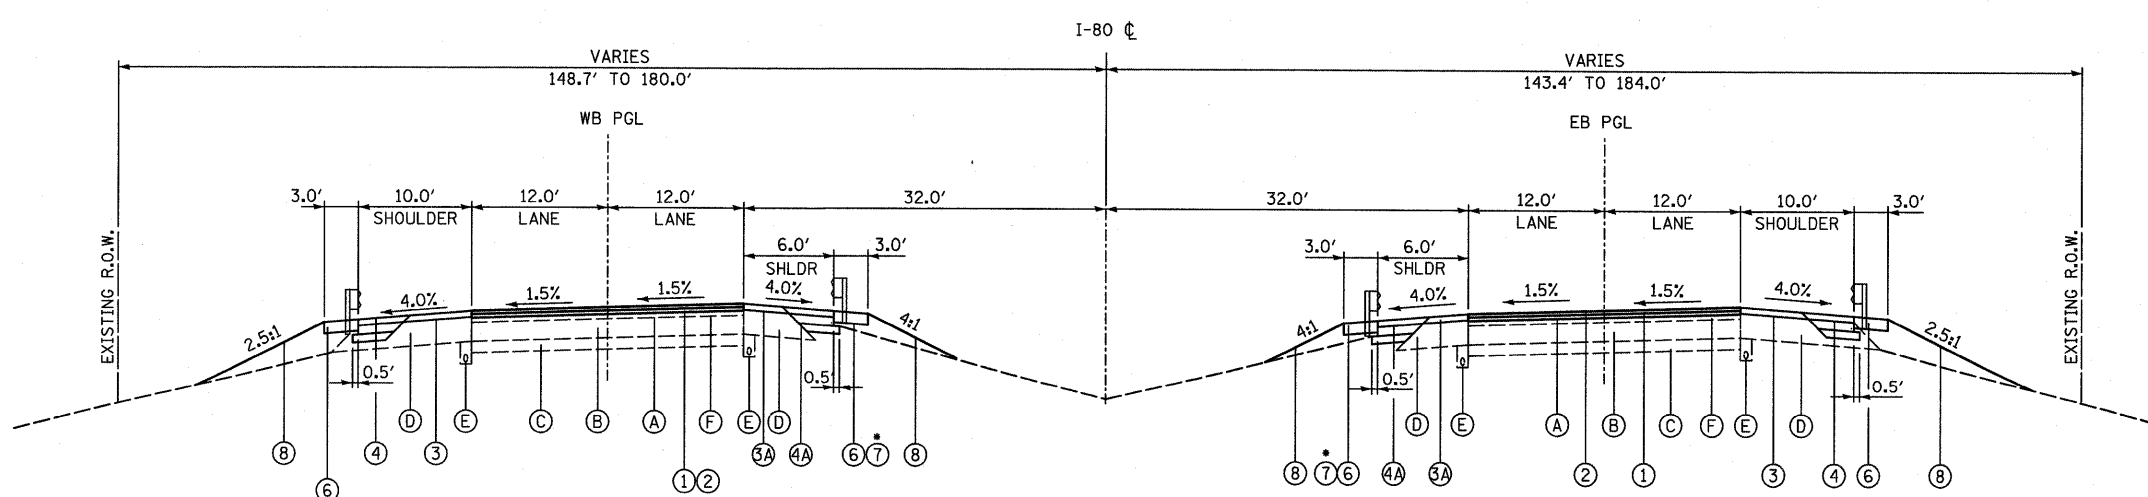

**PROPOSED I-80**  
 STA. 3606+14.56 TO 3607+65.38 •      STA. 3606+14.56 TO 3607+66.39  
 BRIDGE OMISSION STA. 3607+66.39 TO 3610+46.89  
 STA. 3610+46.89 TO 3611+18.59

**EXISTING LEGEND**

- (A) EXISTING BITUMINOUS OVERLAYS
- (B) EXISTING 10" PCC PAVEMENT
- (C) EXISTING 6" GRANULAR SUB-BASE
- (D) EXISTING STABILIZED SHOULDERS
- (E) EXISTING 4" PIPE UNDERDRAIN
- (F) EXISTING 2" POLYMERIZED SURFACE COURSE

**PROPOSED LEGEND**

- (1) MAINLINE RESURFACING, 1 3/4" INCLUDES: 1 3/4" POLYMERIZED HOT-MIX ASPHALT SURFACE COURSE, MIX "D", N105
- (2) POLYMERIZED LEVELING BINDER (MACHINE METHOD), N90 (3/4" MIN. VARIABLE DEPTH) (AS NECESSARY)
- (3) SHOULDER RESURFACING, 1 3/4" INCLUDES: 1 3/4" HOT-MIX ASPHALT SURFACE COURSE, MIX "C", N50
- (3A) SHOULDER RESURFACING, 1 3/4" INCLUDES: 1 3/4" POLYMERIZED HOT-MIX ASPHALT SURFACE COURSE, MIX "D", N105
- (4) FULL-DEPTH HOT-MIX ASPHALT SHOULDERS, 12" INCLUDES: 1 3/4" HOT-MIX ASPHALT SURFACE COURSE, MIX "C", N50 10 1/4" HOT-MIX ASPHALT BINDER COURSE, IL-19.0, N50 6" AGGREGATE BASE COURSE, TYPE A
- (4A) FULL-DEPTH HOT-MIX ASPHALT SHOULDERS, 12" INCLUDES: 1 3/4" POLYMERIZED HOT-MIX ASPHALT SURFACE COURSE, MIX "D", N105 10 1/4" HOT-MIX ASPHALT BINDER COURSE, IL-19.0, N90 6" AGGREGATE BASE COURSE, TYPE A
- (5) FULL-DEPTH HMA PAVEMENT, 21" INCLUDES: 1 3/4" POLYMERIZED HOT-MIX ASPHALT SURFACE COURSE, MIX "D", N105 2 3/4" POLYMERIZED HOT-MIX ASPHALT BINDER COURSE, N105 12 3/4" HOT-MIX ASPHALT BINDER COURSE, IL-19, N90 4" HOT-MIX ASPHALT BINDER COURSE, N70 12" AGGREGATE BASE
- (6) GUARDRAIL STABILIZATION HOT-MIX ASPHALT SHOULDERS 6"
- (7) AGGREGATE SHOULDERS, TYPE B 8"
- (8) PROPOSED GROUND LINE

**TYLIN INTERNATIONAL**

USER NAME = #USER#	DESIGNED - CAC	REVISED -
PLOT SCALE = #SCALE#	DRAWN - CAC	REVISED -
PLOT DATE = 8/14/2009	CHECKED - JDF	REVISED -
	DATE - 08/14/2009	REVISED -

**STATE OF ILLINOIS  
 DEPARTMENT OF TRANSPORTATION**

**F.A.I. ROUTE 80 (I-80)  
 PROPOSED TYPICAL SECTIONS SHEET 1 OF 2**

SCALE:	SHEET NO. OF SHEETS	STA. TO STA.	F.A.I. RTE. 80	SECTION	COUNTY	TOTAL SHEETS	SHEET NO.
						394	13
			FED. ROAD DIST. NO. [ILLINOIS] FED. AID PROJECT		CONTRACT NO. 66908		