
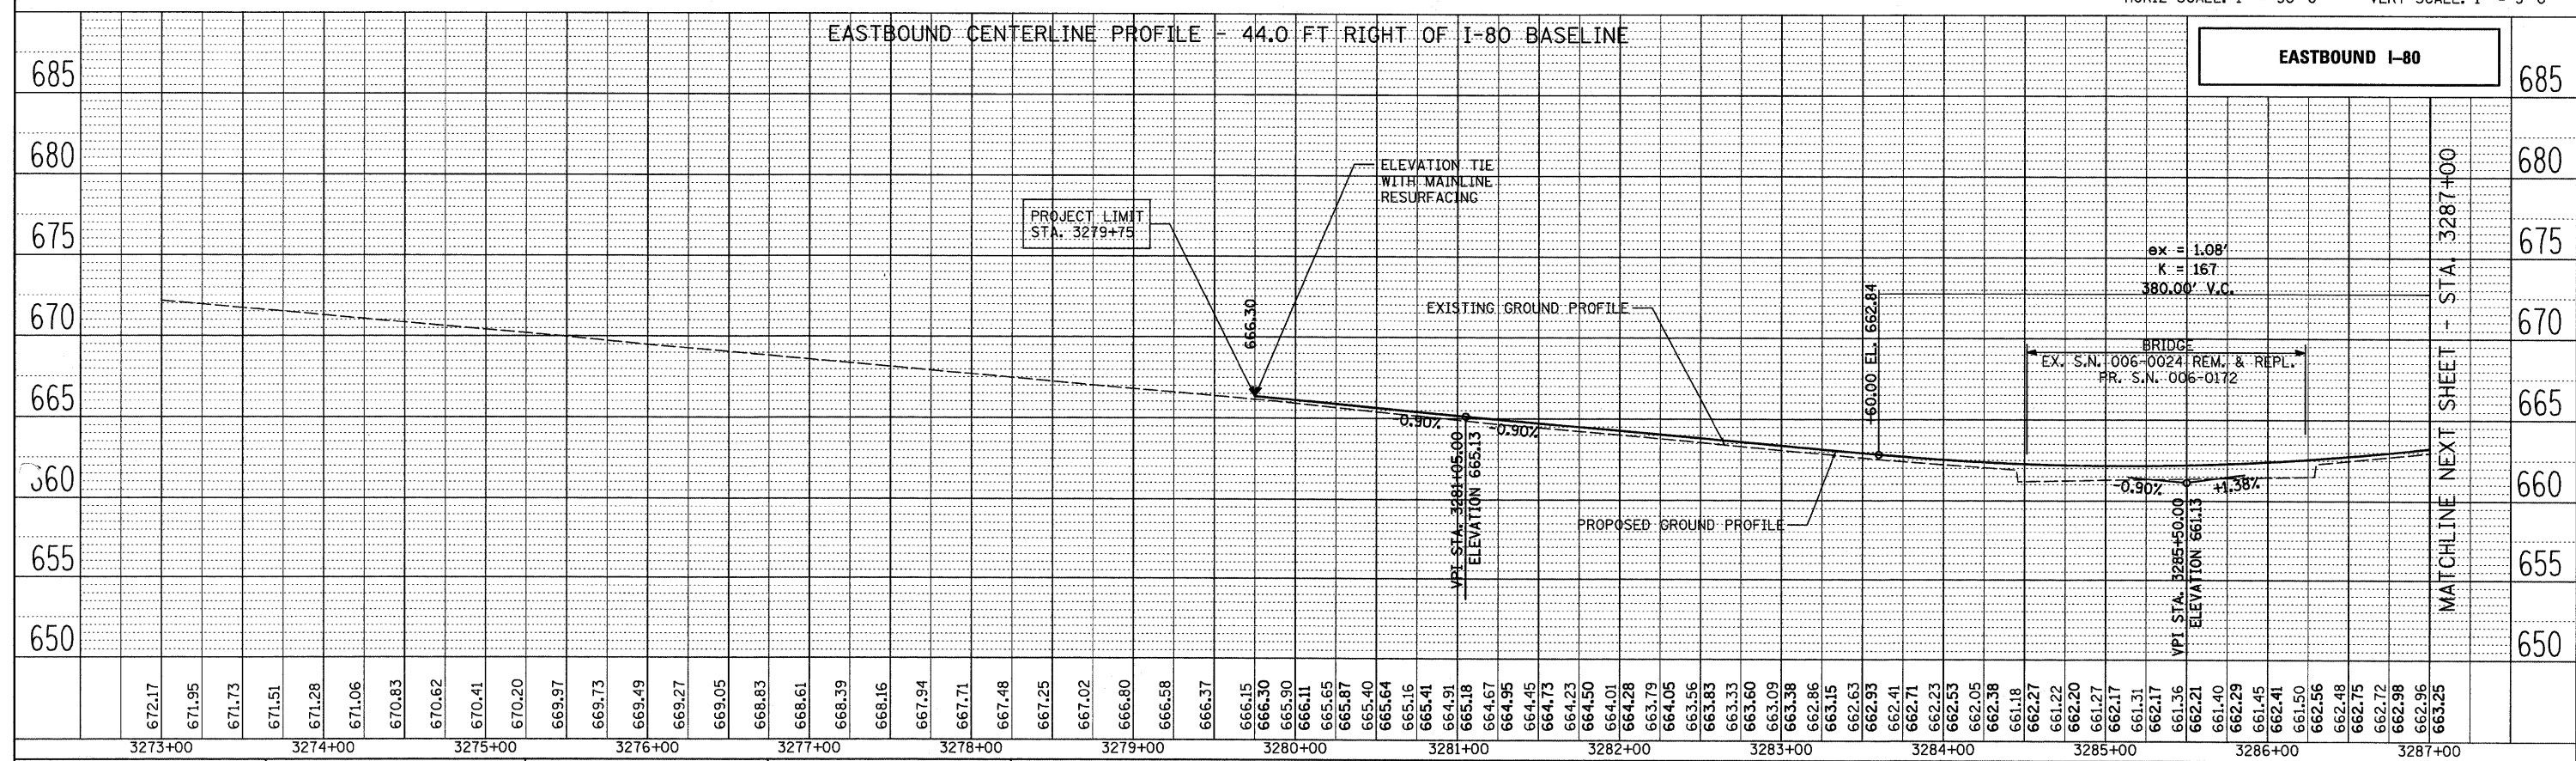
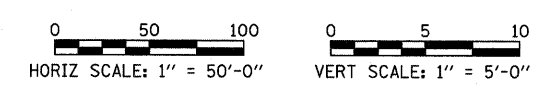


L-111  
 PROJECT NO.  
 ALIGNMENT CHECKED  
 NOTE BOOK NO.  
 CHECKED  
 DATE  
 FILE NAME  
 NO.

L-111  
 PROJECT NO.  
 GRADES CHECKED  
 NOTE BOOK NO.  
 CHECKED  
 DATE  
 NOTATIONS CHK'D  
 NO.

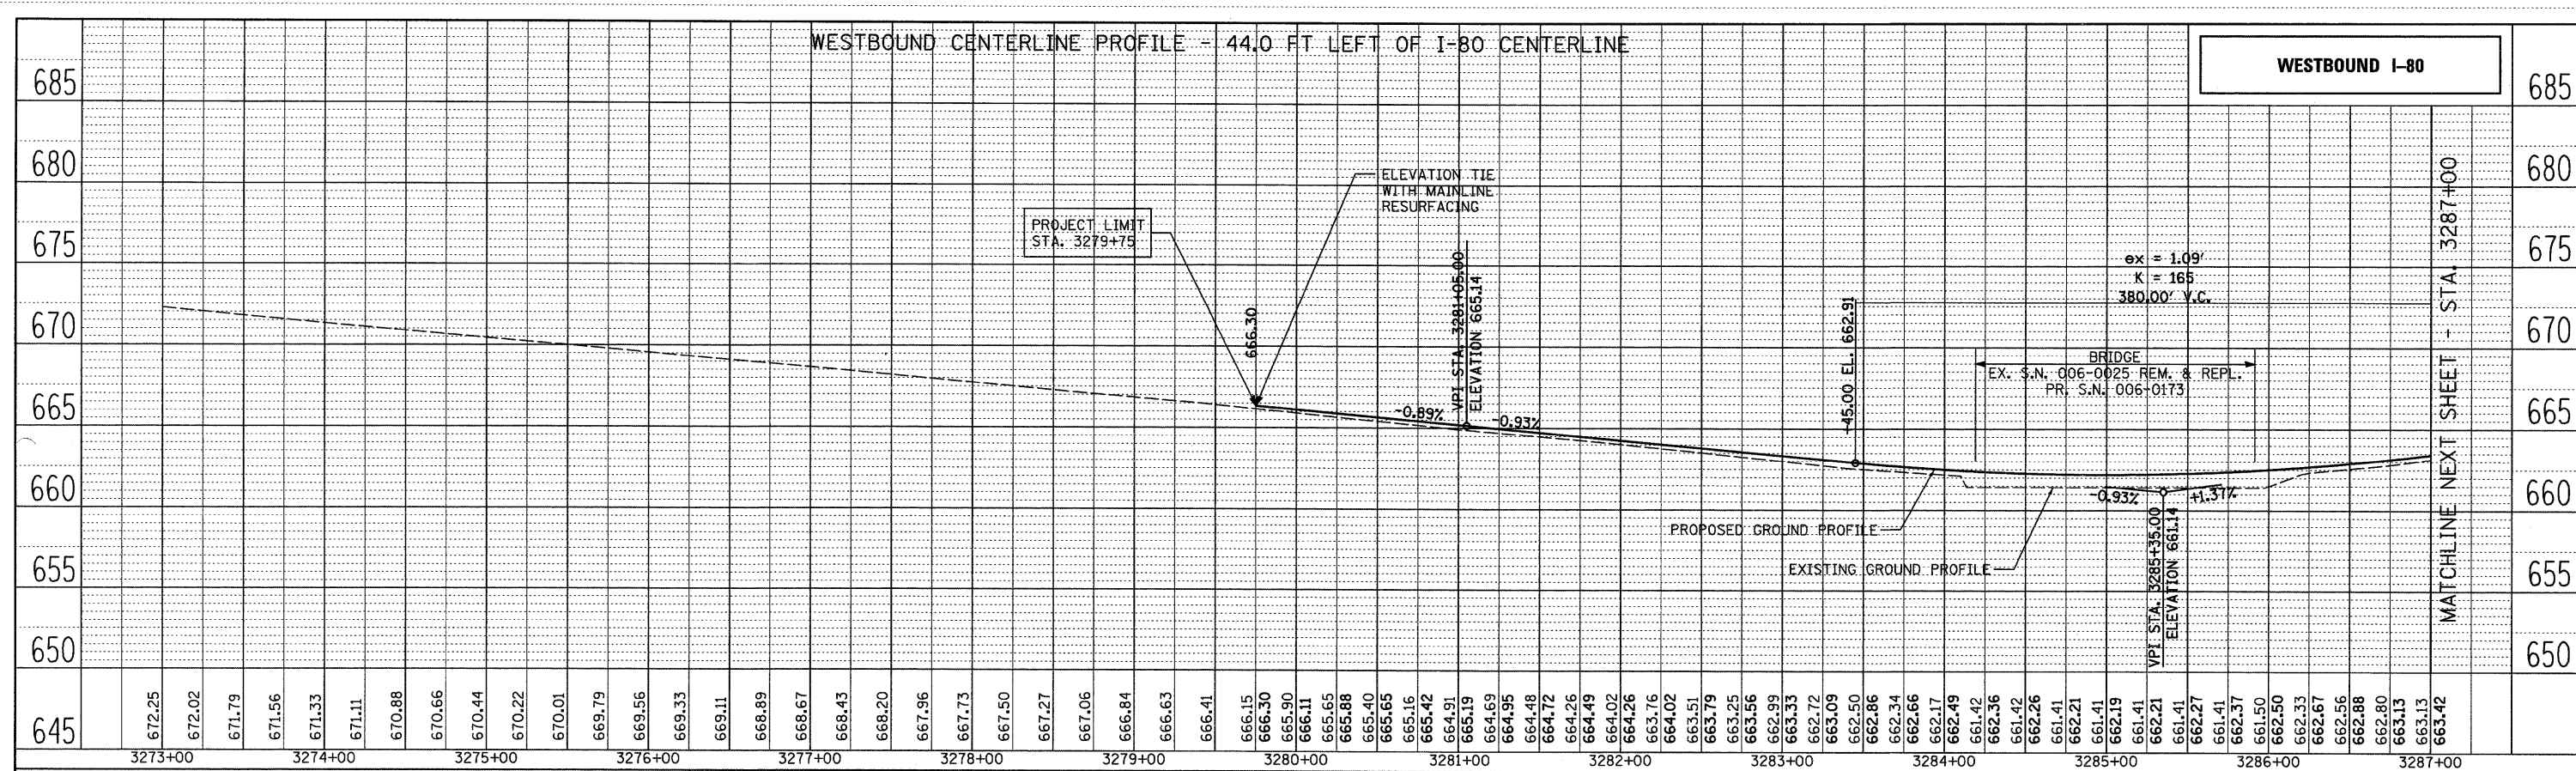

<b>TYLIN INTERNATIONAL</b> USER NAME = #USER# PLOT SCALE = #SCALE# PLOT DATE = 8/14/2009	DESIGNED - CAC DRAWN - CAC CHECKED - JDF DATE - 08/14/2009	REVISED - REVISED - REVISED - REVISED -	<b>STATE OF ILLINOIS          DEPARTMENT OF TRANSPORTATION</b> <b>F.A.I. ROUTE 80 (I-80)          EXISTING AND PROPOSED PROFILES</b>	SECTION COUNTY BUREAU CONTRACT NO. 66908	TOTAL SHEETS SHEET NO. 344 / 47
	SCALE: AS SHOWN   SHEET NO. 1 OF 2 SHEETS   STA. 3273+00 TO STA. 3287+00			FED. ROAD DIST. NO.   ILLINOIS FED. AID PROJECT * 06-17BR & BR-1,7VB-M, 6BR & 6, 7 RS-1 & 11	
	8/14/2009 4:09:13 PM				