


- SYMBOLS**
- ▨ Vertical Panel (back to back)
 - ↑ Arrow board
 - ⊥ Sign
 - ↔ Direction indicator barricade with steady burn monodirectional light
 - Drum with steady burn monodirectional light
 - ⊥ Type II barricade, drum, or vertical barricade with steady burn monodirectional light
 - ① Wet temporary pavement marking tape - TY III shall be placed throughout the taper and along-side the work area. The edge lines shall be white and the line near the barrier shall be yellow.

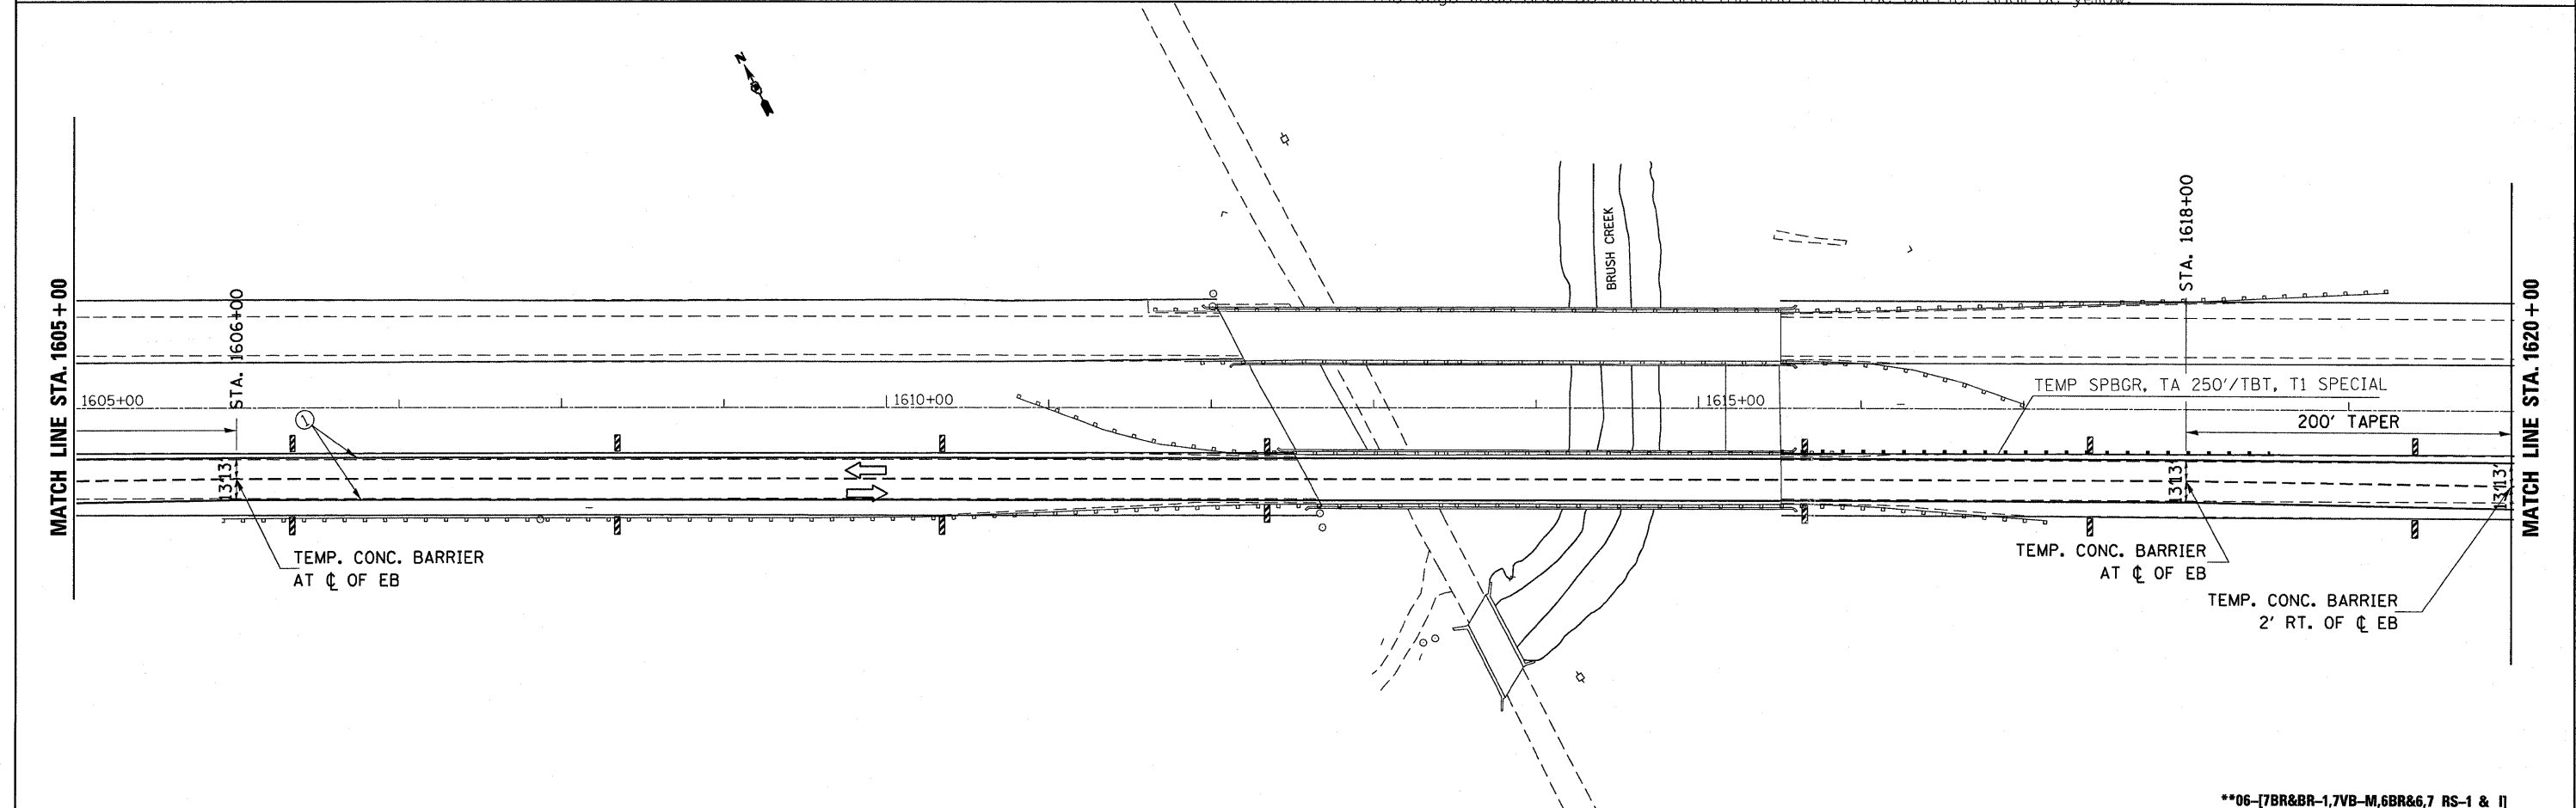

FILE NAME =	USER NAME = braboypc	DESIGNED -	REVISED -	STATE OF ILLINOIS DEPARTMENT OF TRANSPORTATION	STAGE I CONSTRUCTION	F.A. RTE.	SECTION	COUNTY	TOTAL SHEETS	SHEET NO.	
cr:\pwork\PWIDDT\BRABOYPC\d0112640\d365908-sh1-staging.dgn	DRAWN -	REVISED -	REVISED -			I-80	**	BUREAU	344	66	
PLDT SCALE = 50.0000' / IN.	CHECKED -	REVISED -	REVISED -			CONTRACT NO. 66908					
PLDT DATE = Sep 07, 2009 - 01:12:17 PM	DATE -	REVISED -	REVISED -			ILLINOIS FED. AID PROJECT					

**06-[7BR&BR-1,7VB-M,6BR&6,7 RS-1 & I]