


SYMBOLS

- Vertical Panel (back to back)
  - Arrow board
  - Sign
  - Direction Indicator barricade with steady burn monodirectional light
- Drum with steady burn monodirectional light
  - Type II barricade, drum, or vertical barricade with steady burn monodirectional light
  - Wet temporary pavement marking tape - TY III shall be placed throughout the taper and along-side the work area. The edge lines shall be white and the line near the barrier shall be yellow.

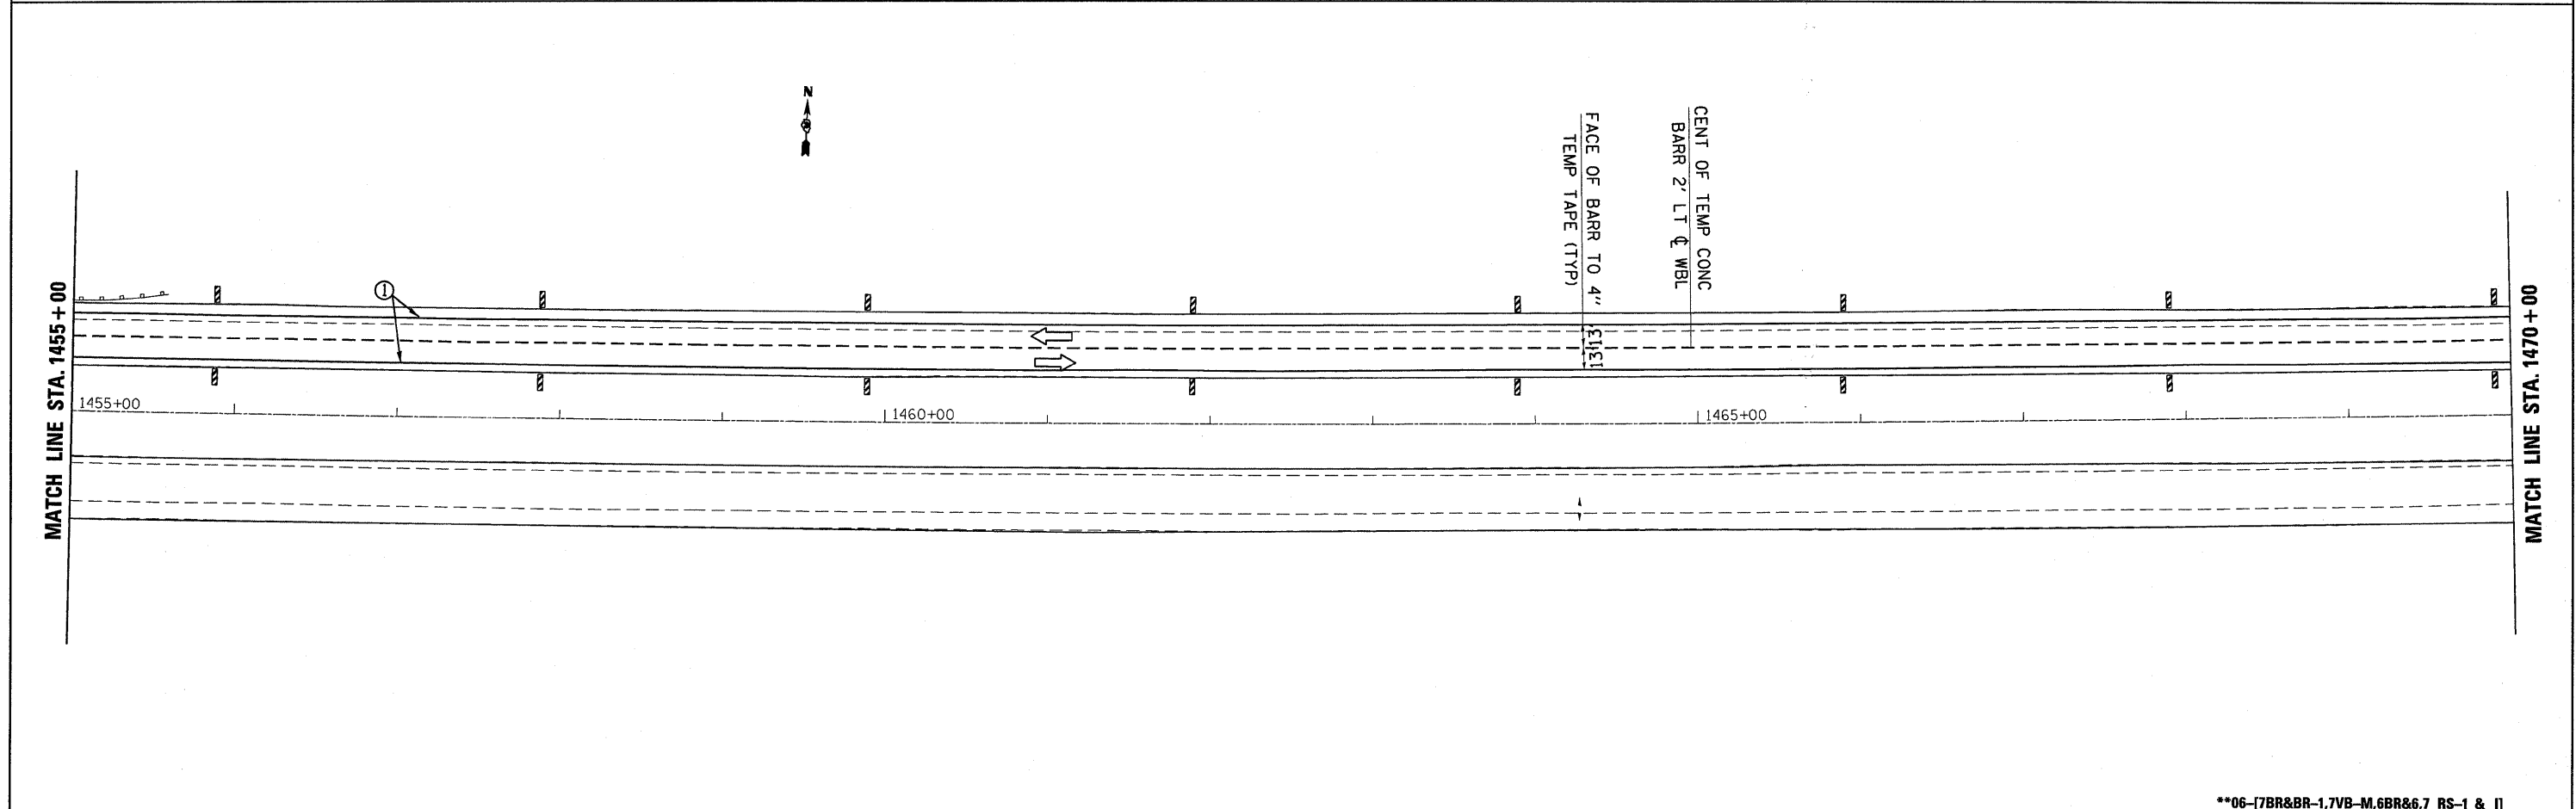

<b>STATE OF ILLINOIS DEPARTMENT OF TRANSPORTATION</b>				<b>STAGE II CONSTRUCTION</b>				<b>**06-(7BR&amp;BR-1,7VB-M,6BR&amp;6,7 RS-1 &amp; I)</b>	
FILE NAME =	USER NAME = braboypc	DESIGNED -	REVISED -	SCALE:	SHEET NO.	OF SHEETS	STA.	TO STA.	
c:\pw_work\VP\WIDOT\BRABOYPC\d0112640\d365908-ah1-staging.dgn		DRAWN -	REVISED -						
		CHECKED -	REVISED -						
		DATE -	REVISED -						
								ILLINOIS FED. AID PROJECT	

F.A. RTE.	SECTION	COUNTY	TOTAL SHEETS	SHEET NO.
I-80	**	BUREAU	344	78
CONTRACT NO. 68908				