


SYMBOLS

- ▨ Vertical Panel (back to back)
- ↑ Arrow board
- ⊥ Sign
- ⇄ Direction indicator barricade with steady burn monodirectional light
- ⊙ Drum with steady burn monodirectional light
- ⊥ Type II barricade, drum, or vertical barricade with steady burn monodirectional light
- ① Wet temporary pavement marking tape - TY III shall be placed throughout the taper and along-side the work area. The edge lines shall be white and the line near the barrier shall be yellow.

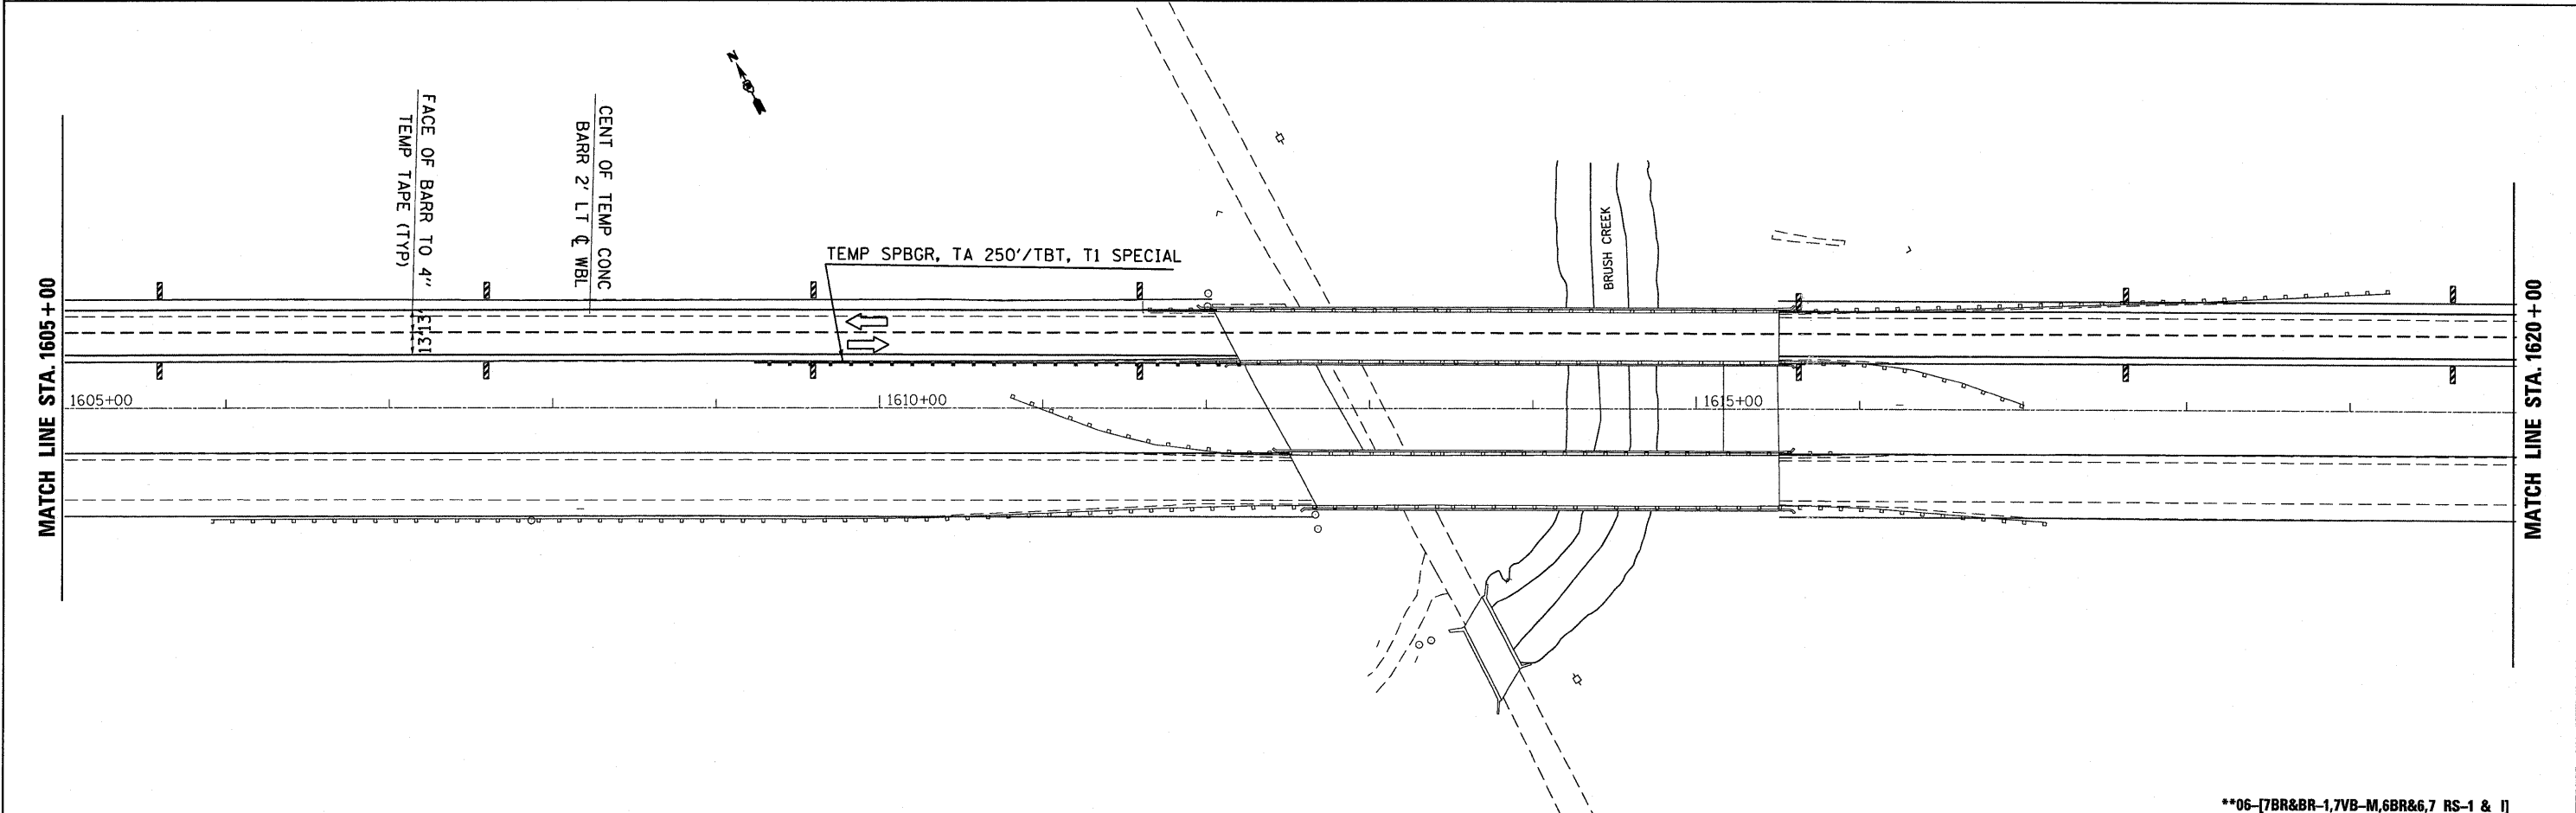

| | | | | | | | | | | | | | | | | | | | | | |
|--|--|----------------------|--|------------|--|-----------|--|---|--|--|--|--|--|---------|--|--------|--|--------------|--|-----------|--|
| FILE NAME = | | USER NAME = braboypc | | DESIGNED - | | REVISED - | | STATE OF ILLINOIS DEPARTMENT OF TRANSPORTATION | | | | F.A. RTE. | | SECTION | | COUNTY | | TOTAL SHEETS | | SHEET NO. | |
| c:\pwork\PWIDOT\BRABOYPC\d0112640\385908-shr-staging.dgn | | DRAWN - | | REVISED - | | REVISED - | | | | | | I-80 | | ** | | BUREAU | | 344 | | 83 | |
| PLOT SCALE = 50.0000' / IN. | | CHECKED - | | REVISED - | | REVISED - | | | | | | SCALE: SHEET NO. OF SHEETS STA. TO STA. | | | | | | | | | |
| PLOT DATE = Sep 07, 2009 - 01:17:24 PM | | DATE - | | REVISED - | | REVISED - | | | | | | ILLINOIS FED. AID PROJECT | | | | | | | | | |

**06-[7BR&BR-1,7VB-M,6BR&6,7 RS-1 & I]

CONTRACT NO. 66908