


SYMBOLS

- Vertical Panel (back to back)
- Arrow board
- Sign
- Direction Indicator barricade with steady burn monodirectional light
- Drum with steady burn monodirectional light
- Type II barricade, drum, or vertical barricade with steady burn monodirectional light
- Wet temporary pavement marking tape - TY III shall be placed throughout the taper and along-side the work area. The edge lines shall be white and the line near the barrier shall be yellow.

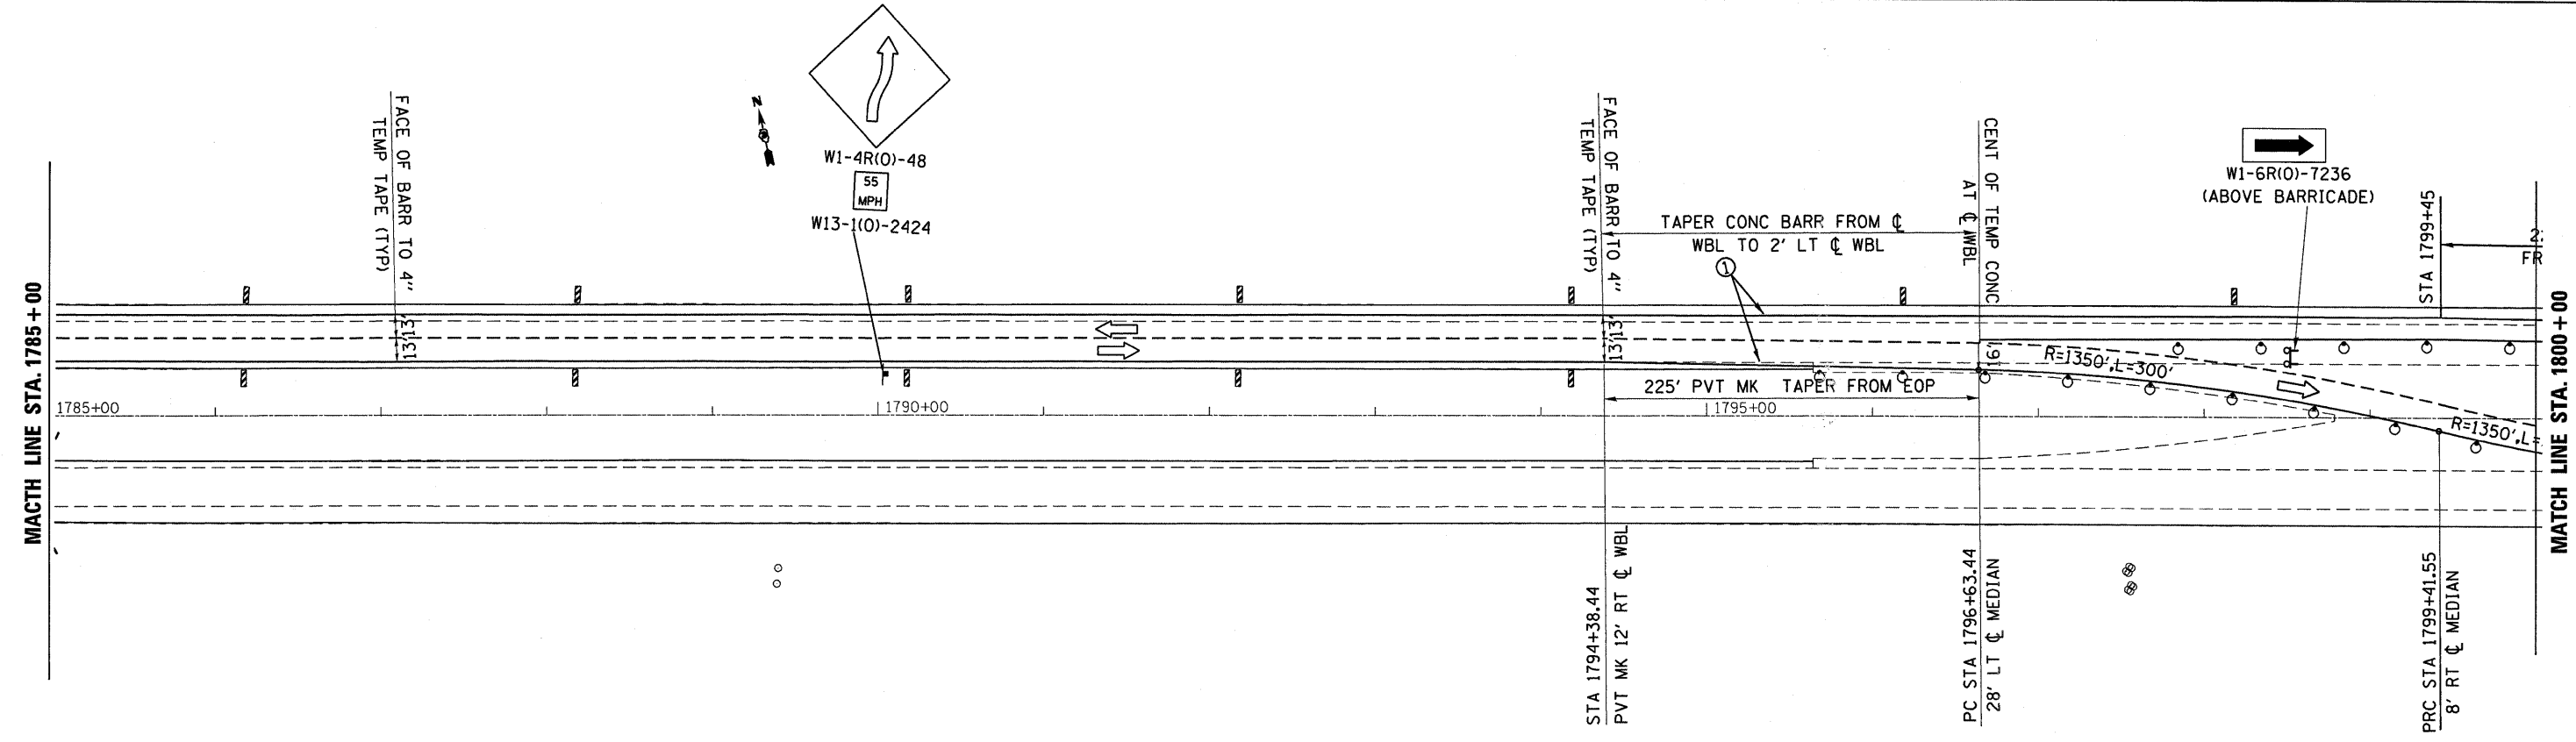

| | | | | | | | | | | | | | | | |
|--|--|------------|-----------|---|------------------------------|-----------|----|---------------------------|---------|---------|--------------|-----------|--|--|--|
| FILE NAME = | USER NAME = broboypc | DESIGNED - | REVISED - | STATE OF ILLINOIS DEPARTMENT OF TRANSPORTATION | STAGE II CONSTRUCTION | | | F.A. RTE. | SECTION | COUNTY | TOTAL SHEETS | SHEET NO. | | | |
| ca:\pw_work\PW1001\BRABOYPC\d0112648\d36 | 6908-sh1-staging.dgn | DRAWN - | REVISED - | | | | | I-80 | ** | BUREAU | 344 | 89 | | | |
| | PLOT SCALE = 50.0000' / IN. | CHECKED - | REVISED - | | | | | CONTRACT NO. 66908 | | | | | | | |
| | PLOT DATE = Sep 07, 2009 - 01:05:09 PM | DATE - | REVISED - | | | | | ILLINOIS FED. AID PROJECT | | | | | | | |
| | | | | | SCALE: | SHEET NO. | OF | SHEETS | STA. | TO STA. | | | | | |

**06-[7BR&BR-1,7VB-M,6BR&6,7 RS-1 & 1]