


ALL SIGNS SHALL BE FURNISHED,ERECTED, AND MAINTAINED BY THE CONTRACTOR AND SHALL BECOME THE PROPERTY OF THE CONTRACTOR AT THE COMPLETION OF THE PROJECT.


THE TWO EXTRA MESSAGE BOARDS ON I-80 AS OUTLINED IN THE SPECIAL PROVISIONS SHALL DISPLAY THE FOLLOWING MESSAGE:

I-80 CONSTRUCTION AHEAD
EXPECT DELAYS
ALT ROUTE AVAILABLE

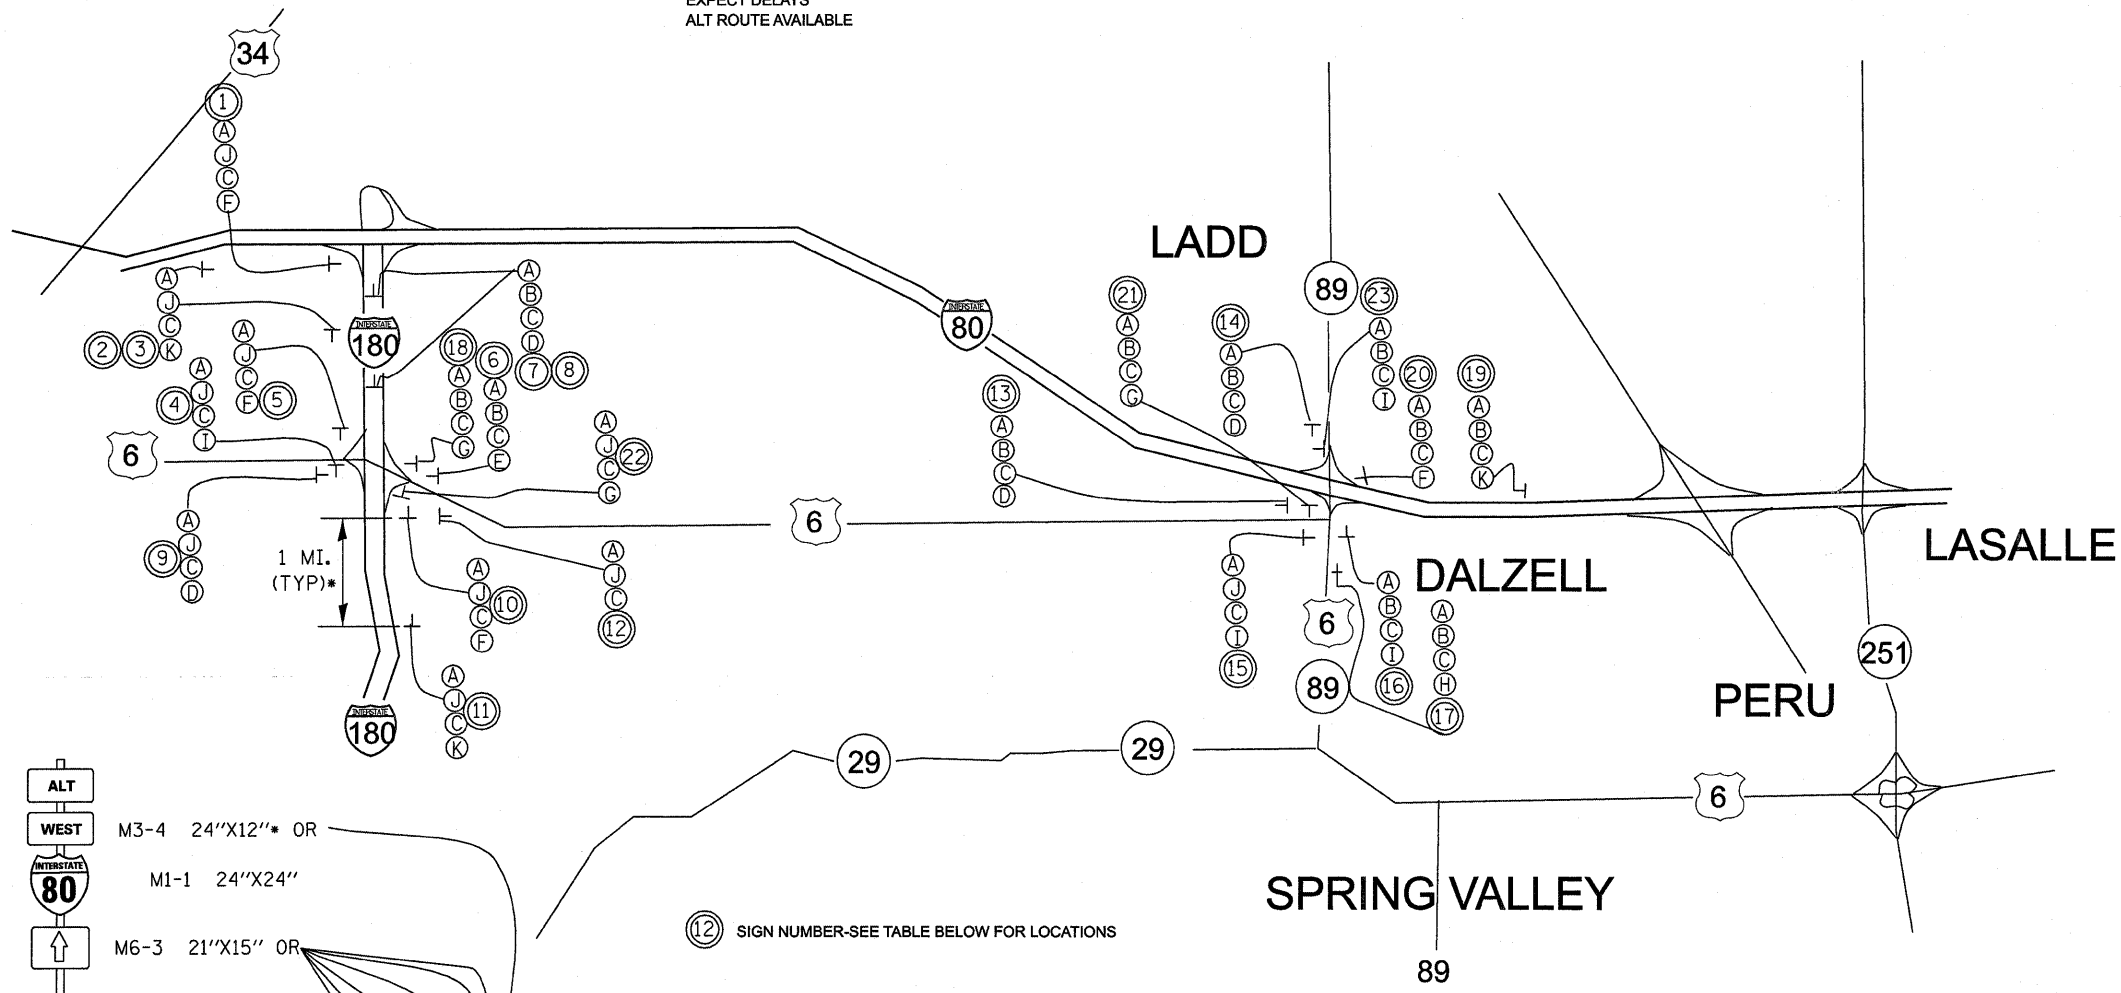

SIGN

- (A)
- (B)
- (C)
- (D)
- (E)
- (F)
- (G)
- (H)
- (I)
- (J)
- (K)
- (L)

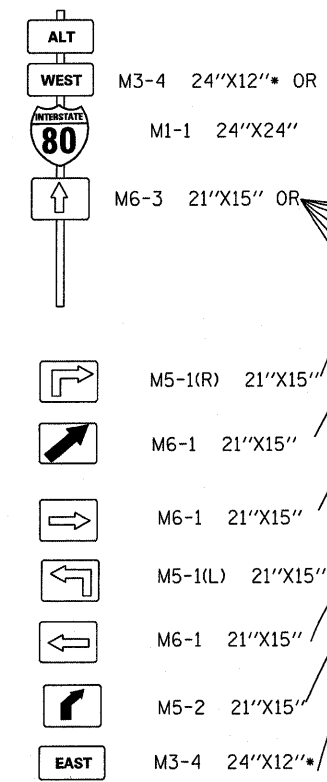

*SIGNS A, D, E, F, G, H, I, K FLORESCENT ORANGE W/BLACK SYMBOLS
*SIGNS B AND J BLUE WITH WHITE LETTERS

(12) SIGN NUMBER-SEE TABLE BELOW FOR LOCATIONS

SIGN NUMBER	LOCATION OF SIGN	SIGNS TO BE USED	SIGN NUMBER	LOCATION OF SIGN	SIGNS TO BE USED
1	I-80(EB) AT START OF RAMP	A, J, C, F	12	US 6(EB), 500' EAST OF I-180	A, J, C, D
2	I-80 (EB) 1 MILE PRIOR TO SIGN 1	A, J, C, K	13	US 6(WB), 500' WEST OF IL 89	A, B, C, D
3	I-180(SB) 1 MILE PRIOR TO SIGN 5	A, J, C, K	14	IL 89 (SB) 100' BEFORE RAMPS	A, B, C, D
4	AT TOP OF RAMP FOR I-180(SB)TRAFFIC HEADING EAST ONTO US 6	A, J, C, I	15	US 6 (EB) AT US 6/IL 89 INTERSECTION	A, J, C, I
5	I-180 (SB) AT START OF RAMP	A, J, C, F	16	US 6/IL 89(NB) AT RADIUS RETURN	A, B, C, I
6	US 6(WB) 100' PRIOR TO RAMP	A, B, C, E	17	IL 89 (NB) 100' BEFORE US 6	A, B, C, H
7	I-180(NB) 1 MILE PRIOR TO SIGN 8, ON PASSING LANE SIDE	A, B, C, D	18	US 6 (WB) AT I-180 RAMP (NB)	A, B, C, G
8	I-180(NB) 0.5 MILE PRIOR INTERCHANGE, ON PASSING LANE SIDE	A, B, C, D	19	I-80(WB) 1 MILE EAST OF SIGN 20	A, B, C, K
9	US 6(EB) 100' PRIOR TO RAMP	A, J, C, D	20	I-80(WB) AT START OF RAMP TO 89	A, B, C, F
10	I-180(NB) AT START OF RAMP	A, J, C, F	21	IL 89 (SB) AT US 6/IL 89 INTERSECTION	A, J, C, G
11	I-180 (NB) 1 MILE PRIOR TO SIGN 10	A, J, C, K	22	I-180 (NB) AT THE END OF EXIT RAMP WITH US 6	A, J, C, G
			23	I-180 (WB) AT THE END OF RAMP WITH IL 89	A, B, C, G

FILE NAME =	USER NAME = braboygo	DESIGNED -	REVISED -
ct:\pw_work\pwork\braboygo\d0112640\d368	988-shd-details.DGN	DRAWN -	REVISED -
PLOT SCALE = 58.7353' / IN.	CHECKED -	REVISED -	REVISED -
PLOT DATE = Sep 07, 2009 - 01:49:24 PM	DATE -	REVISED -	REVISED -

STATE OF ILLINOIS
DEPARTMENT OF TRANSPORTATION

ALTERNATE ROUTE SIGNING

SCALE: _____ SHEET NO. ____ OF ____ SHEETS STA. _____ TO STA. _____

F.A. RTE.	SECTION	COUNTY	TOTAL SHEETS	SHEET NO.
I-80	**	BUREAU	344	92
			CONTRACT NO. 66908	
[ILLINOIS] FED. AID PROJECT				

**06-[7BR&BR-1,7VB-M,6BR&6.7 RS-1 & I