
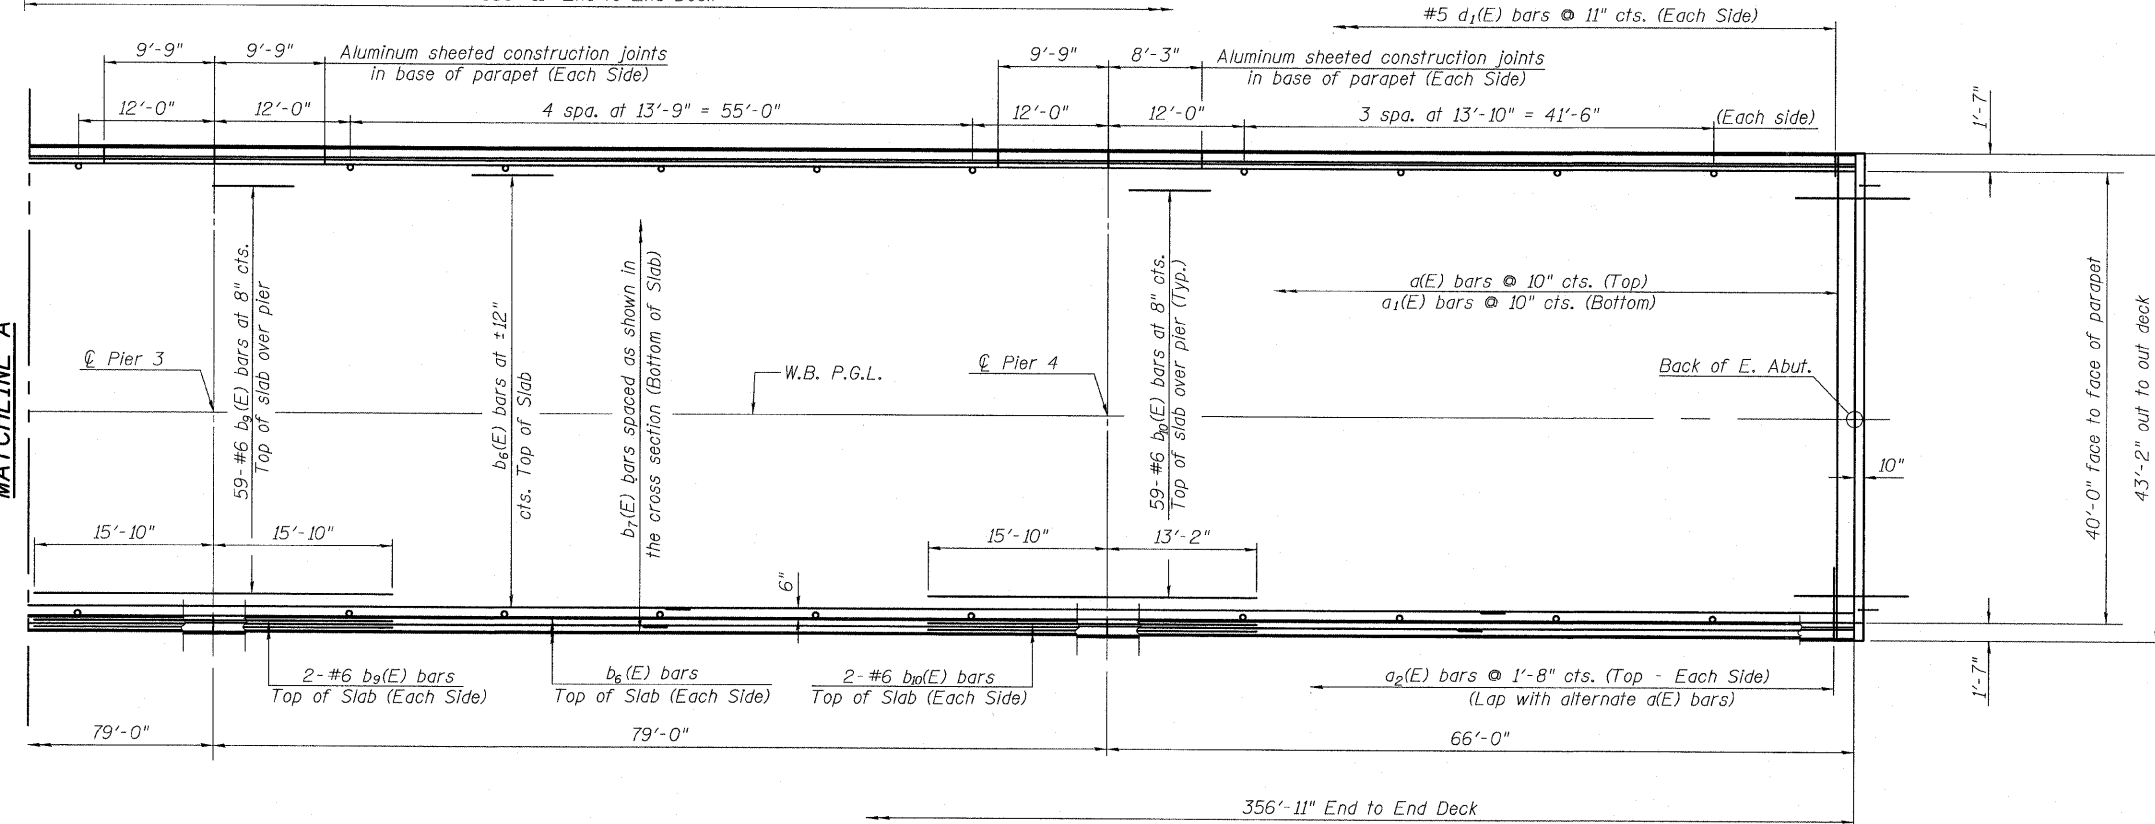


STATE OF ILLINOIS  
DEPARTMENT OF TRANSPORTATION

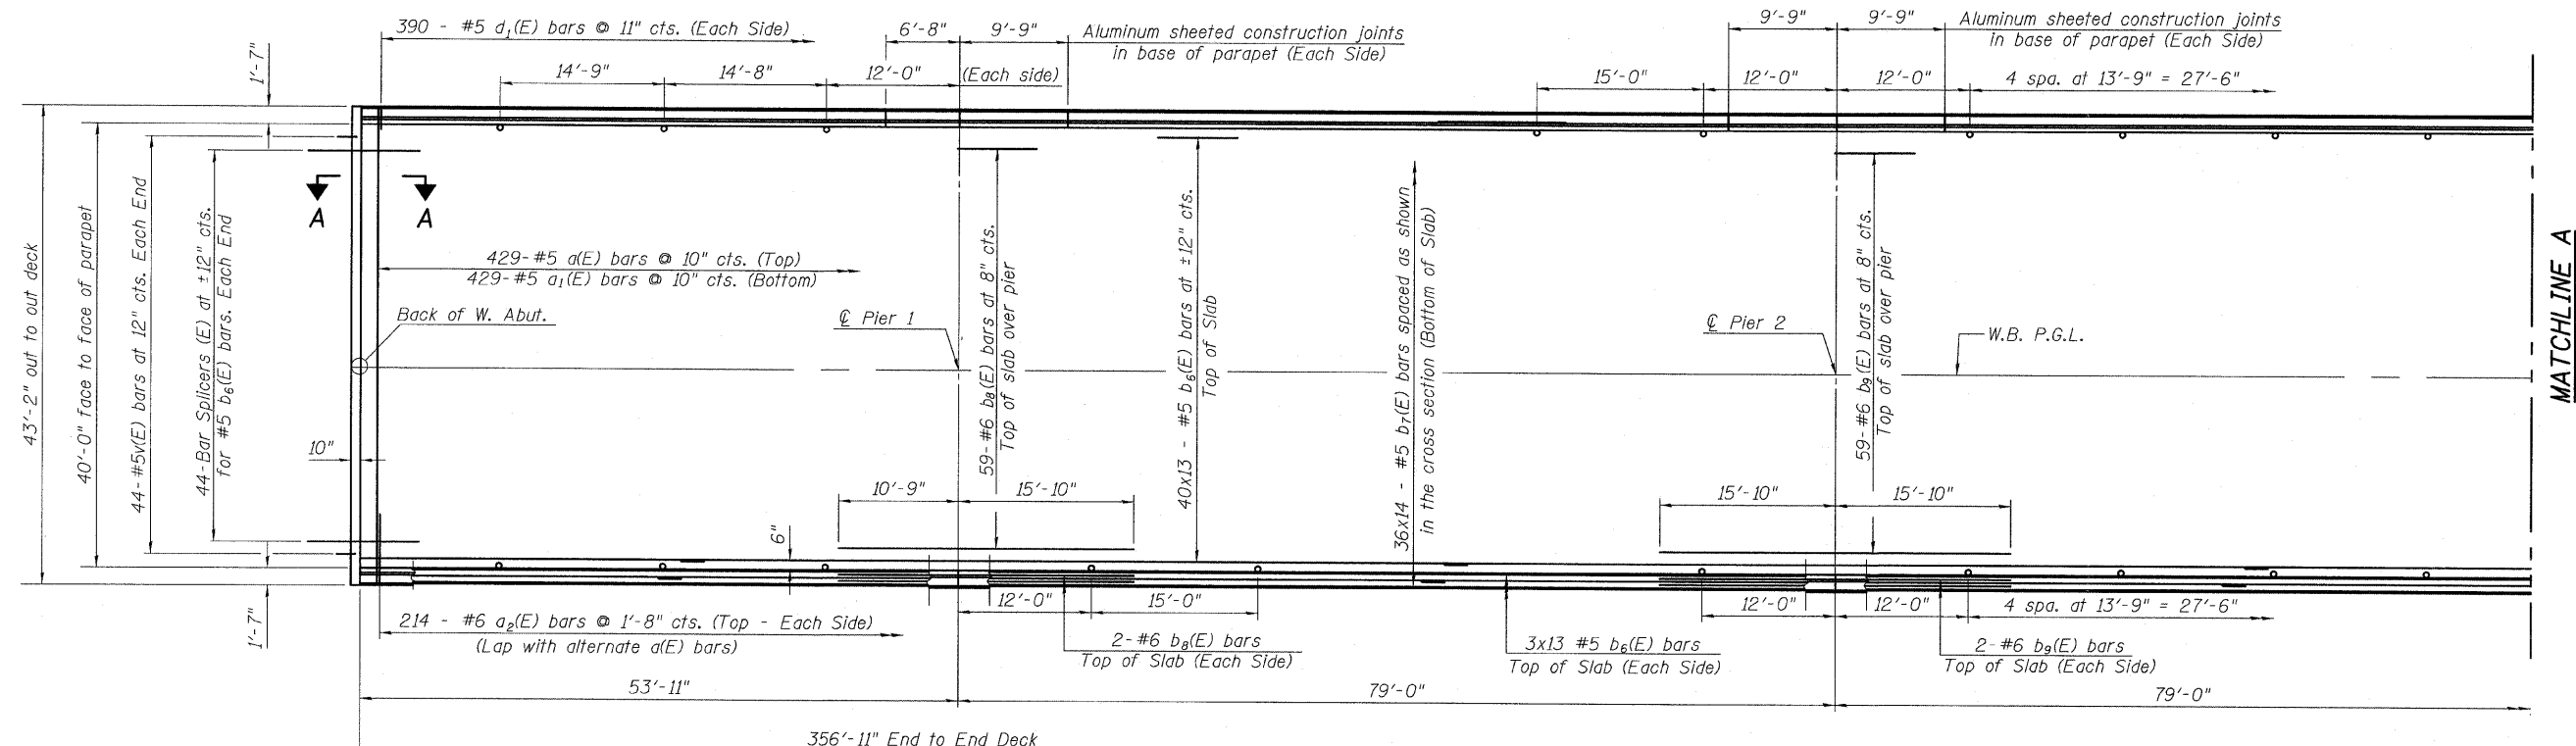

- NOTES**
1. For Additional Superstructure Details, see Sheets 18 to 19.
  2. For Bill of Material, see Sheet 18.
  3. For Section A-A see Sheet 21.
  4. Bars indicated thus: 20 x 3-#5 etc. indicates 20 lines of bars with 3 lengths per line.
  5. For Bar Splicer Details, see Sheet 52.
  6. For Parapet Reinforcement, see Sheet 19.

**MINIMUM BAR LAPS**  
#5 bar = 2'-2"  
#6 bar = 2'-7"

**PLAN - WESTBOUND BRIDGE**

DESIGNED -	I.M.
CHECKED -	PDF
DRAWN -	I.M.
CHECKED -	PDF

SHEET NO. 17 59 SHEETS	F.A. RTE.	SECTION	COUNTY	TOTAL SHEETS	SHEET NO.
	80	*	BUREAU	344	111
FED. ROAD DIST. NO.			ILLINOIS FED. AID PROJECT		
			CONTRACT NO. 66908		

TYLIN INTERNATIONAL

**SUPERSTRUCTURE  
STRUCTURE NO. 006-0171 WB**