

**NORTH EDGE OF SHOULDER**


Location	Station	Offset	Theoretical Grade Elevations
End of W. Approach	3283+80.88	-22	662.22
A	3283+90.82	-22	662.15
B	3284+00.75	-22	662.09
Bk. Of W. Abut.	3284+10.98	-22	662.03

**NORTH EDGE OF PAVEMENT**

Location	Station	Offset	Theoretical Grade Elevations
End of W. Approach	3283+84.57	-12.00	662.40
A	3283+94.51	-12.00	662.33
B	3284+04.44	-12.00	662.27
Bk. Of W. Abut.	3284+14.65	-12.00	662.22

**CL WB LANES**

Location	Station	Offset	Theoretical Grade Elevations
End of W. Approach	3283+89.02	0.00	662.56
A	3283+98.94	0.00	662.49
B	3284+08.88	0.00	662.44
Bk. Of W. Abut.	3284+19.09	0.00	662.38

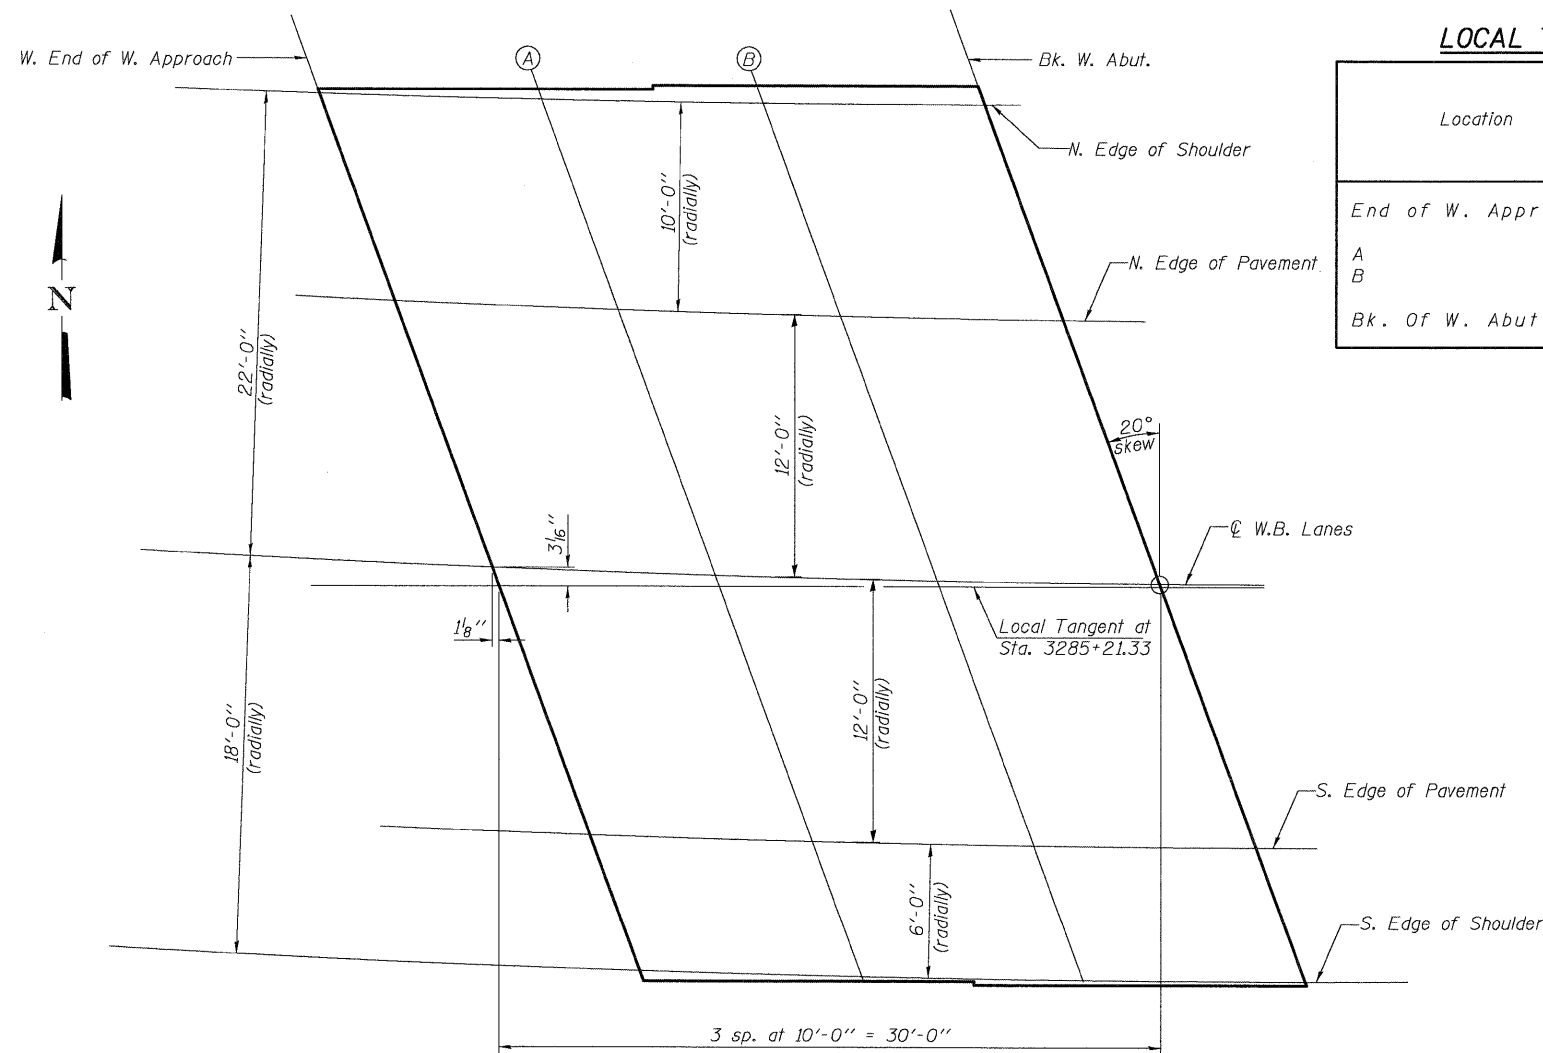

**PLAN**

**LOCAL TANGENT AT STA. 3285+21.33**

Location	Station	Offset	Theoretical Grade Elevations
End of W. Approach	3283+89.12	0.25	662.56
A	3283+99.12	0.22	662.49
B	3284+09.14	0.18	662.44
Bk. Of W. Abut.	3284+19.14	0.15	662.38

**SOUTH EDGE OF PAVEMENT**

Location	Station	Offset	Theoretical Grade Elevations
End of W. Approach	3283+93.43	12.00	662.34
A	3284+03.36	12.00	662.28
B	3284+13.30	12.00	662.23
Bk. Of W. Abut.	3284+23.49	12.00	662.18

**SOUTH EDGE OF SHOULDER**

Location	Station	Offset	Theoretical Grade Elevations
End of W. Approach	3283+95.65	18.00	662.20
A	3284+05.55	18.00	662.14
B	3284+15.47	18.00	662.09
Bk. Of W. Abut.	3284+25.70	18.00	662.04

**TOP OF SLAB ELEVATIONS  
WB WEST APPROACH PAVEMENT  
SN 006-0173 (WB)**

<b>Coombe-Bloxdorf P.C.</b> - CIVIL ENGINEERS - - STRUCTURAL ENGINEERS - - LAND SURVEYORS - Design Firm License No. 184-002703	PROJECT NO. 05061 SCALE DATE 6/25/09 DESIGN BY RM/MCB DRAWN BY TFG CHECKED BY MCB	SHEET NO. 8 45 SHEETS	F.A.I. RTE. 80 SECTION * COUNTY BUREAU CONTRACT NO. 66908	TOTAL SHEETS 344 SHEET NO. 161
	FED. ROAD DIST. NO. 7 ILLINOIS FED. AID PROJECT *06-I7BR & BR-1, TVB-M, 6BR & 6, 7 RS-1 & IJ			

PLOT DATE = 09/08/2009  
 FILE NAME = ...0060173\_0173-66908-008-108e-wb-w-approach.dgn  
 USER NAME = CFC

E-AS 10-1-08