

**NORTH EDGE OF SHOULDER**


Location	Station	Offset	Theoretical Grade Elevations
End of W. Approach	3284+14.83	-18.00	662.12
A	3284+24.73	-18.00	662.07
B	3284+34.65	-18.00	662.02
Bk. Of W. Abut.	3284+44.78	-18.00	661.98

**NORTH EDGE OF PAVEMENT**

Location	Station	Offset	Theoretical Grade Elevations
End of W. Approach	3284+17.06	-12.00	662.24
A	3284+26.95	-12.00	662.18
B	3284+36.85	-12.00	662.14
Bk. Of W. Abut.	3284+46.98	-12.00	662.10

**☉ EB LANES**

Location	Station	Offset	Theoretical Grade Elevations
End of W. Approach	3284+21.52	0.00	662.40
A	3284+31.42	0.00	662.35
B	3284+41.32	0.00	662.31
Bk. Of W. Abut.	3284+51.37	0.00	662.27

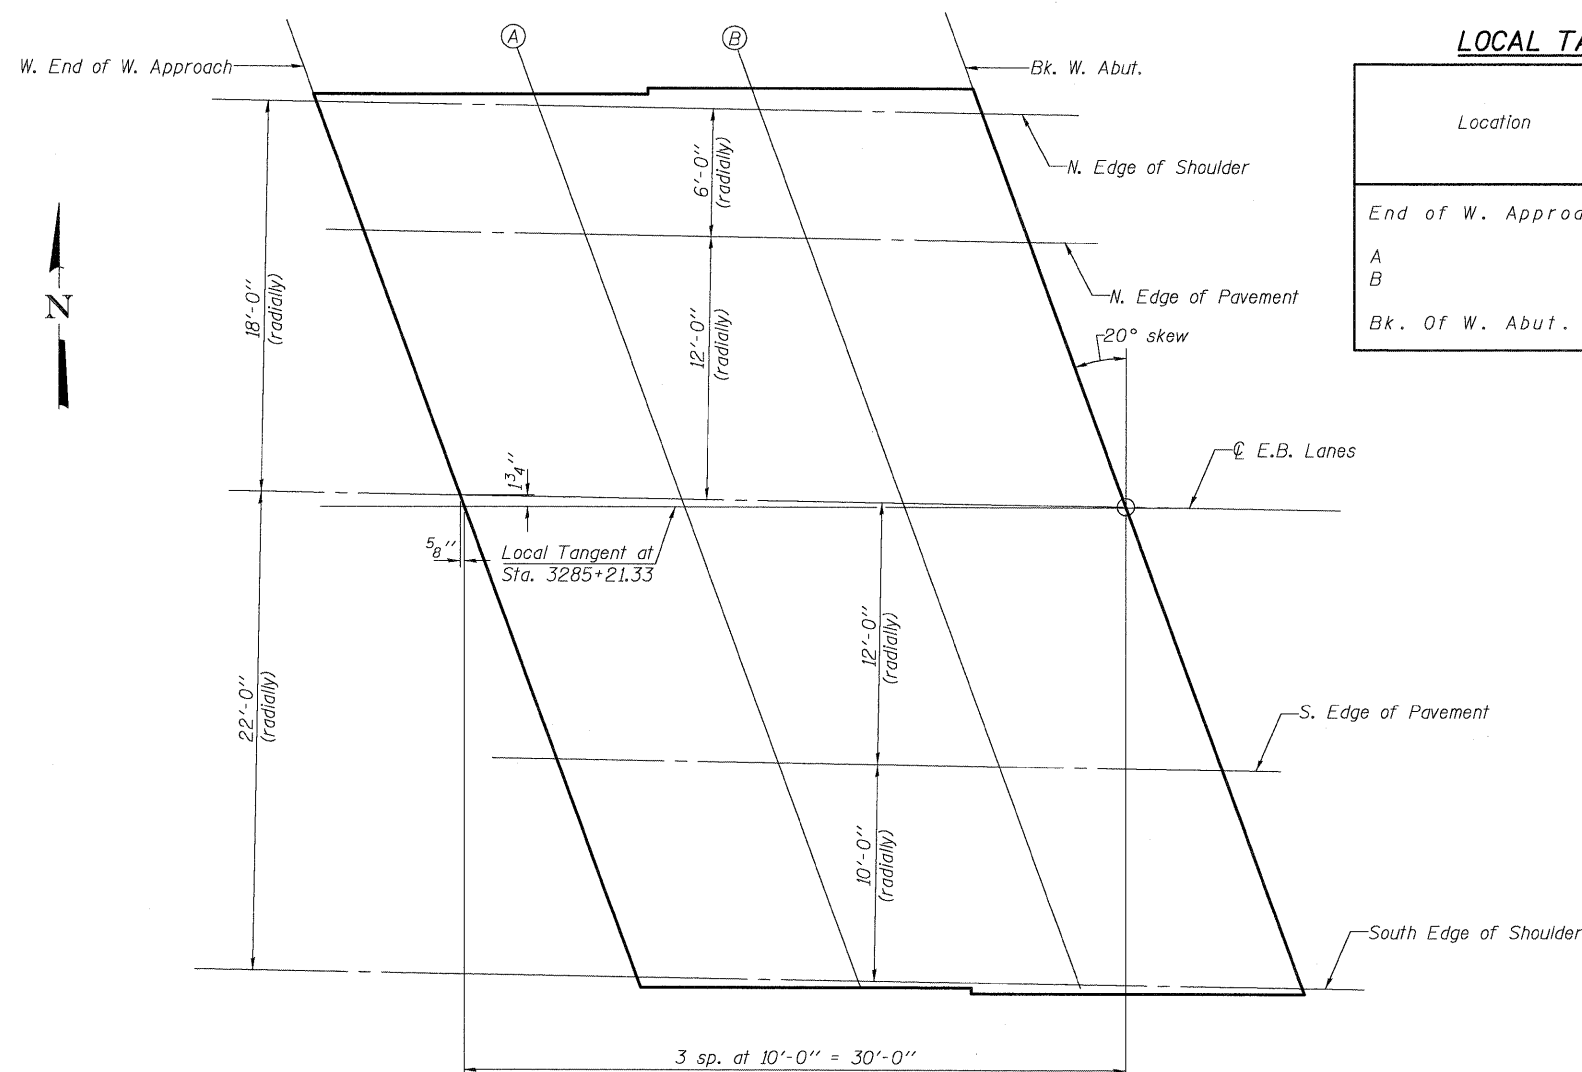

**LOCAL TANGENT AT STA. 3285+21.33**

Location	Station	Offset	Theoretical Grade Elevations
End of W. Approach	3284+21.58	0.14	662.40
A	3284+31.57	0.12	662.35
B	3284+41.55	0.09	662.30
Bk. Of W. Abut.	3284+51.39	0.07	662.27

**SOUTH EDGE OF PAVEMENT**

Location	Station	Offset	Theoretical Grade Elevations
End of W. Approach	3284+25.99	12.00	662.19
A	3284+35.87	12.00	662.14
B	3284+45.78	12.00	662.10
Bk. Of W. Abut.	3284+55.76	12.00	662.07

**SOUTH EDGE OF SHOULDER**

Location	Station	Offset	Theoretical Grade Elevations
End of W. Approach	3284+29.71	22	661.96
A	3284+39.59	22	661.92
B	3284+49.50	22	661.88
Bk. Of W. Abut.	3284+59.41	22	661.85

**PLAN**

**TOP OF SLAB ELEVATIONS  
EB WEST APPROACH PAVEMENT  
SN 006-0172 (EB)**

PLOT DATE = 09/08/2009  
FILE NAME = s:\060172.0173-66908-014-1-case-eb-w-approach.dgn  
PLOT SCALE = 1/8" = 1'-0"  
USER NAME = BCL

E-AS 10-1-08

**CB Coombe-Bloxdorf P.C.**  
- CIVIL ENGINEERS -  
- STRUCTURAL ENGINEERS -  
- LAND SURVEYORS -  
Design Firm License No. 184-002703

PROJECT NO. 05061  
SCALE  
DATE 6/25/09  
DESIGN BY RM/MCB  
DRAWN BY TFG  
CHECKED BY MCB

SHEET NO. 14  
45 SHEETS

F.A.I. RTE.	SECTION	COUNTY	TOTAL SHEETS	SHEET NO.
80	*	BUREAU	344	167
CONTRACT NO. 66908				
FED. ROAD DIST. NO. 7 ILLINOIS FED. AID PROJECT				

\*06-L7BR & BR-1, TVB-M, 6BR & 6, 7 RS-1 & 11