

NORTH EDGE OF SHOULDER


Location	Station	Offset	Theoretical Grade Elevations
Bk. Of E. Abut.	3286+16.72	-18.00	662.19
A	3286+26.54	-18.00	662.26
B	3286+36.36	-18.00	662.33
End of E. Aprpr.	3286+46.65	-18.00	662.41

NORTH EDGE OF PAVEMENT

Location	Station	Offset	Theoretical Grade Elevations
Bk. Of E. Abut.	3286+18.87	-12.00	662.33
A	3286+28.67	-12.00	662.40
B	3286+38.48	-12.00	662.47
End of E. Aprpr.	3286+48.82	-12.00	662.56

CL EB LANES

Location	Station	Offset	Theoretical Grade Elevations
Bk. Of E. Abut.	3286+23.19	0.00	662.55
A	3286+33.00	0.00	662.62
B	3286+42.80	0.00	662.69
End of E. Aprpr.	3286+53.13	0.00	662.78

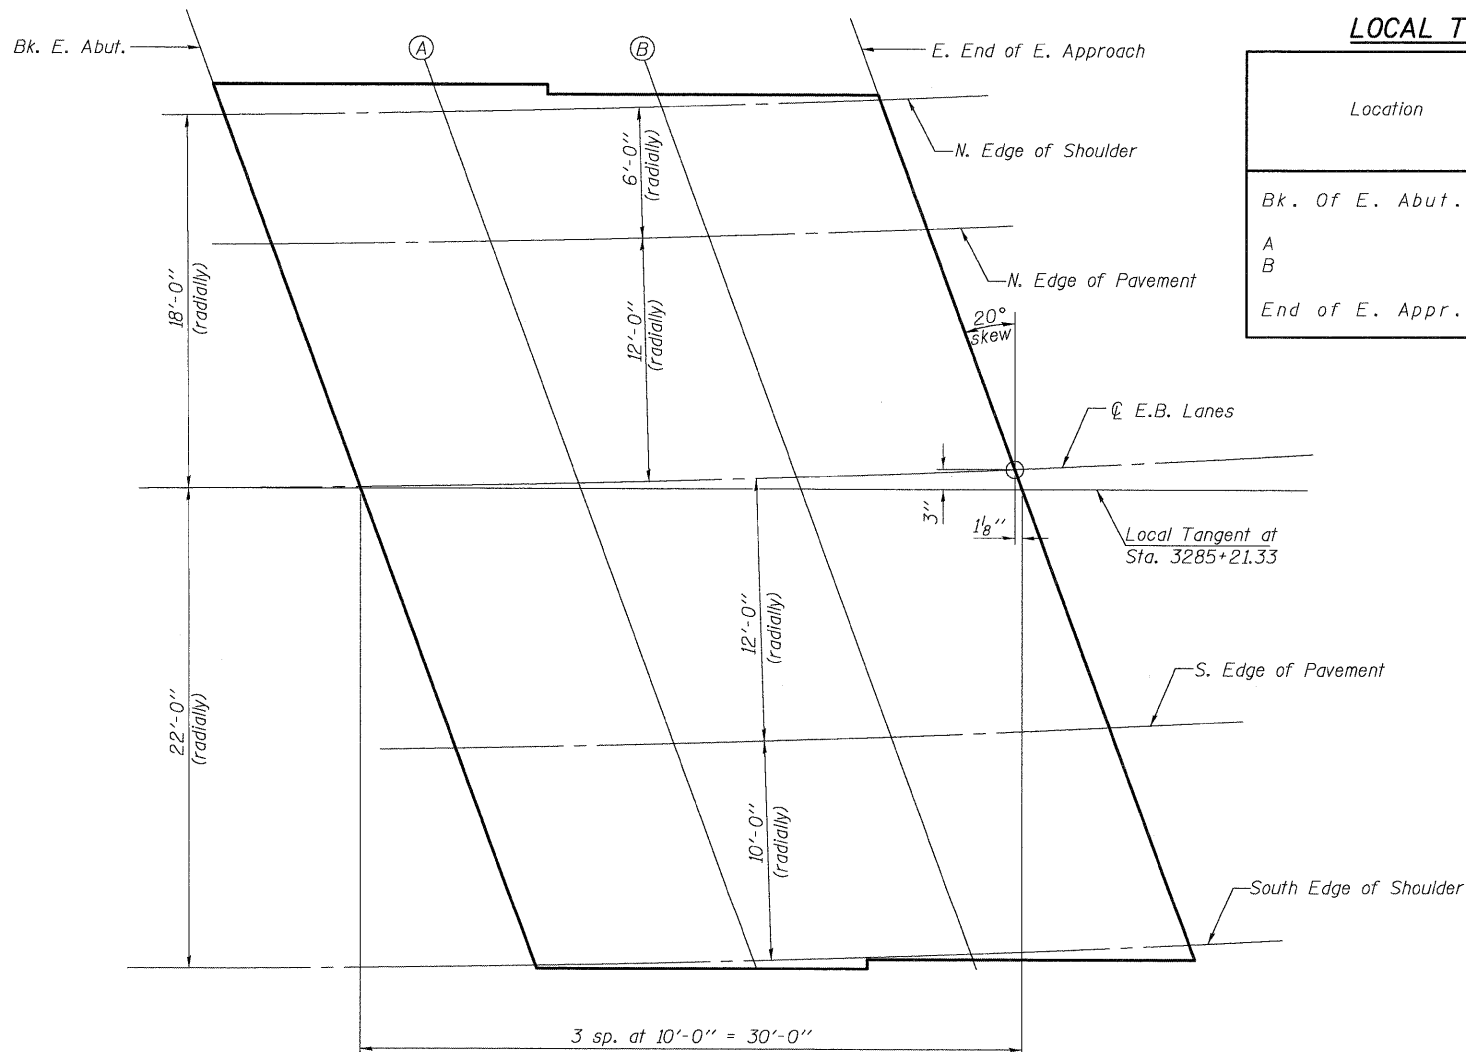

LOCAL TANGENT AT STA. 3285+21.33

Location	Station	Offset	Theoretical Grade Elevations
Bk. Of E. Abut.	3286+23.26	0.15	662.55
A	3286+33.24	0.18	662.62
B	3286+43.23	0.22	662.69
End of E. Aprpr.	3286+53.21	0.25	662.78

SOUTH EDGE OF PAVEMENT

Location	Station	Offset	Theoretical Grade Elevations
Bk. Of E. Abut.	3286+27.52	12.00	662.39
A	3286+37.32	12.00	662.46
B	3286+47.12	12.00	662.54
End of E. Aprpr.	3286+57.43	12.00	662.63

SOUTH EDGE OF SHOULDER

Location	Station	Offset	Theoretical Grade Elevations
Bk. Of E. Abut.	3286+31.12	22.00	662.21
A	3286+40.92	22.00	662.28
B	3286+50.73	22.00	662.36
End of E. Aprpr.	3286+61.02	22.00	662.45

PLAN

**TOP OF SLAB ELEVATIONS
EB EAST APPROACH PAVEMENT
SN 006-0172 (EB)**

 Coombe-Bloxdorf P.C. - CIVIL ENGINEERS - - STRUCTURAL ENGINEERS - - LAND SURVEYORS - Design Firm License No. 184-002703	PROJECT NO. 05061 SCALE DATE 6/25/09 DESIGN BY RM/MCB DRAWN BY TFG CHECKED BY MCB	SHEET NO. 15 45 SHEETS	F.A.I. RTE. 80 SECTION * COUNTY BUREAU CONTRACT NO. 66908	TOTAL SHEETS 344 SHEET NO. 168
	FED. ROAD DIST. NO. 7 ILLINOIS FED. AID PROJECT *06-[7BR & BR-1, TVB-M, 6BR & 6, 7 RS-1 & I]			

PLOT DATE = 09/06/2009
 FILE NAME = ..\060172-0173-66908-015-rose-ab-e-approach.dgn
 USER NAME = CFC

E-AS 10-1-08