
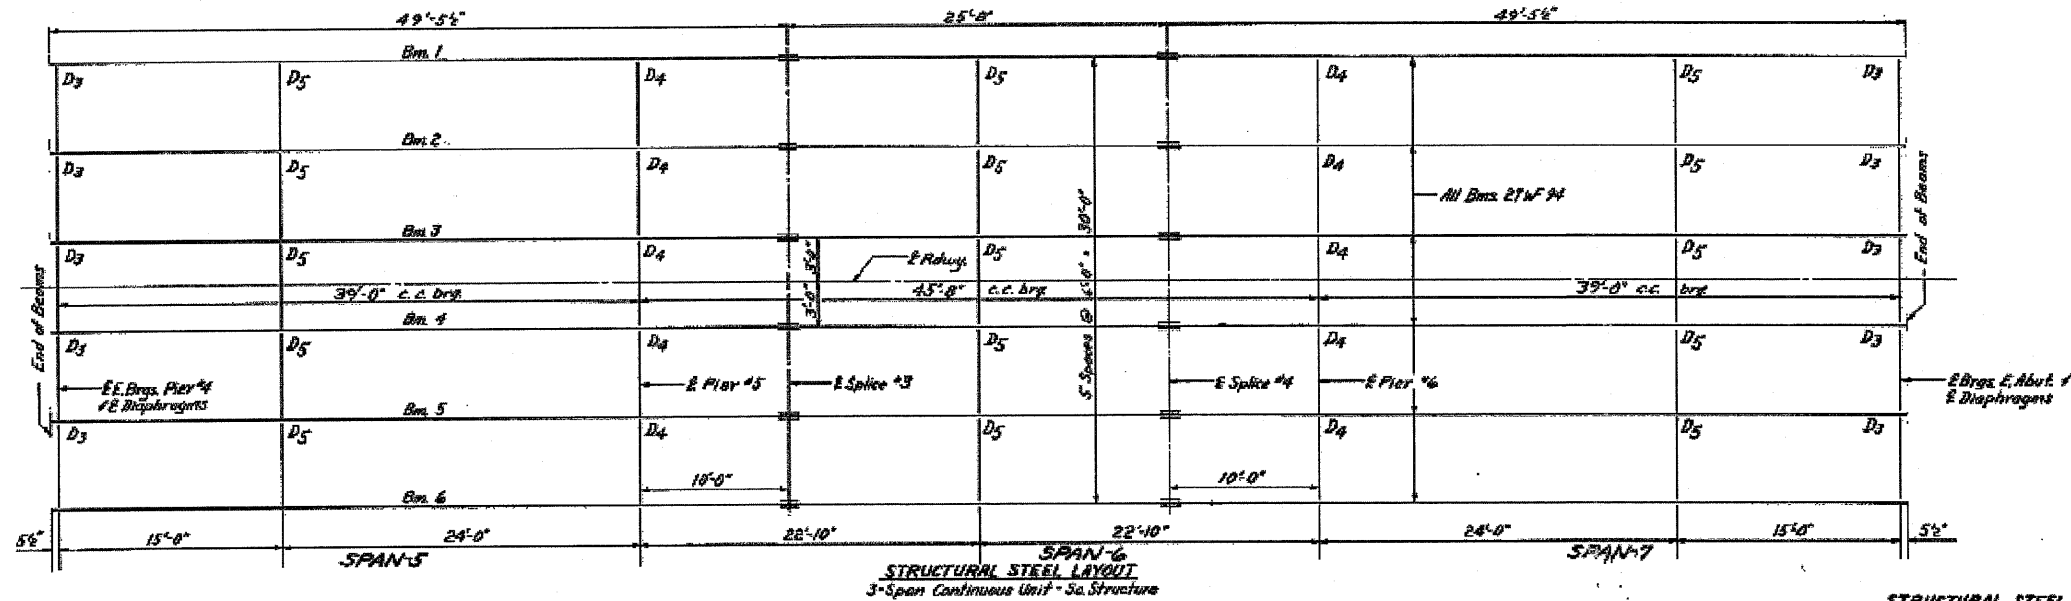


STATE OF ILLINOIS  
DEPARTMENT OF PUBLIC WORKS & BUILDINGS  
DIVISION OF HIGHWAYS

PROJECT NO.	SECTION	SHEET NO.	TOTAL SHEETS
F.A.I. 80	DE-28	45	12
NO. 1612-97.40	Bureau	12	9

SHEET NO. 7  
26 SHEETS

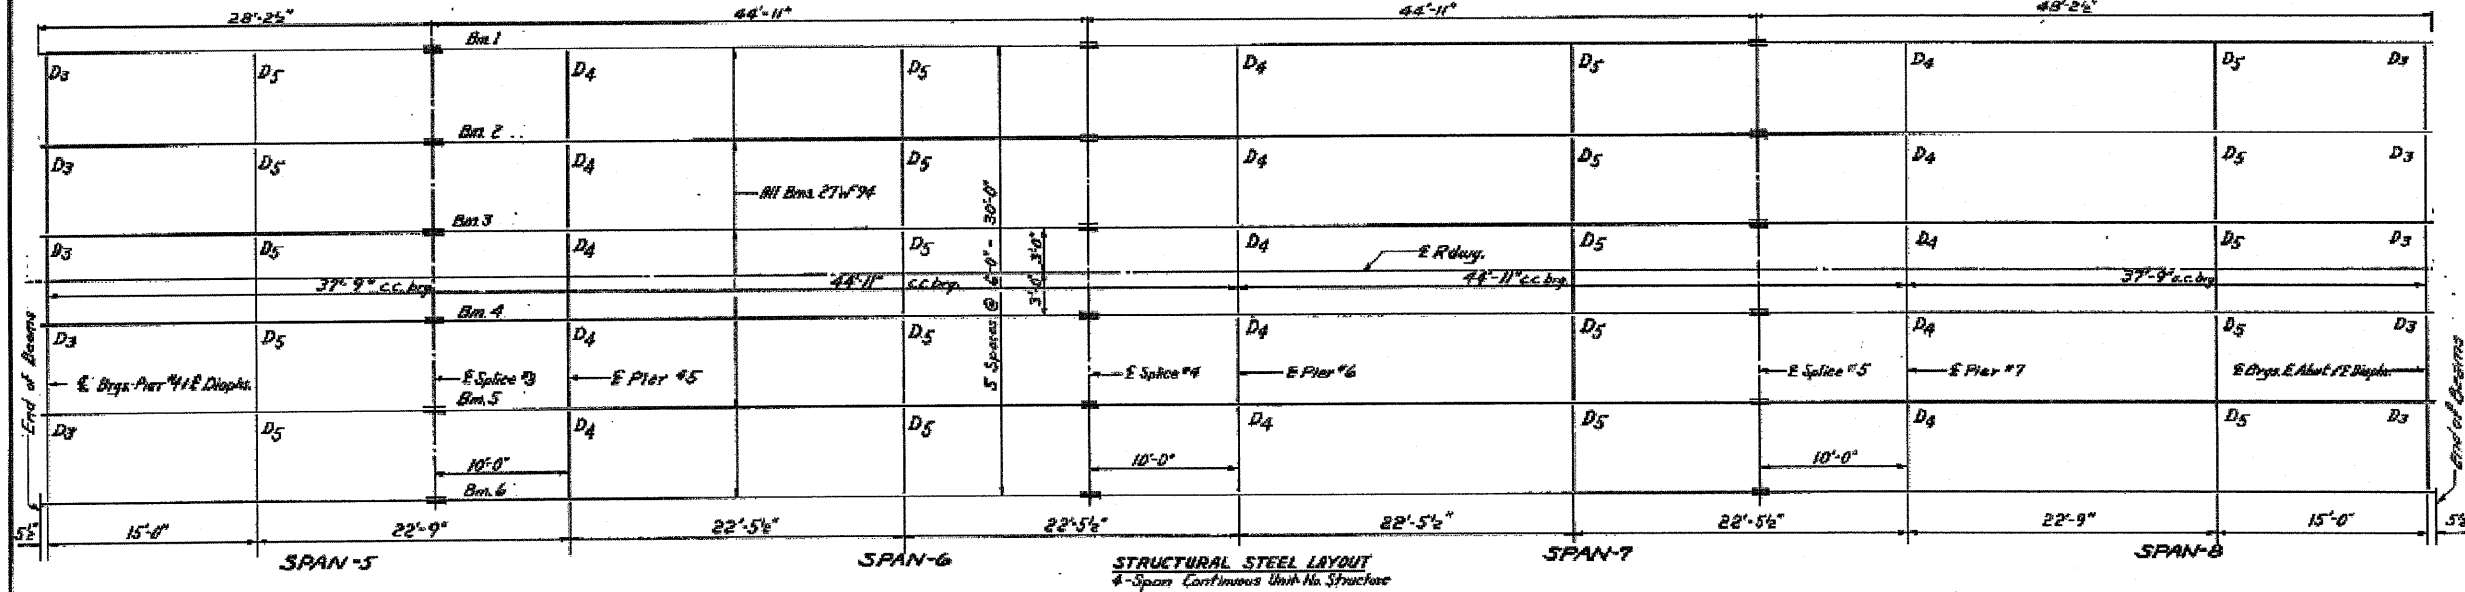

DESIGNED	DATE	EXAMINED	DATE
<i>[Signature]</i>	Nov. 29 '60	<i>[Signature]</i>	
CHECKED		PASSED	
<i>[Signature]</i>		<i>[Signature]</i>	
DRAWN		APPROVED	
<i>[Signature]</i>		<i>[Signature]</i>	
CHECKED			
MIT			

NOTE: For details, Top of Beam Elevations and Table of " Dimensions Set sheet 8

STRUCTURAL STEEL LAYOUT  
4-SPAN CONTINUOUS UNIT-NO. STRUCTURE  
3-SPAN CONTINUOUS UNIT-So. STRUCTURE  
OVER TP-352 AND BRUSH CREEK  
F.A.I. RT. 80 - SEC. 06-7(C,F)  
BUREAU COUNTY  
STR. 1612-97.40 (F.A.I. RT. 80)