


NOTE: ALL ABUTMENTS TO BE REMOVED 1' BELOW EXISTING ABUTMENT ELEVATIONS

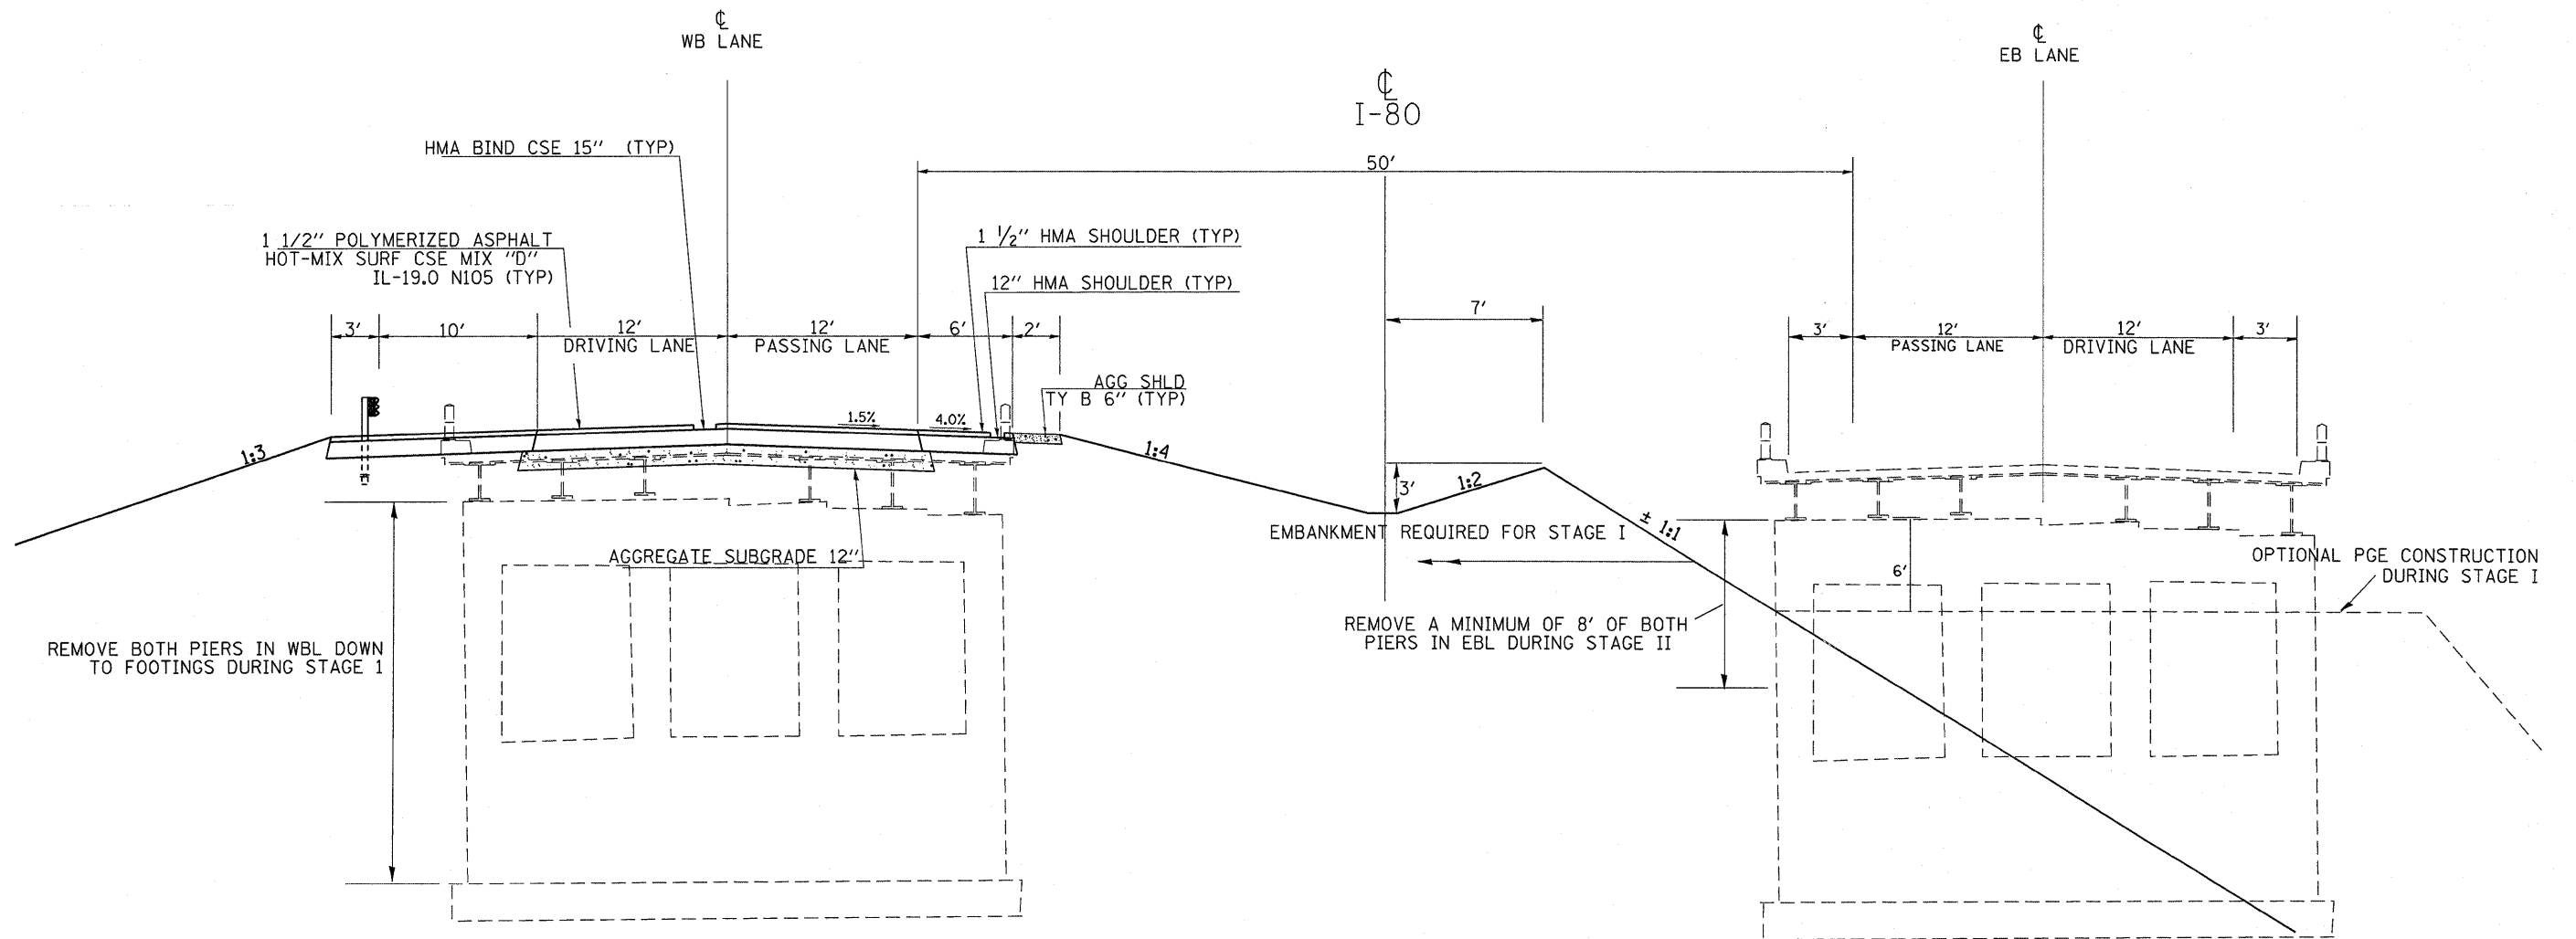

FILE NAME =	USER NAME = braboygc	DESIGNED -	REVISED -
c:\pwork\pwork\braboygc\d0112640\d368908-sht-details.DGN		DRAWN -	REVISED -
		CHECKED -	REVISED -
		DATE -	REVISED -
	PLOT DATE = Sep 07, 2009 - 01:36:42 PM		

STATE OF ILLINOIS  
DEPARTMENT OF TRANSPORTATION

DETAILS			
SCALE: _____	SHEET NO. _____ OF _____ SHEETS	STA. _____	TO STA. _____

**06-[7BR&BR-1,7VB-M,6BR&6,7 RS-1 & 1				
F.A. RTE. I-80	SECTION **	COUNTY BUREAU	TOTAL SHEETS 344	SHEET NO. 289
			CONTRACT NO. 66908	
ILLINOIS FED. AID PROJECT				