


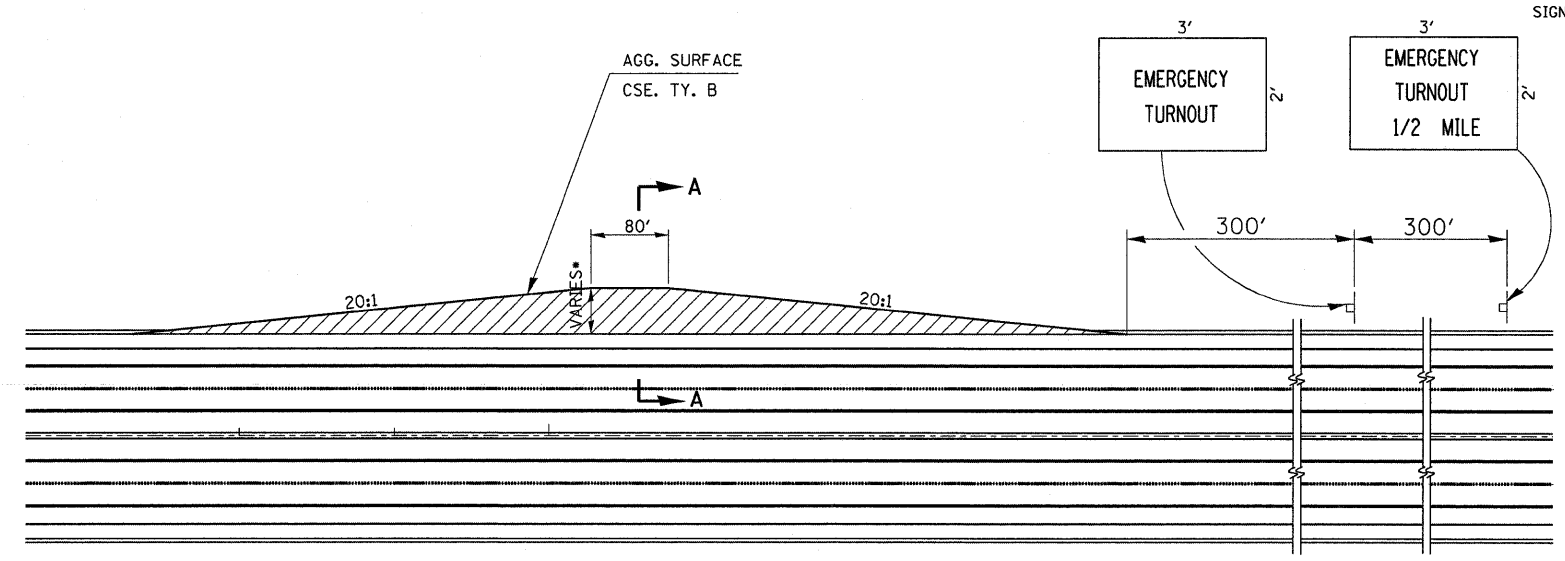

•DISTANCE IS 6' FROM EOS ON OUTSIDE
AND 8' ON MEDIAN SIDE



SIGNS ARE BLACK ON WHITE


** APPROXIMATE LOCATIONS ARE AS FOLLOWS:
STA 1538+00 EB & WE/ STAGE I & STAGE II
STA 1680+00 EB & WB/ STAGE I & STAGE II

NOTES:

- 1) THE CONTRACTOR SHALL PROVIDE FOR TEMPORARY EMERGENCY TURNOUTS AS SHOWN FOR BOTH EAST & WEST BOUND TRAFFIC DURING STAGES I AND II.
- 2) THERE WILL BE A TOTAL OF EIGHT EMERGENCY TURNOUTS THAT WILL BE CONSTRUCTED: 2 PER LANE PER STAGE. THE TURNOUTS SHALL BE SPACED AT NO LESS THAN 2.5 MILES CTS. EXACT LOCATIONS SHALL BE APPROVED BY THE ENGINEER. THE ENGINEER RESERVES THE RIGHT TO SELECT ALTERNATIVE LOCATIONS.**
- 3) ALL LABOR, MATERIALS, AND EQUIPMENT REQUIRED TO CONSTRUCT, MAINTAIN AND REMOVE THE TEMPORARY EMERGENCY TURNOUTS AND SIGNING AS SHOWN SHALL BE INCLUDED IN THE CONTRACT UNIT PRICE FOR AGGREGATE SURFACE COURSE, TY. B.

TEMPORARY EMERGENCY TURNOUTS

WESTBOUND OUTSIDE LANE SHOWN-EASTBOUND AND MEDIAN SIDES SIMILAR-SEE SECTION A-A

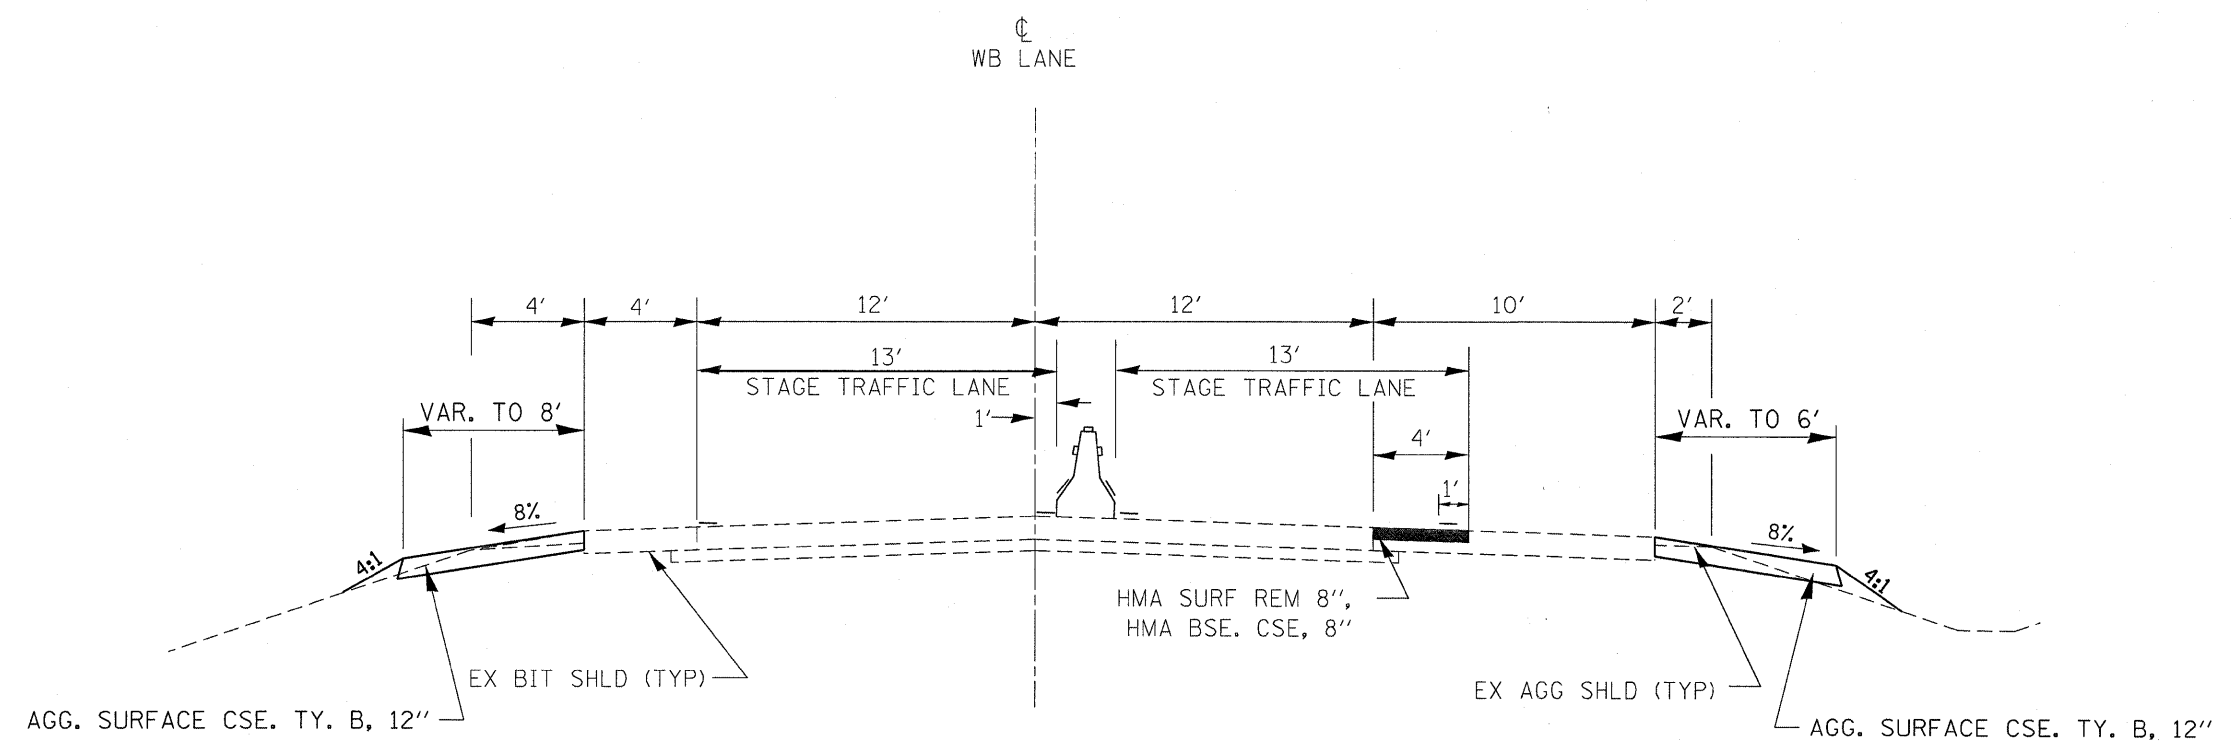

SECTION A-A LOOKING DOWNSTATION

APPROXIMATE LOCATIONS ARE AS FOLLOWS:
STA 1538+00 EB & WE/ STAGE I & STAGE II
STA 1680+00 EB & WB/ STAGE I & STAGE II

**06-[7BR&BR-1,7VB-M,6BR&6,7 RS-1 & I

| | | | |
|---|----------------------|------------|-----------|
| FILE NAME = | USER NAME = braboypp | DESIGNED - | REVISED - |
| ct:\pwork\pwork\braboypp\d0112640\d366900-sht-details.DGN | | DRAWN - | REVISED - |
| PLOT SCALE = 50.0000" / IN. | | CHECKED - | REVISED - |
| PLOT DATE = Sep 07, 2009 - 01:36:00 PM | | DATE - | REVISED - |

**STATE OF ILLINOIS
DEPARTMENT OF TRANSPORTATION**

| | |
|--------------------------|-----------------------------|
| DETAILS | |
| SCALE: _____ | SHEET NO. ___ OF ___ SHEETS |
| STA. _____ TO STA. _____ | |

| | | | | |
|--------------------|------------|---------------|---------------------------|---------------|
| F.A. RTE. I-80 | SECTION ** | COUNTY BUREAU | TOTAL SHEETS 344 | SHEET NO. 292 |
| CONTRACT NO. 66908 | | | ILLINOIS FED. AID PROJECT | |