



150 140 130 120 110 100 90 80 70 60 50 40 30 20 10 0 10 20 30 40 50 60 70 80 90 100 110 120 130 140 150

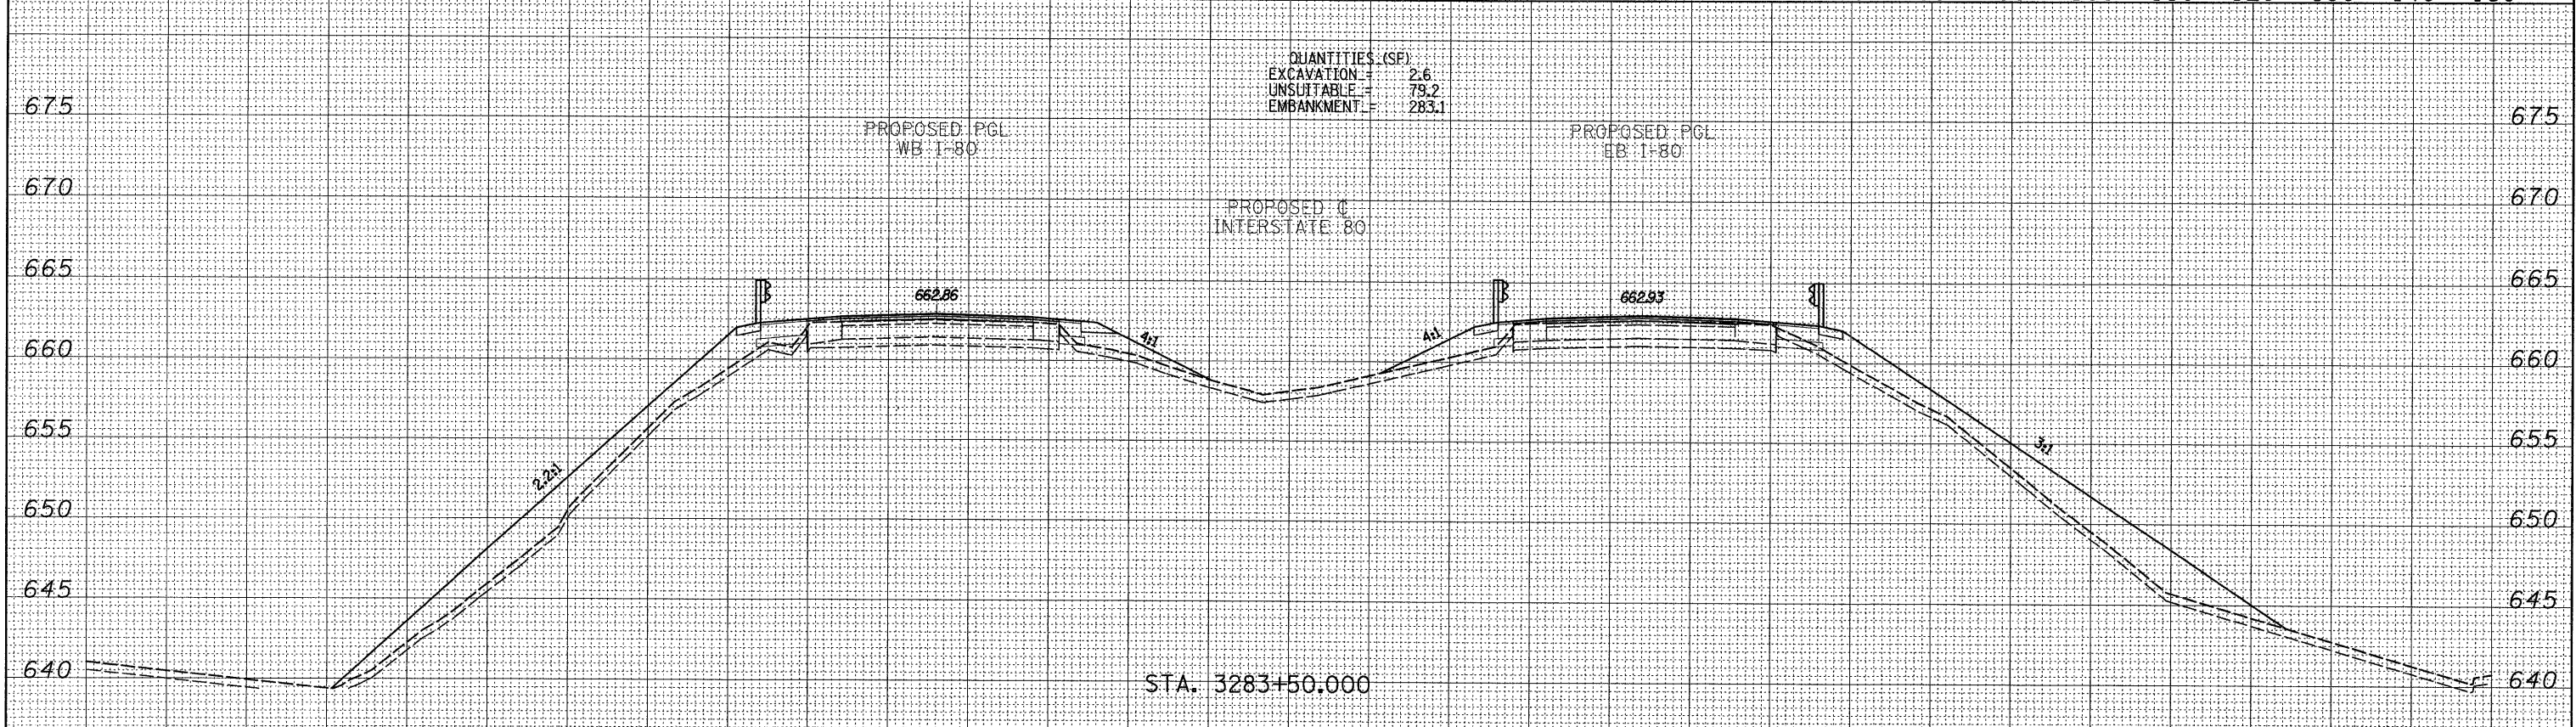

QUANTITIES (SF)
 EXCAVATION = 2.6
 UNSUITABLE = 79.2
 EMBANKMENT = 283.1

STA. 3283+50.000

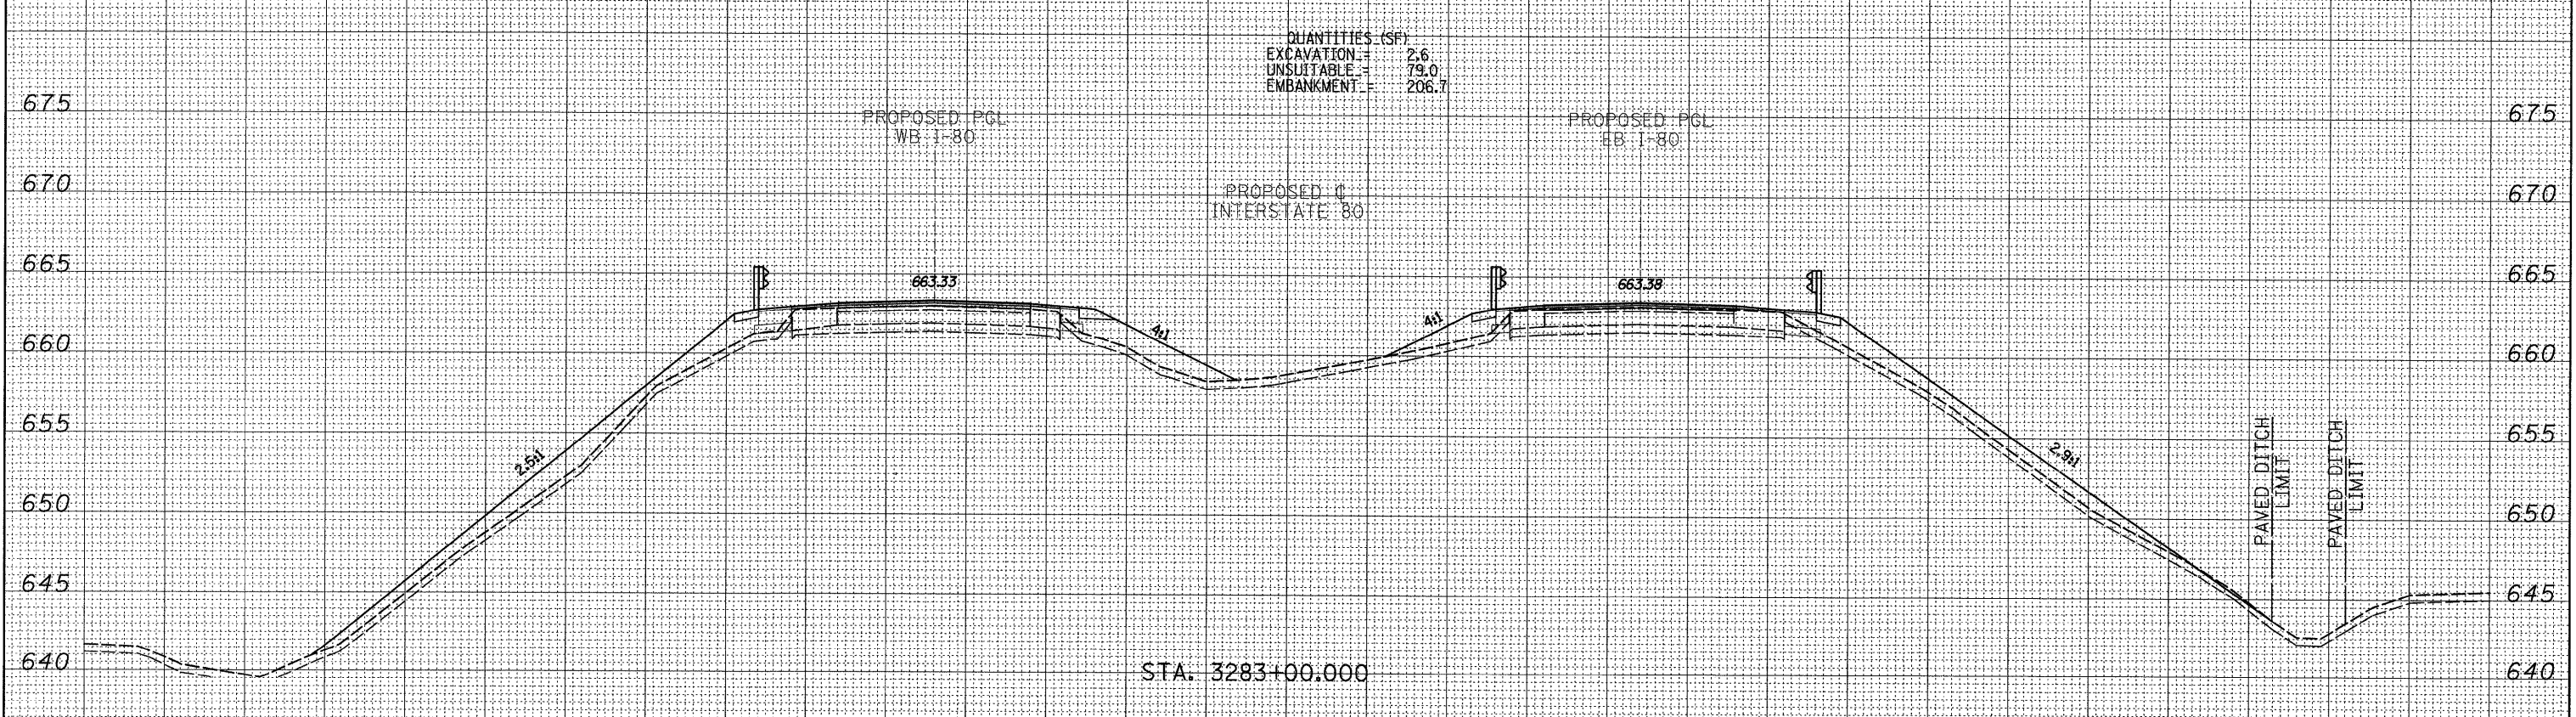

QUANTITIES (SF)
 EXCAVATION = 2.6
 UNSUITABLE = 79.0
 EMBANKMENT = 206.7

STA. 3283+00.000

FILE NAME =
 #FILEL*
TYLIN INTERNATIONAL

USER NAME = #USER*	DESIGNED -	REVISED -
PLOT SCALE = #SCALE*	DRAWN -	REVISED -
PLOT DATE = 8/14/2009	CHECKED -	REVISED -
	DATE -	REVISED -

**STATE OF ILLINOIS
 DEPARTMENT OF TRANSPORTATION**

PROPOSED CROSS SECTIONS
 SCALE: SHEET NO. OF SHEETS STA. 3283+00.000 TO STA. 3283+50.000

F.A. RTE. 80	SECTION .	COUNTY BUREAU	TOTAL SHEETS 344	SHEET NO. 248
FED. ROAD DIST. NO.		ILLINOIS FED. AID PROJECT		
CONTRACT NO. 66908				

• 06-L7BR & BR-1, TVB-M, 6BR & 6, 7 RS-1 & IJ

F:\602425\I-80\Road\602425-20_BZ037031.dgn

8/14/2009 4:30:01 PM