


150 140 130 120 110 100 90 80 70 60 50 40 30 20 10 0 10 20 30 40 50 60 70 80 90 100 110 120 130 140 150

SURVEYED	SURVEY
PLOTTED	NOTE BOOK
DATE	NO.
AREAS CHECKED	

SURVEYED	SURVEY
PLOTTED	NOTE BOOK
DATE	NO.
AREAS CHECKED	

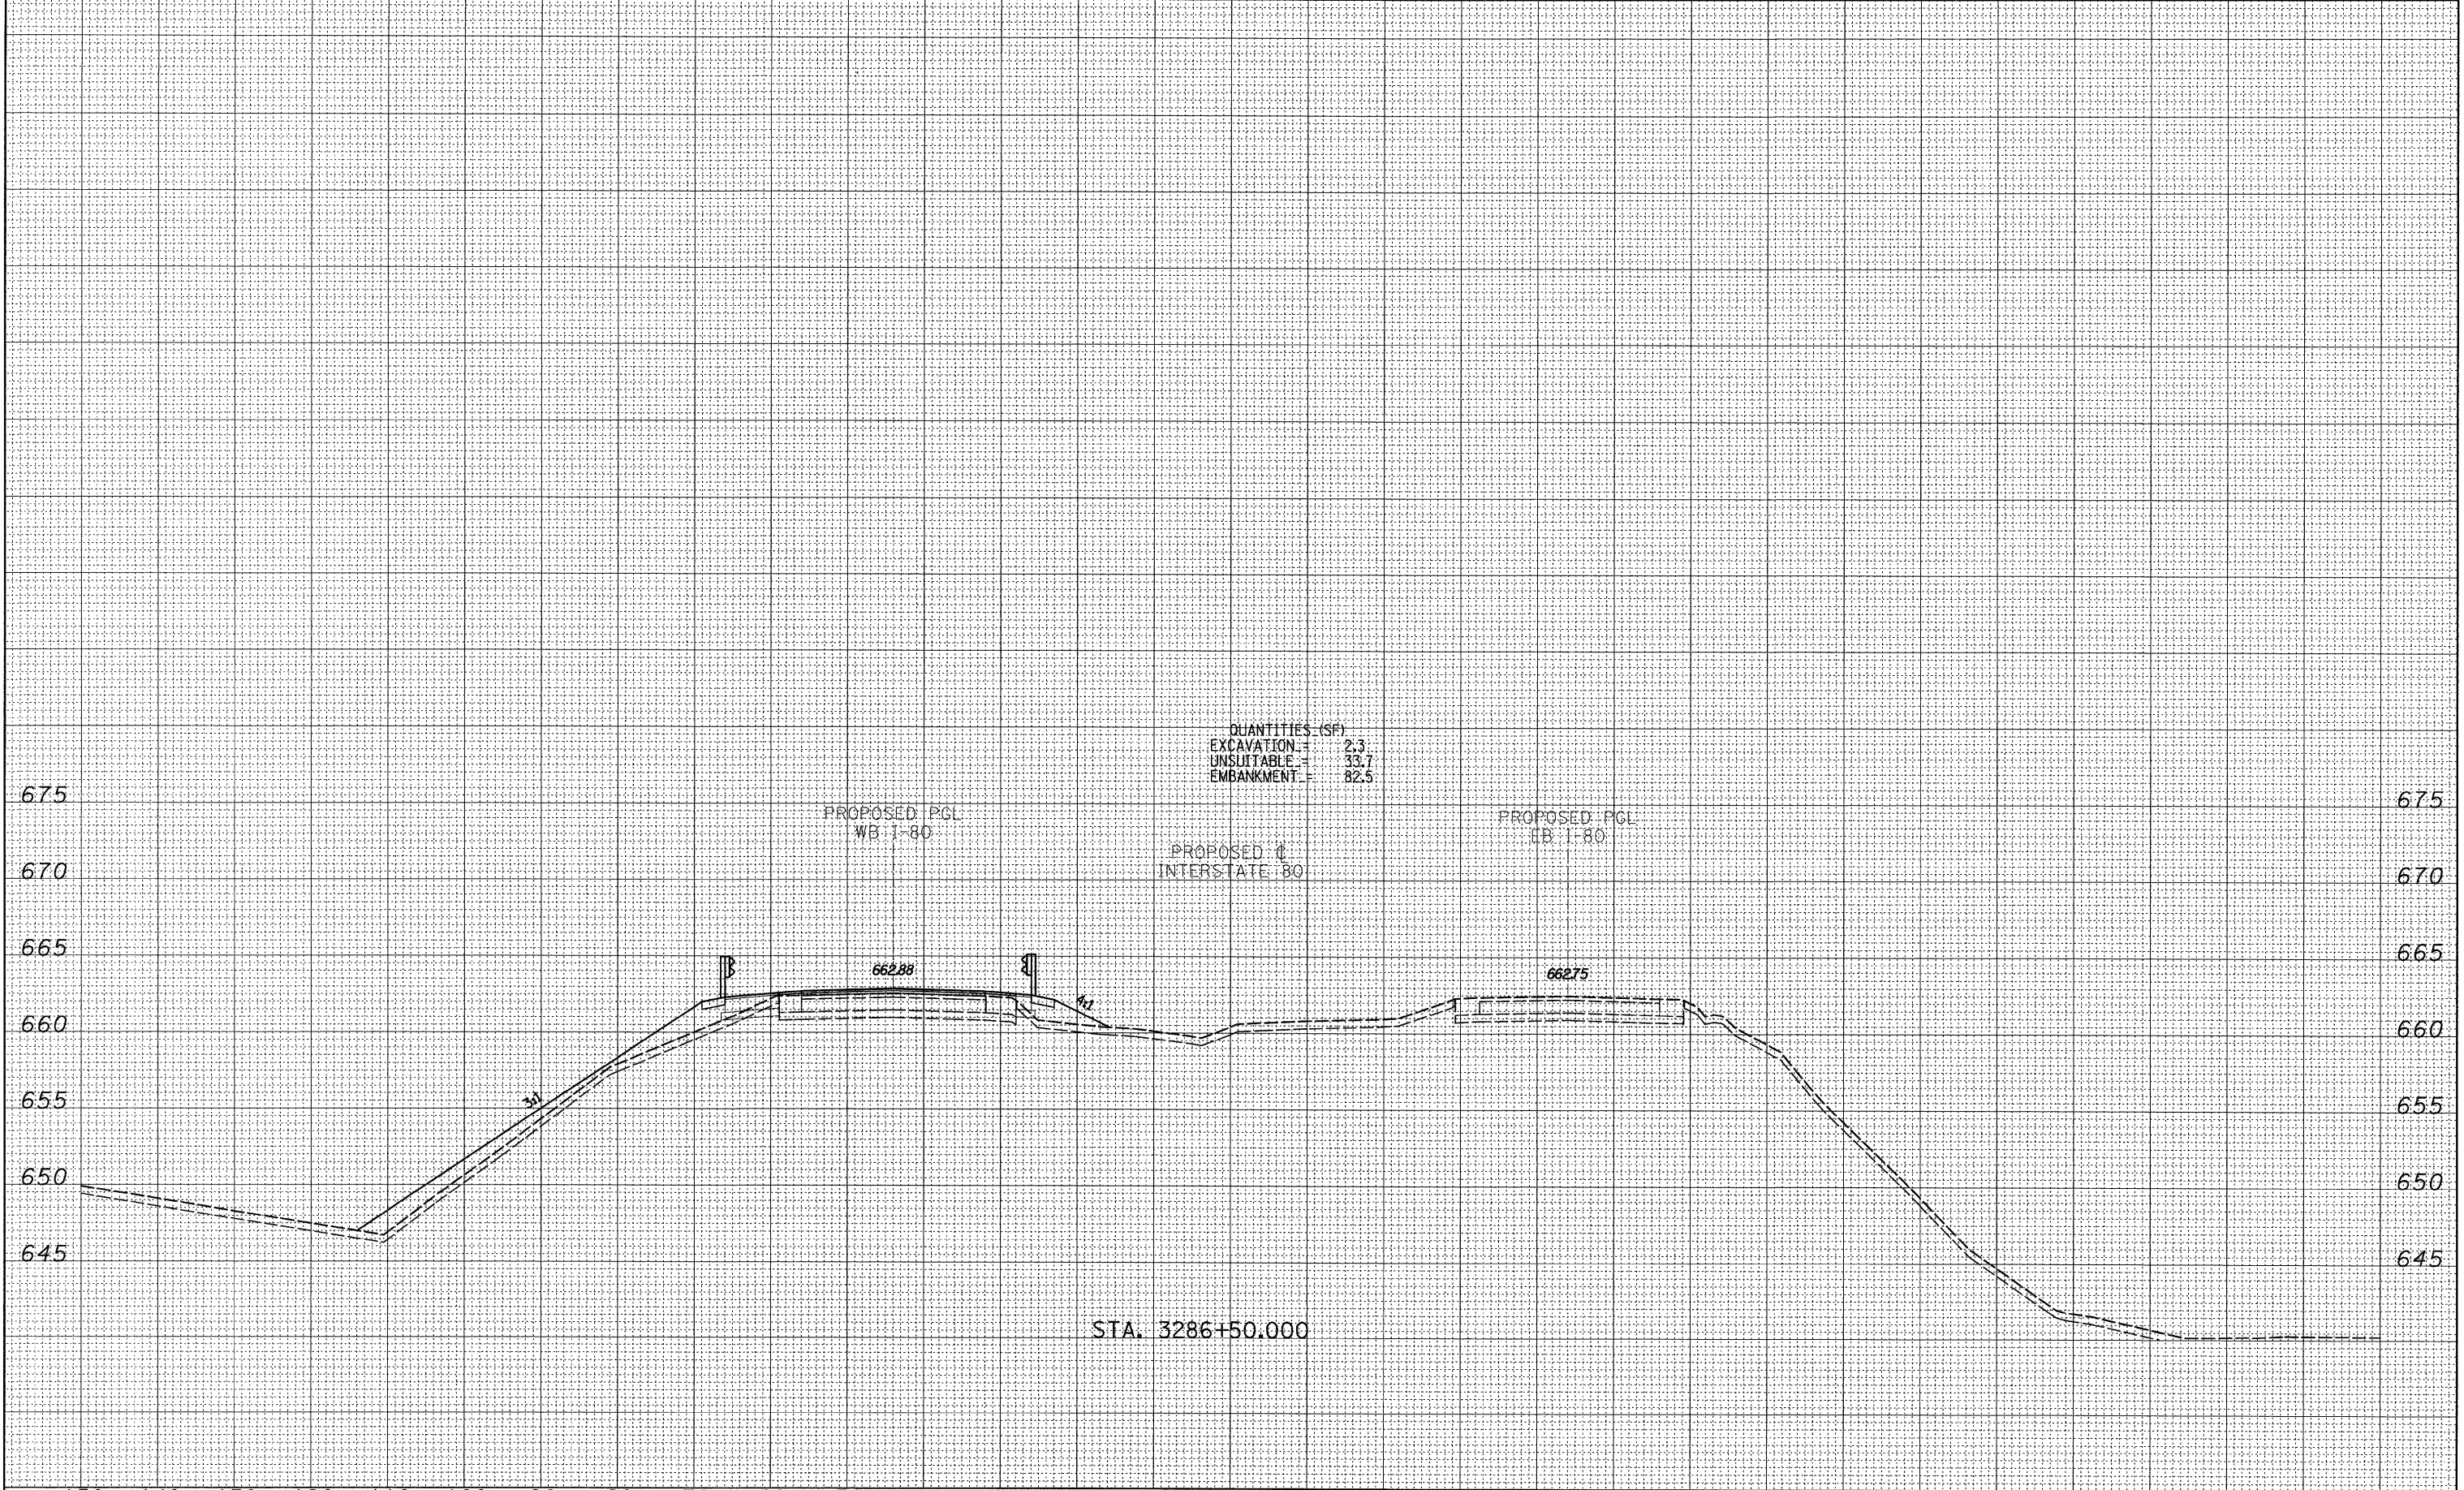

STA. 3286+50.000

QUANTITIES (SF)
 EXCAVATION = 2.3
 UNSLITABLE = 33.7
 EMBANKMENT = 82.5

PROPOSED PCL
 WB 1-80

PROPOSED
 INTERSTATE 80

PROPOSED PCL
 EB 1-80

FILE NAME =
 FILEL
TYLIN INTERNATIONAL

USER NAME = *USER*	DESIGNED -	REVISED -
PLOT SCALE = *SCALE*	DRAWN -	REVISED -
PLOT DATE = 8/14/2009	CHECKED -	REVISED -
	DATE -	REVISED -

**STATE OF ILLINOIS
 DEPARTMENT OF TRANSPORTATION**

PROPOSED CROSS SECTIONS			
SCALE:	SHEET NO.	OF	SHEETS
			STA. 3286+50.000 TO STA. 3286+50.000

F.A. RTE. 80	SECTION •	COUNTY	TOTAL SHEETS 344	SHEET NO. 299
FED. ROAD DIST. NO.		ILLINOIS FED. AID PROJECT	CONTRACT NO. 66908	

• 06-CTBR & BR-1, 7VB-M, 6BR & 6, 7 RS-1 & II

P:\6242911-801\Drawn\60242920_E\Z0703151.dgn

8/14/2009 4:43:02 PM